



F.A.P. RTE.	SECTION	COUNTY	TOTAL SHEETS	SHEET NO.
742	40-M	WINNEBAGO	165	62
STA.		TO STA.		
FED. ROAD DIST. NO.		ILLINOIS FED. AID PROJECT		

R.O.W, EASEMENT, AND EROSION CONTROL

 

MATCHLINE STA 346+00

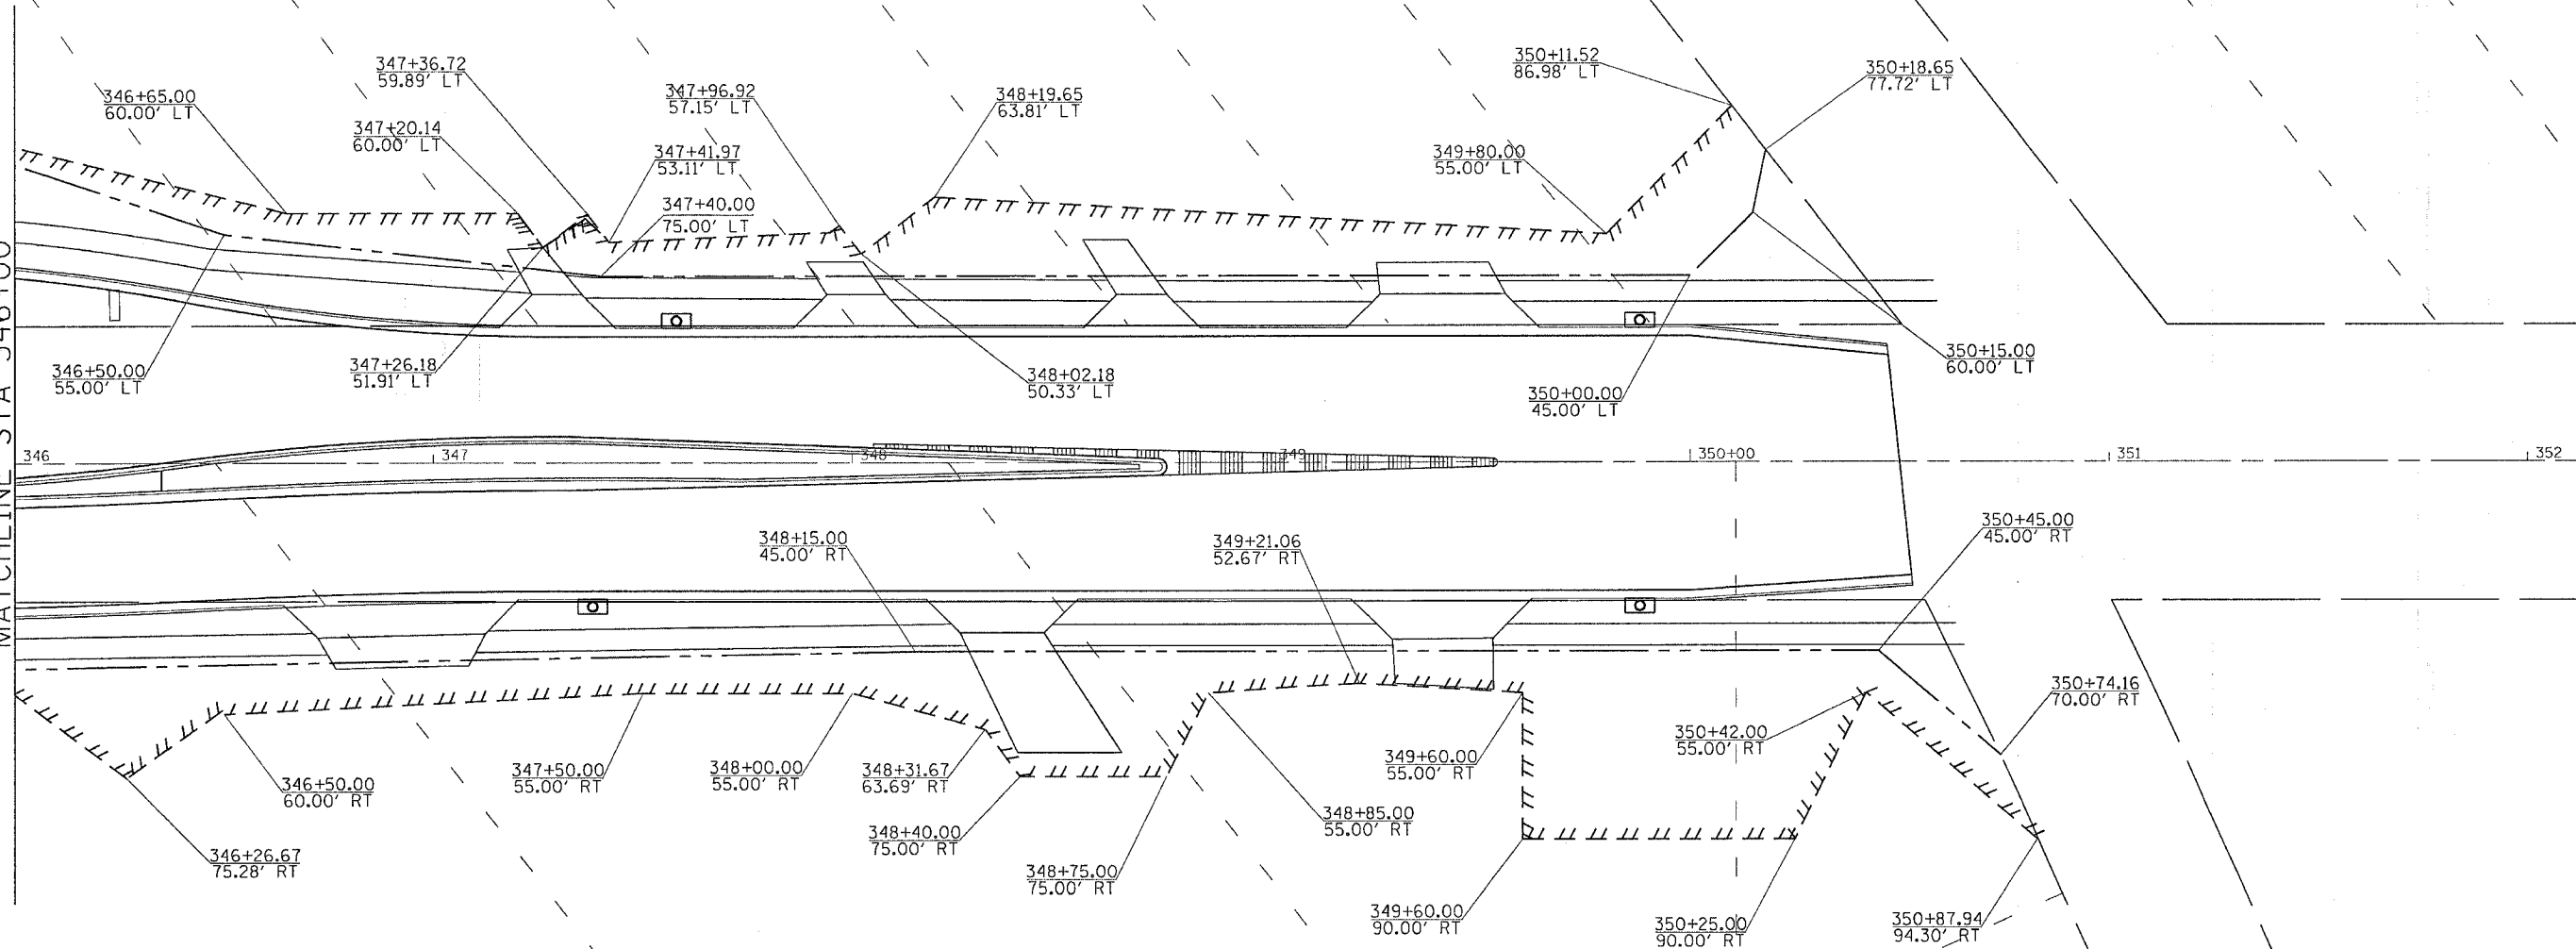

REVISIONS	
NAME	DATE

ILLINOIS DEPARTMENT OF TRANSPORTATION

SCALE: VERT. _____
 HORIZ. _____

DATE _____ DRAWN BY _____
 CHECKED BY _____

PLOT DATE = Mon Apr 03 11:56:52 2006
 FILE NAME = I:\projects\64820\64820.dgn
 PLOT SCALE = 20.00' / 1" = 200.00
 USER NAME = jordanhd