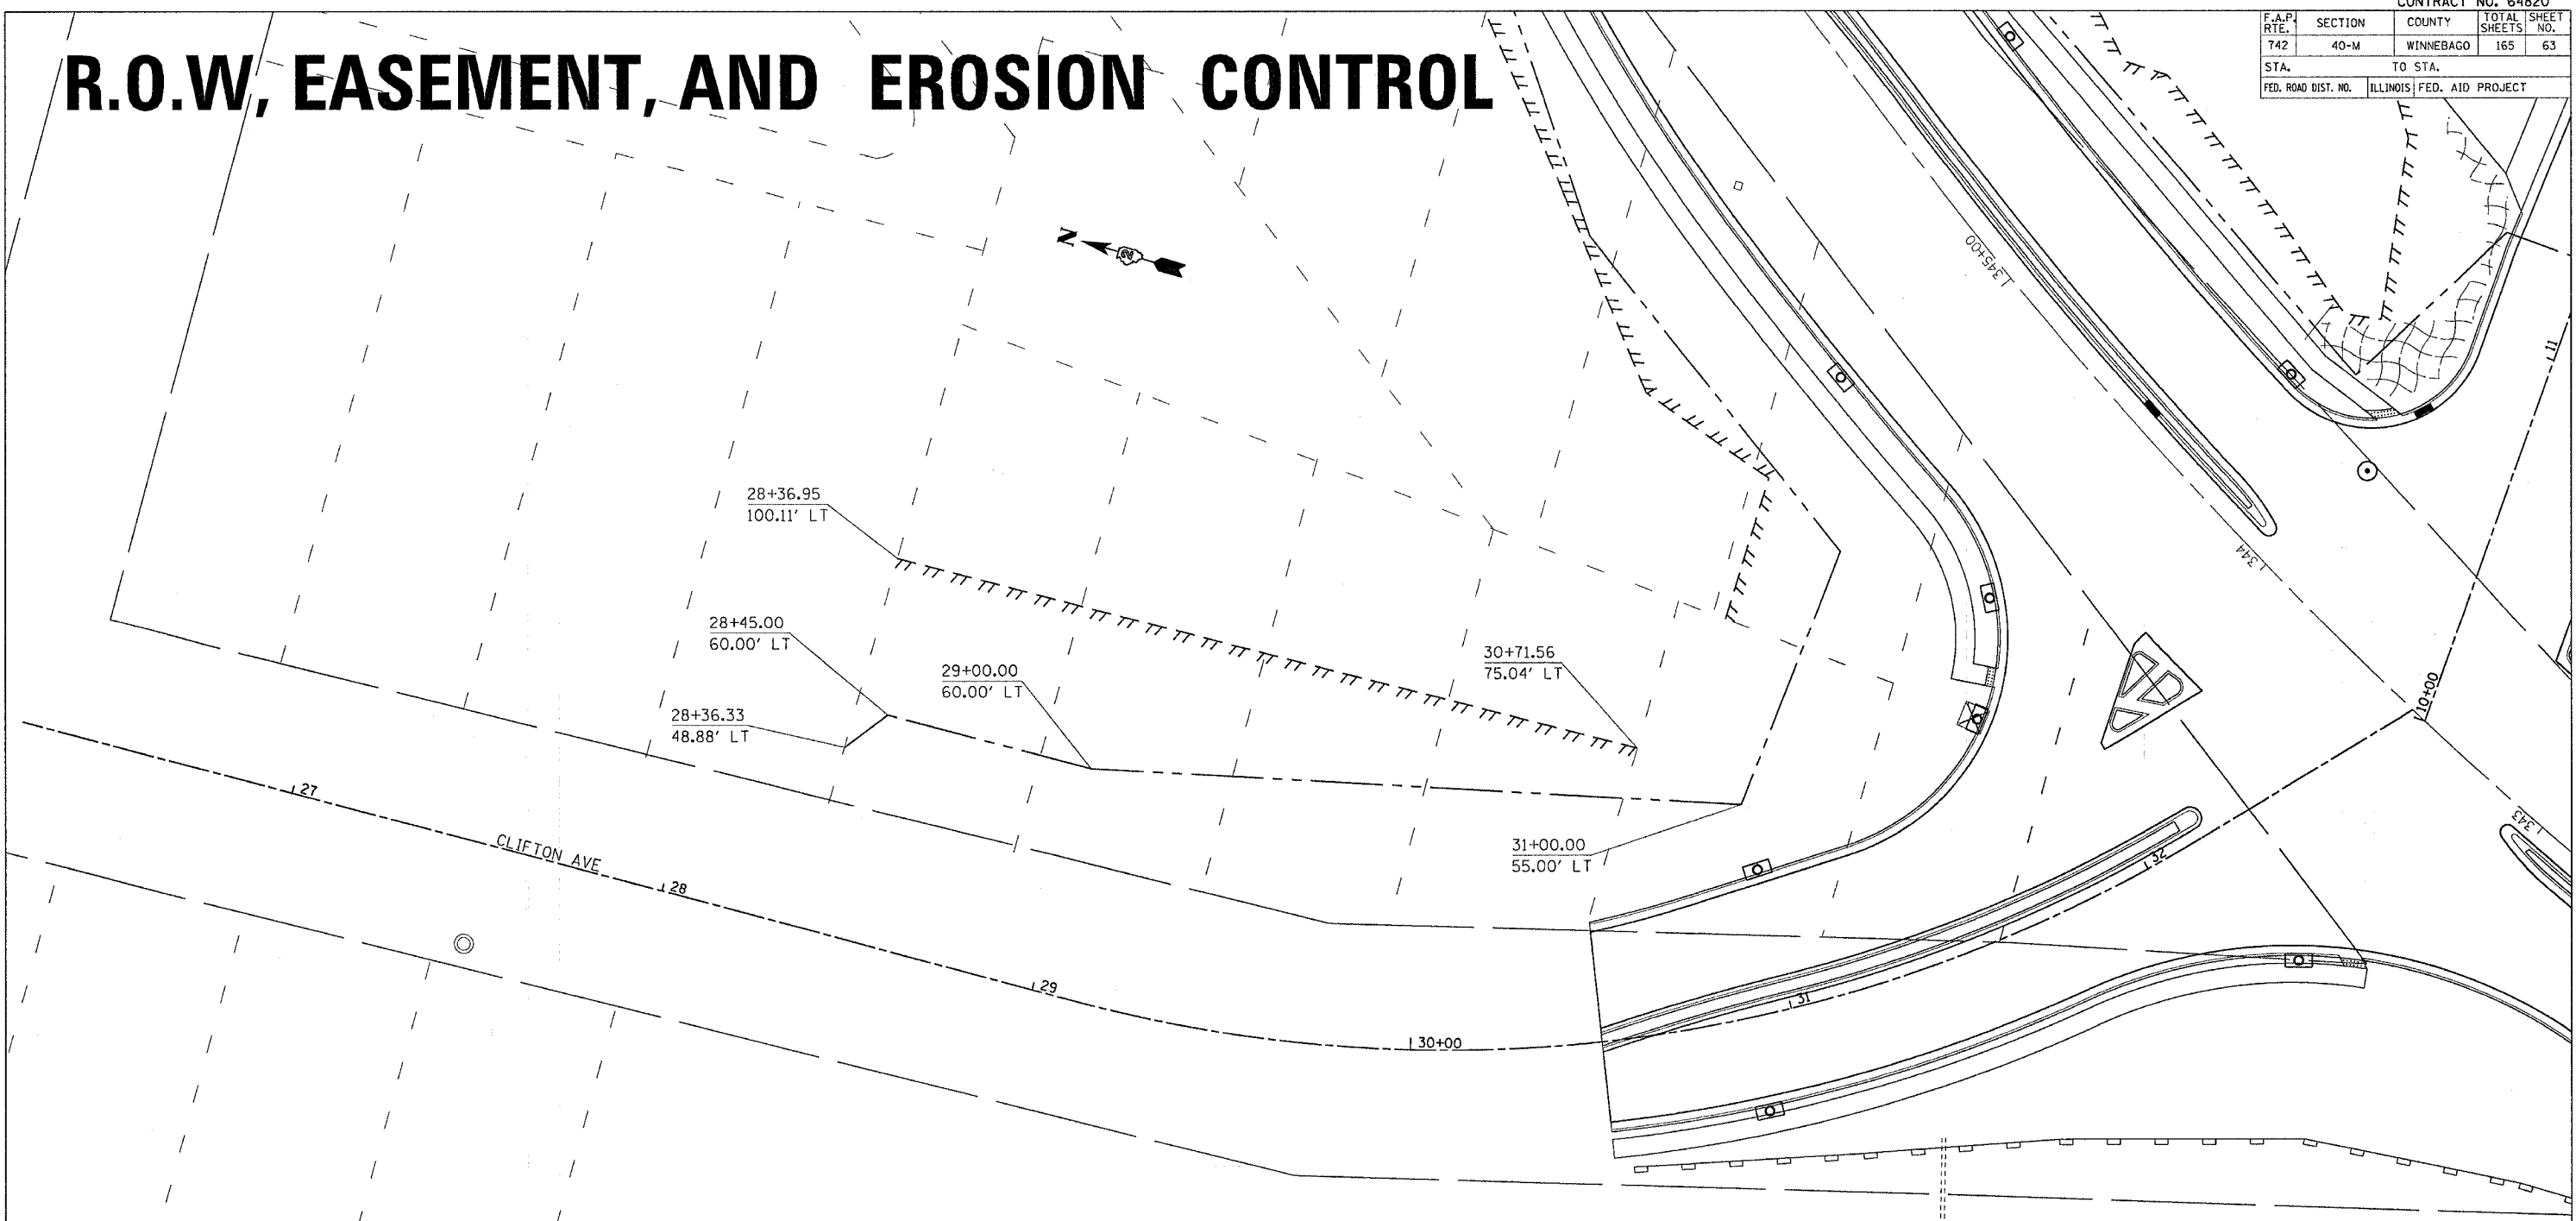


 
 



# R.O.W, EASEMENT, AND EROSION CONTROL

CONTRACT NO. 64820				
F.A.P. RTE.	SECTION	COUNTY	TOTAL SHEETS	SHEET NO.
742	40-M	WINNEBAGO	165	63
STA.		TO STA.		
FED. ROAD DIST. NO.		ILLINOIS	FED. AID PROJECT	



PLOT DATE = Mon Apr 03 11:26:02 2006  
 FILE NAME = \\s010000\pub\64820\64820.dwg  
 PLOT SCALE = 20.000 / IN.  
 USER NAME = jordanhd

-  EROSION CONTROL BALNKET
-  TURF REINFORCEMENT MAT
-  TEMPORARY DITCH CHECK
-  PERIMETER EROSION BARRIER
-  INLET PIPE PROTECTION

REVISIONS	
NAME	DATE

ILLINOIS DEPARTMENT OF TRANSPORTATION

SCALE: VERT. \_\_\_\_\_  
 HORIZ. \_\_\_\_\_  
 DATE \_\_\_\_\_

DRAWN BY \_\_\_\_\_  
 CHECKED BY \_\_\_\_\_