
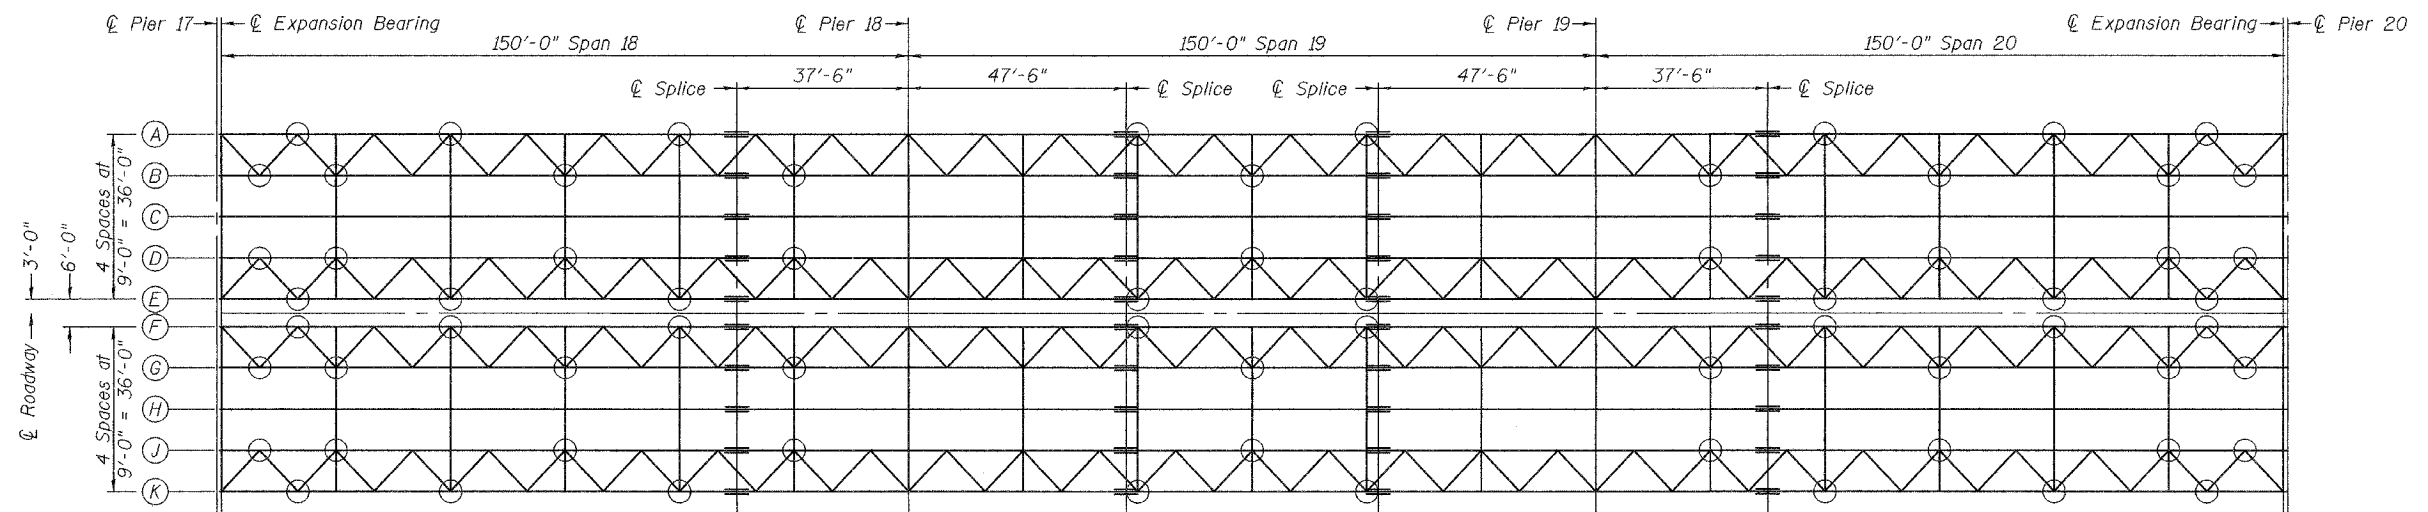


STATE OF ILLINOIS
DEPARTMENT OF TRANSPORTATION

ROUTE NO.	SECTION	COUNTY	DATE	SHEET	SHEET NO. 3 16 SHEETS
		Rock Island	18	5	
FED. ROAD DIST. NO. 7	ILLINOIS	FED. AID PROJECT-	Contract Number: 64C13		

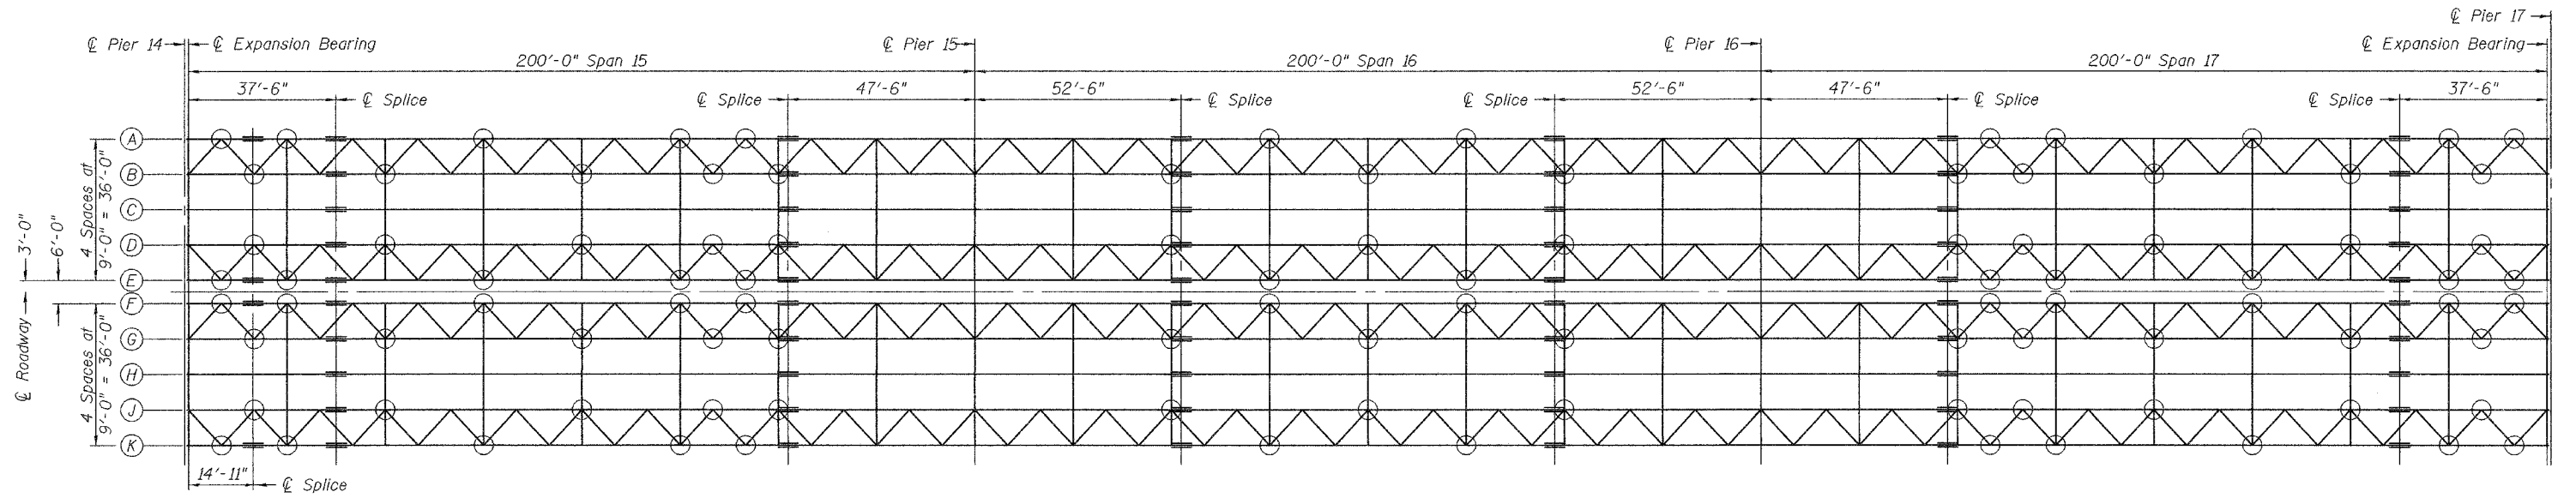

DESIGNED	A.T.H.
CHECKED	P.S.J.
DRAWN	Drew Christopher
CHECKED	A.T.H. P.S.J.

April 24, 2006

EXAMINED *John A. Morris*
ENGINEER OF STRUCTURAL SERVICES

PASSED *Ralph E. Anderson*
ENGINEER OF BRIDGES AND STRUCTURES

FRAMING PLANS
F.A.I. RT. 280 OVER
MISSISSIPPI RIVER
ROCK ISLAND COUNTY
SN 081-0106