

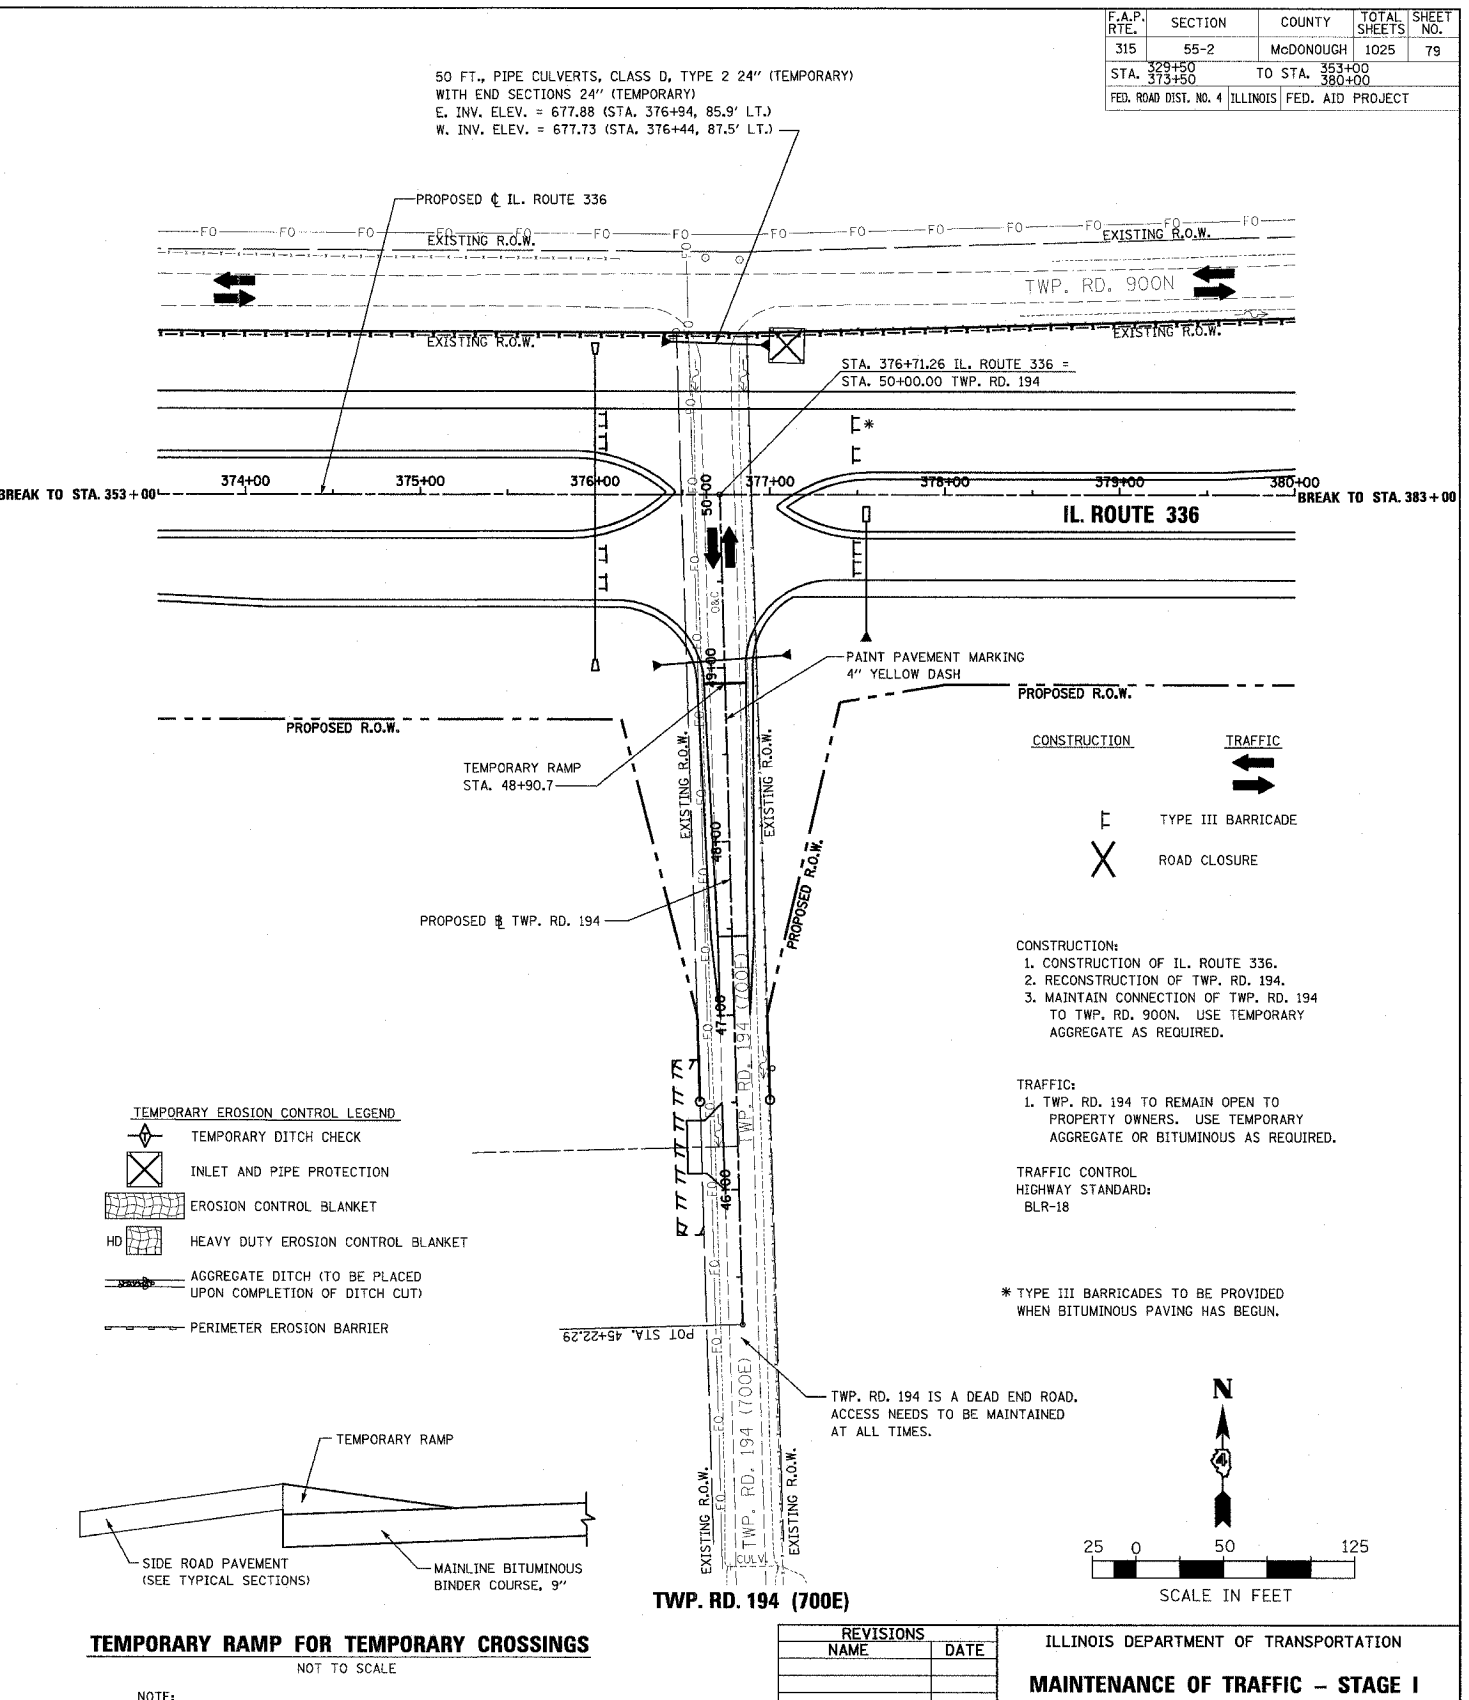


F.A.P. RTE.	SECTION	COUNTY	TOTAL SHEETS	SHEET NO.
315	55-2	McDONOUGH	1025	79
STA. 329+50 TO STA. 353+00				
STA. 373+50 TO STA. 380+00				
FED. ROAD DIST. NO. 4 ILLINOIS FED. AID PROJECT				

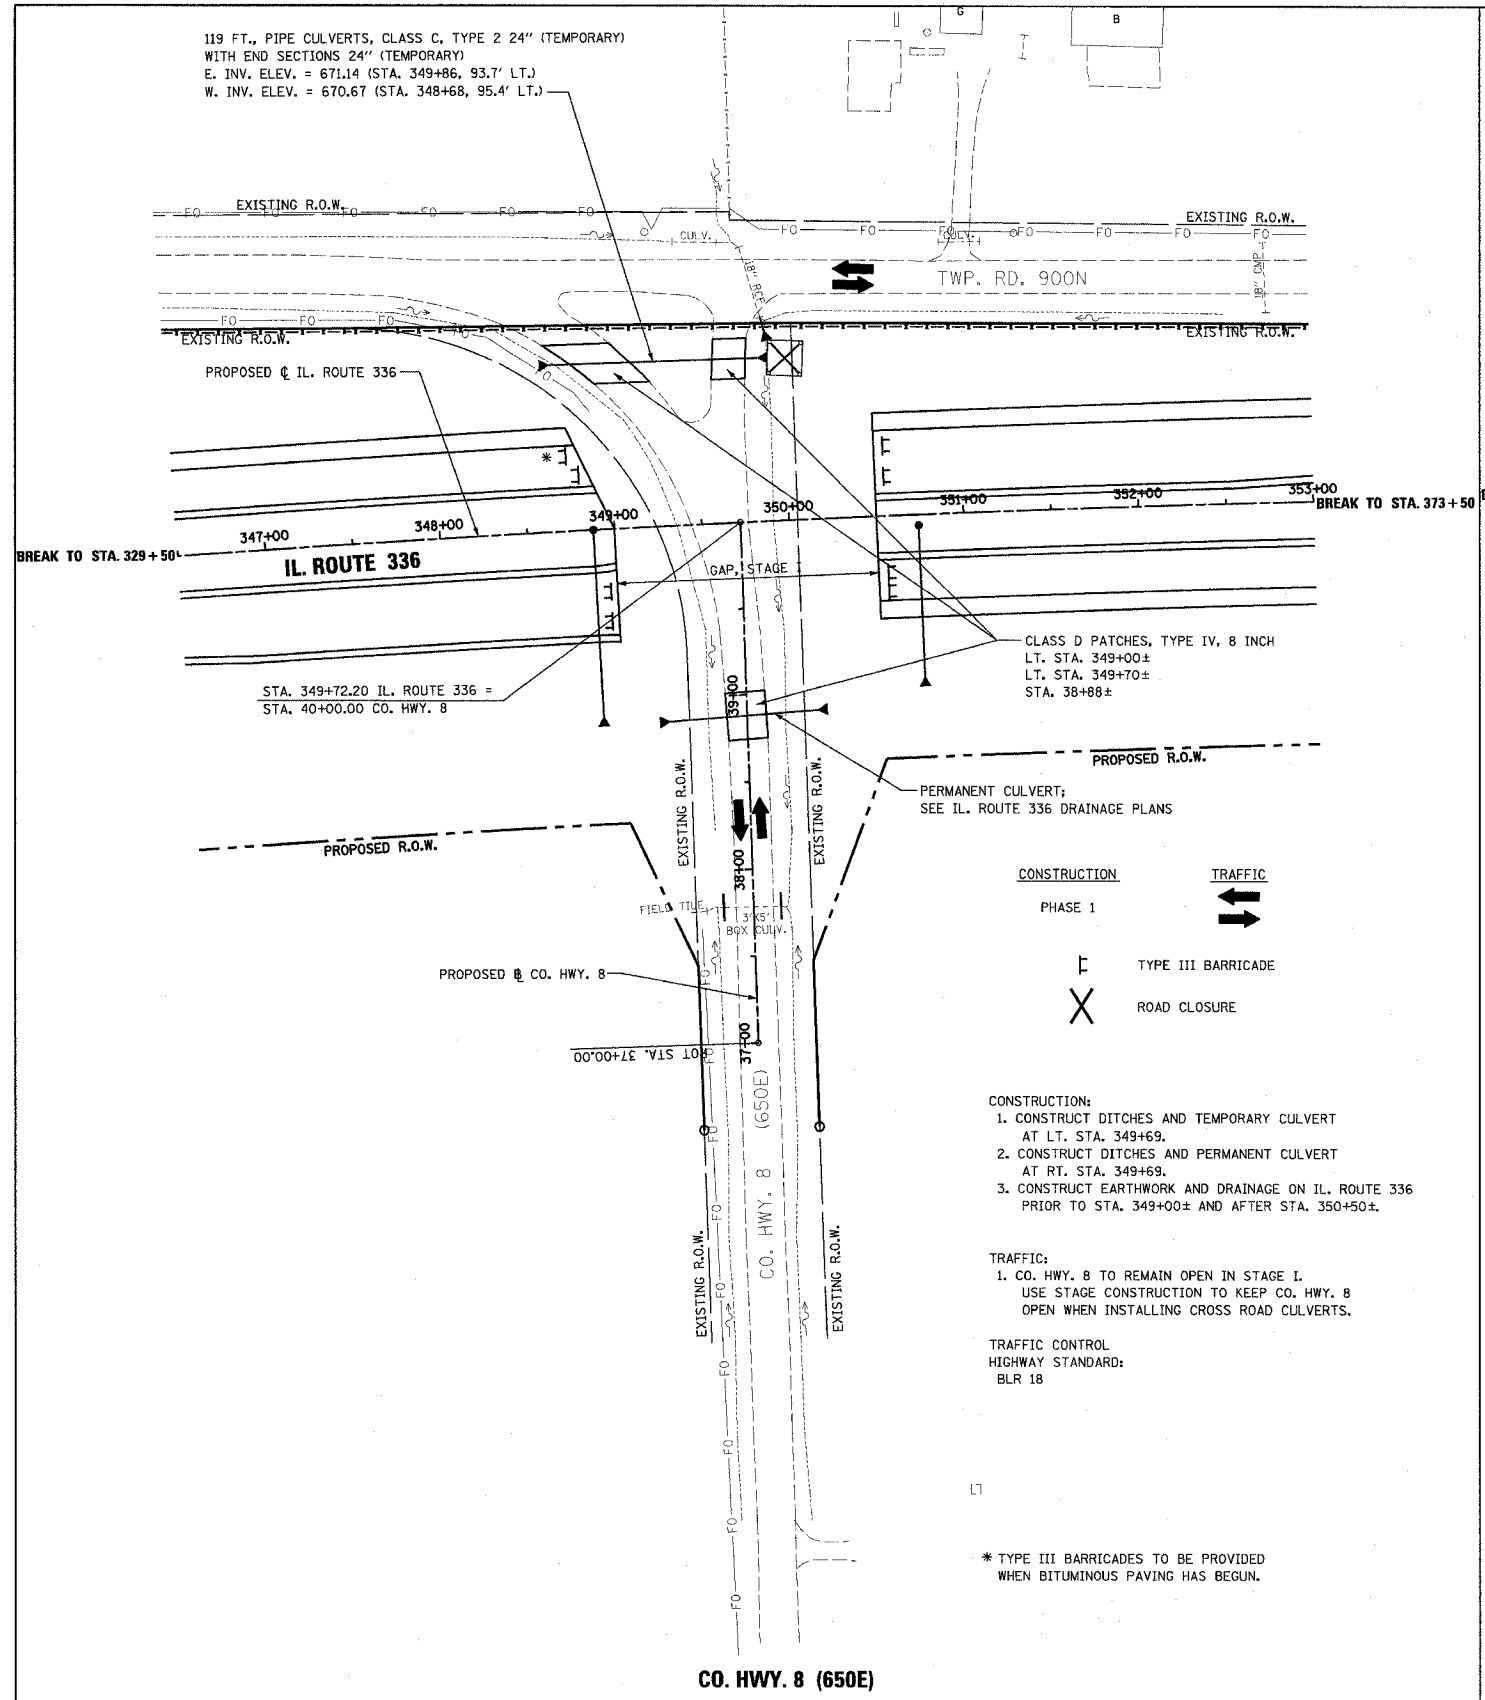

- TEMPORARY EROSION CONTROL LEGEND**
- TEMPORARY DITCH CHECK
 - INLET AND PIPE PROTECTION
 - EROSION CONTROL BLANKET
 - HEAVY DUTY EROSION CONTROL BLANKET
 - AGGREGATE DITCH (TO BE PLACED UPON COMPLETION OF DITCH CUT)
 - PERIMETER EROSION BARRIER

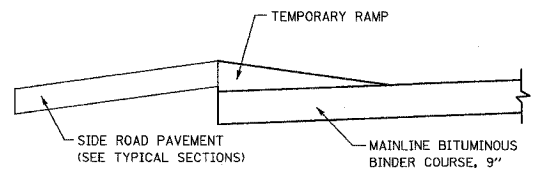

TEMPORARY RAMP FOR TEMPORARY CROSSINGS
NOT TO SCALE

NOTE:
SEE SPECIAL PROVISIONS FOR CLOSURE RESTRICTIONS.
TOP TWO LIFTS OF BITUMINOUS ON IL. RTE. 336 TO BE PLACED IN STAGE II.

REVISIONS	
NAME	DATE

ILLINOIS DEPARTMENT OF TRANSPORTATION

MAINTENANCE OF TRAFFIC – STAGE I

IL. ROUTE 336

STA. 329+50 TO STA. 353+00 AND

STA. 373+50 TO STA. 380+00

DRAWN BY

CHECKED BY

DATE 3/30/06

