


F.A.P. RTE.	SECTION	COUNTY	TOTAL SHEETS	SHEET NO.
315	55-2	McDONOUGH	1025	126
STA. 117+00		TO STA. 127+00		
FED. ROAD DIST. NO. 4 ILLINOIS FED. AID PROJECT				



PLAN	BY	DATE
REVISED		
NOTE BOOK		
NO.		

PROFILE	BY	DATE
REVISED		
NOTE BOOK		
NO.		

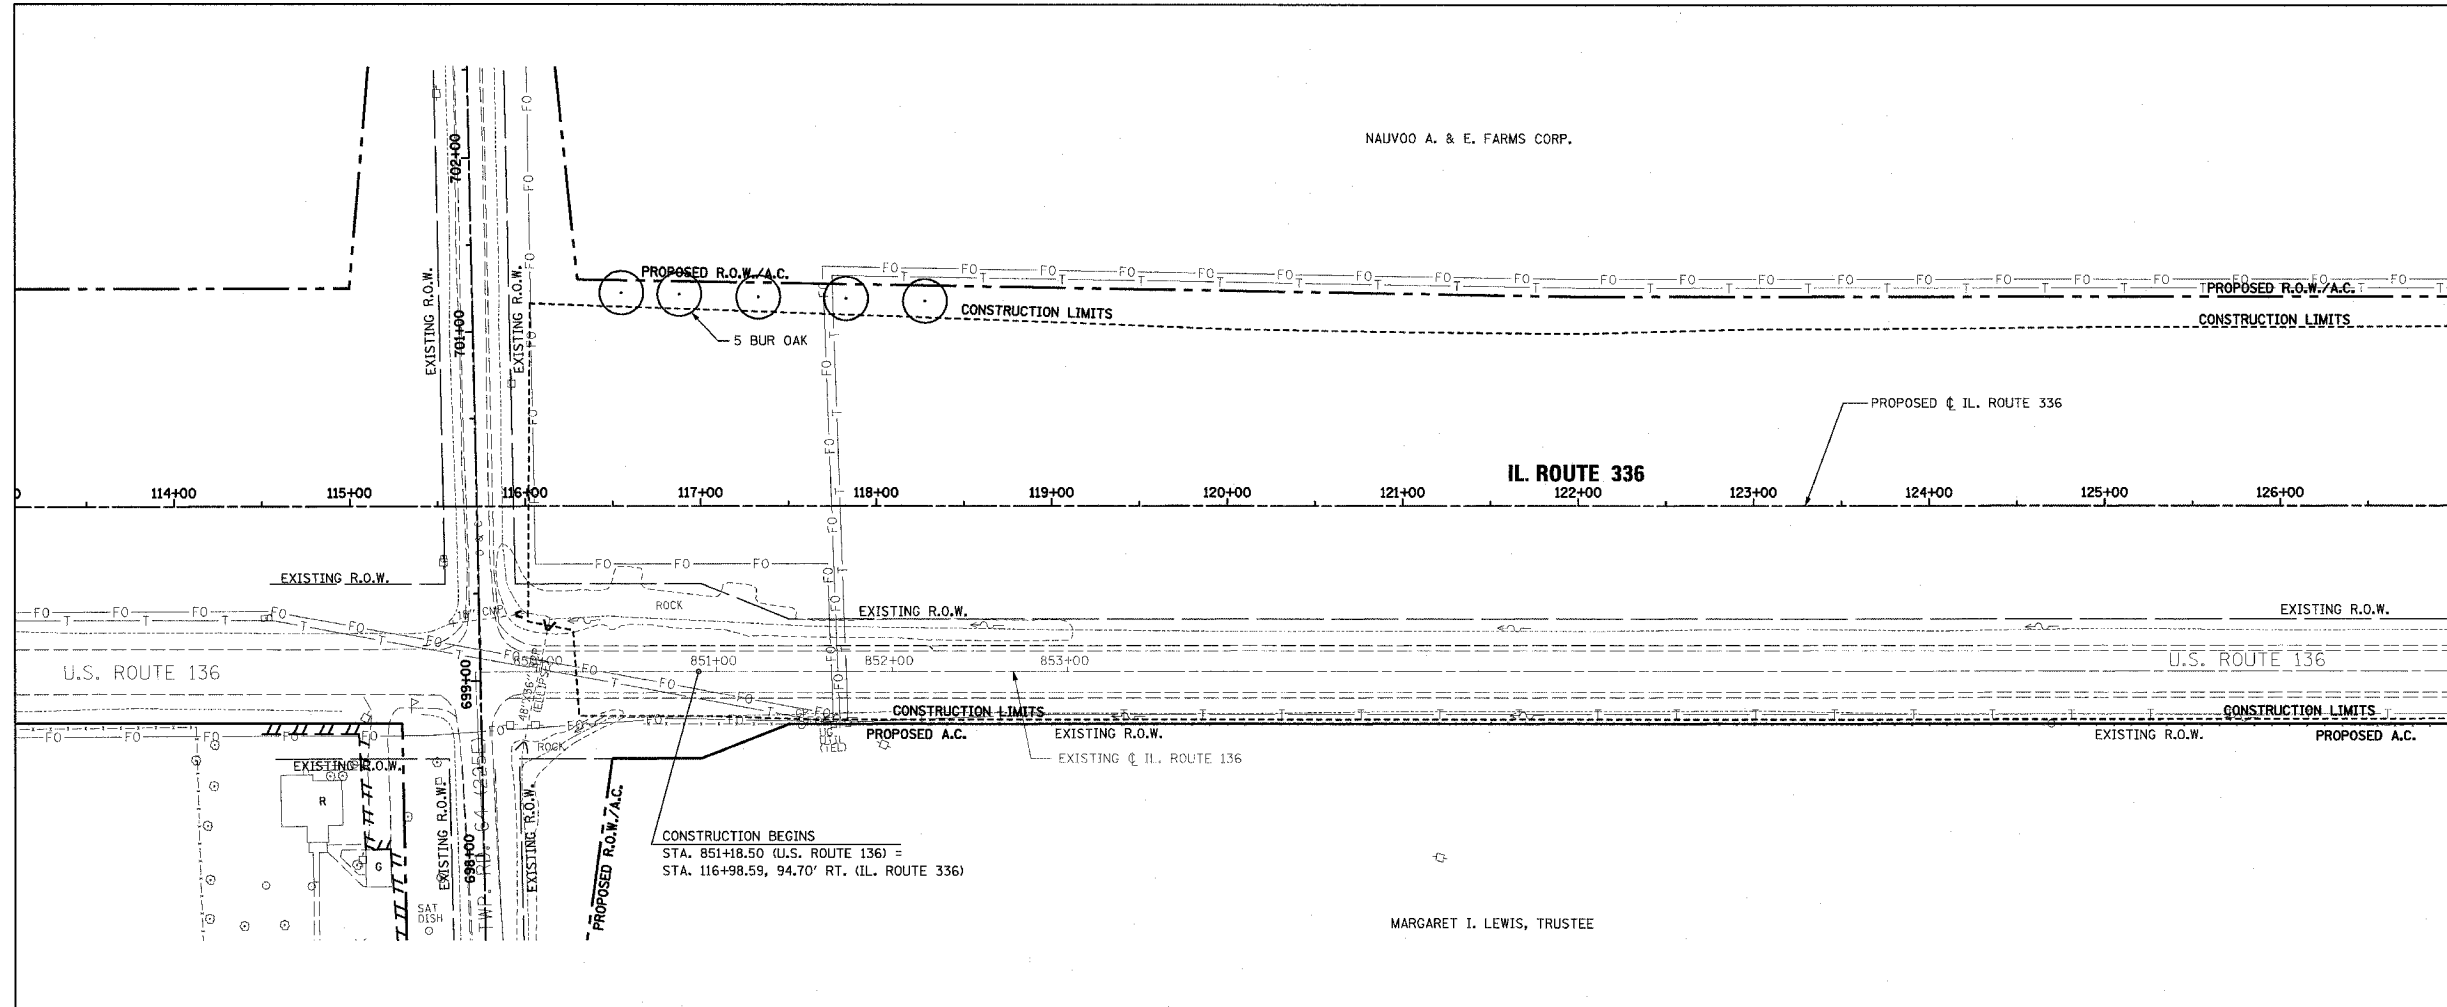

CONSTRUCTION BEGINS  
 STA. 851+18.50 (U.S. ROUTE 136) =  
 STA. 116+98.59, 94.70' RT. (IL. ROUTE 336)

MATCH LINE STA. 127+00

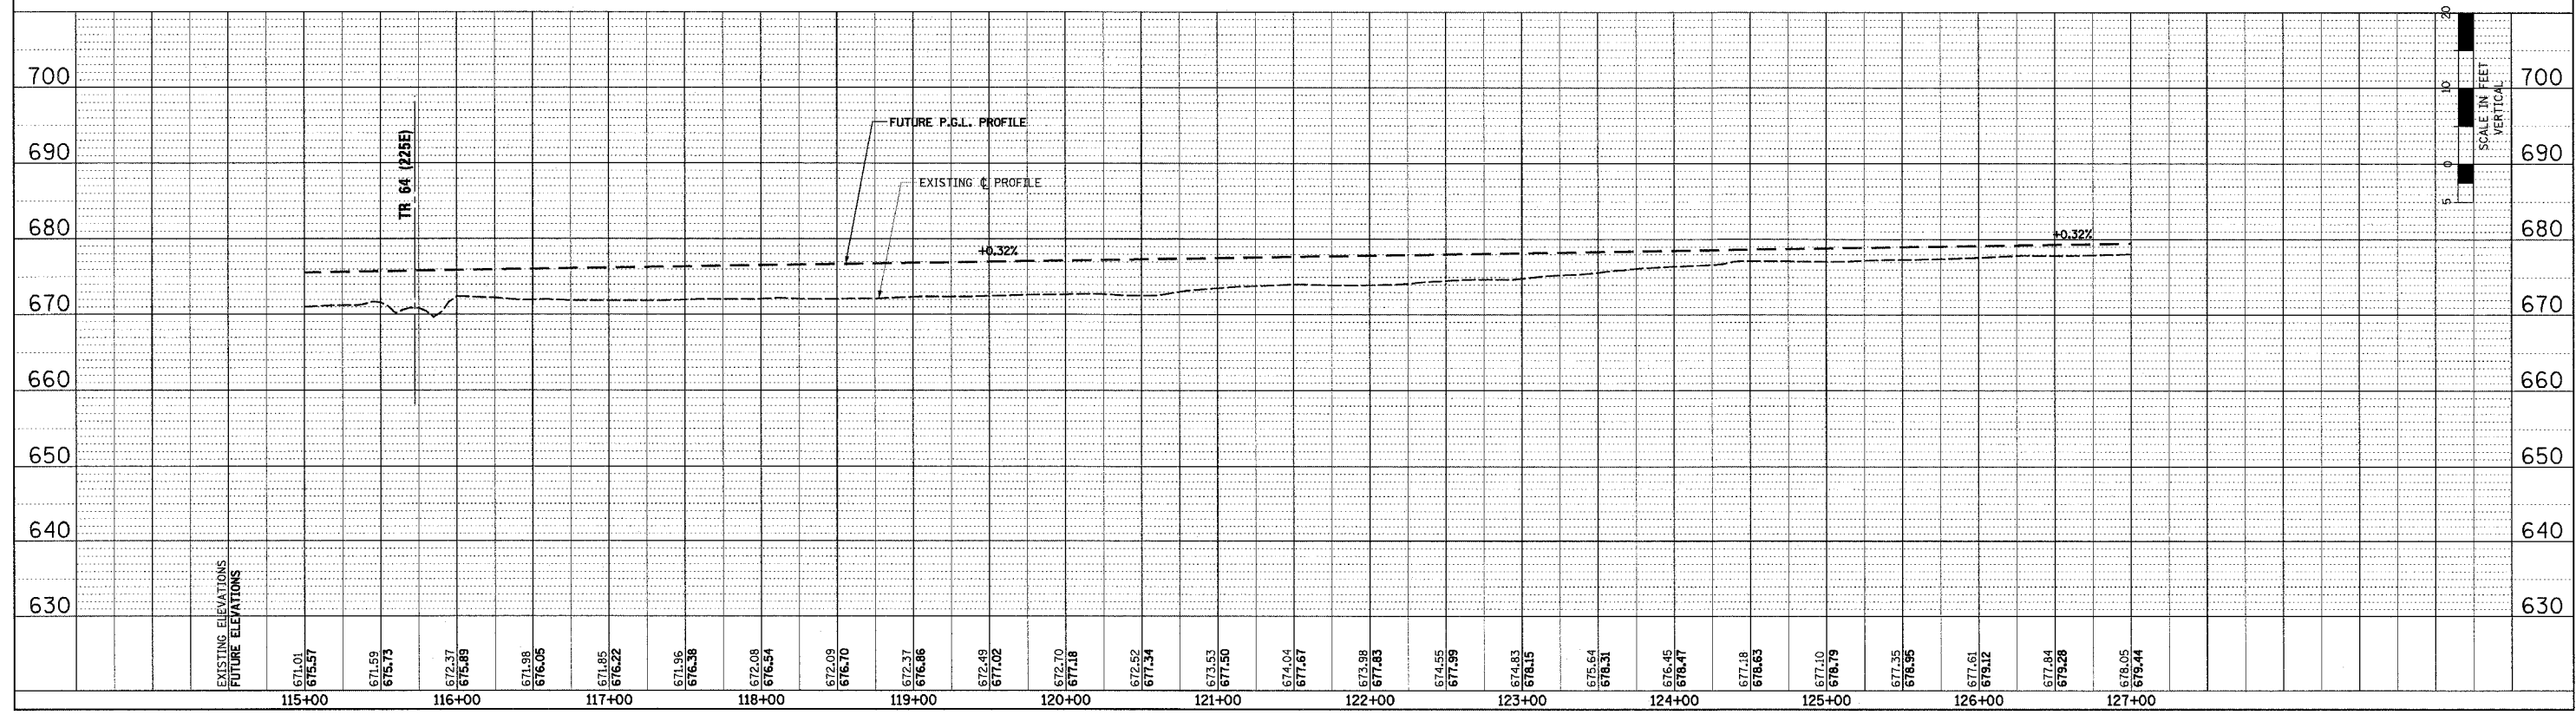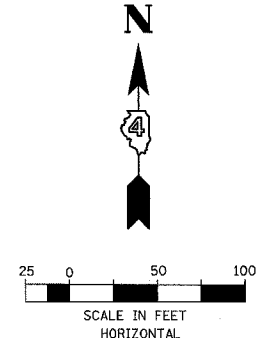

ROADWAY PLAN AND PROFILE - IL. ROUTE 336 - STA. 117+00 TO STA. 127+00

3/8/83 1:00P 4/17/2006 7:38:24 AM