
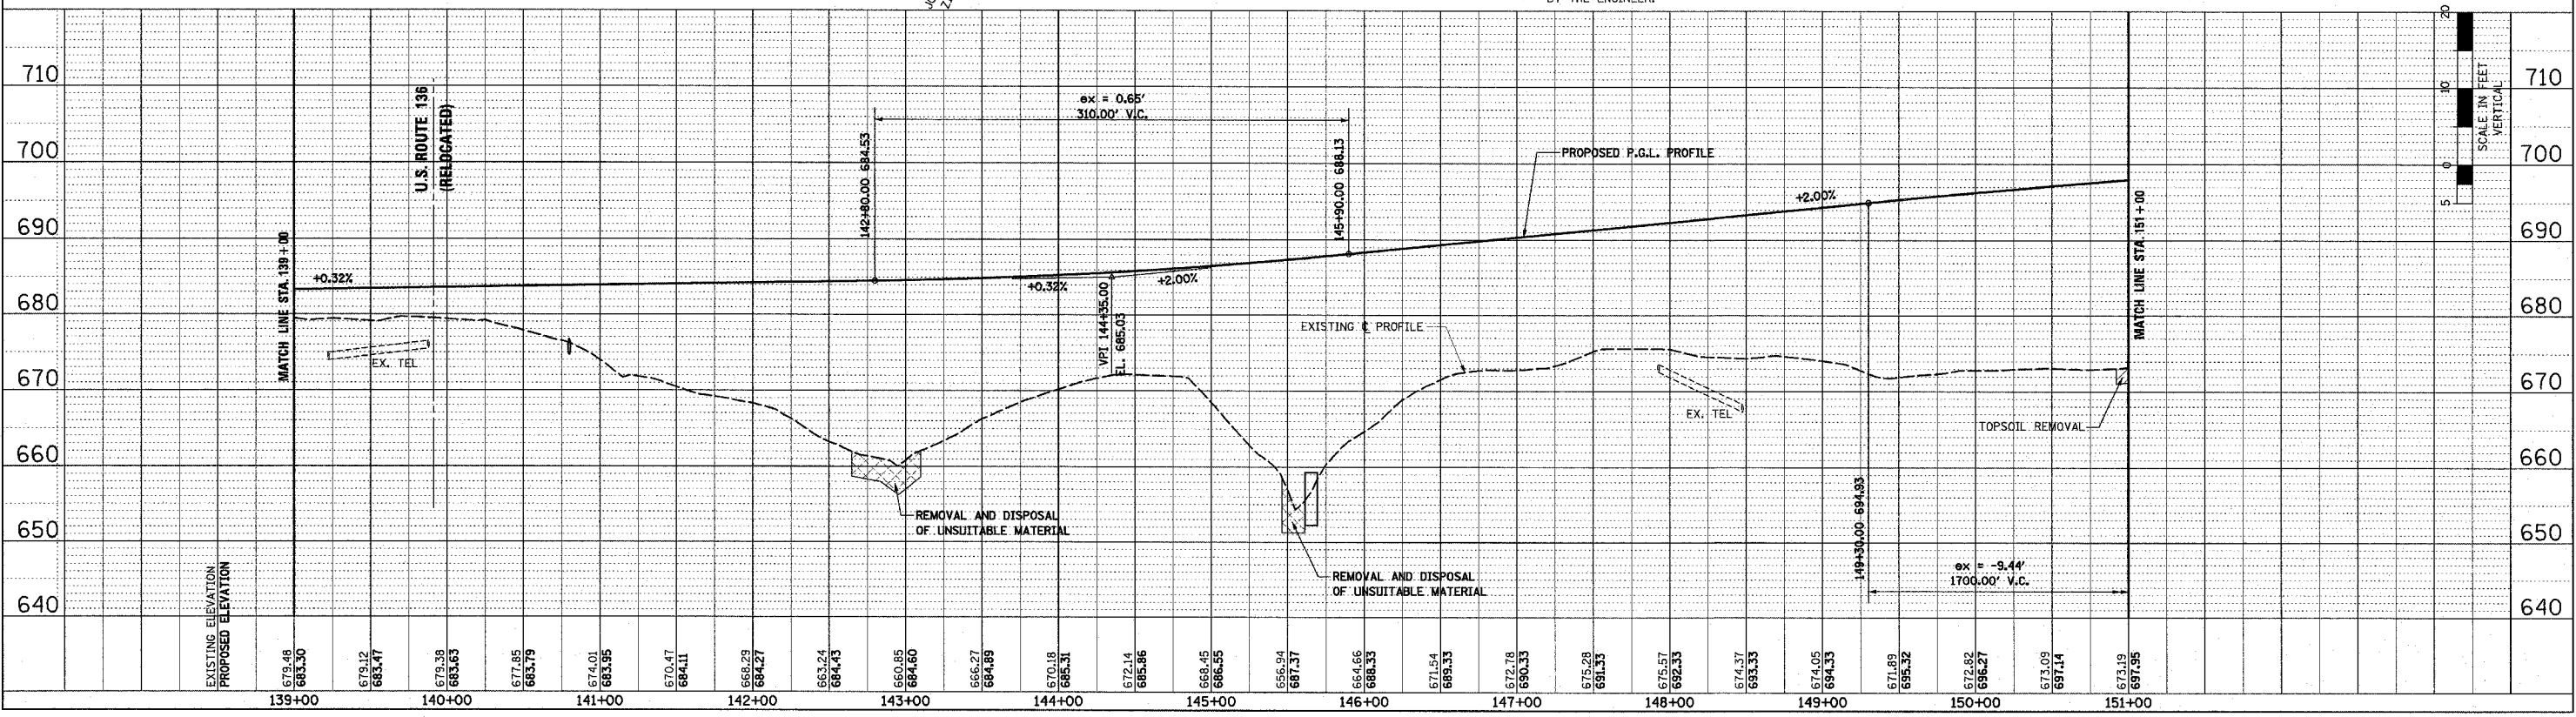
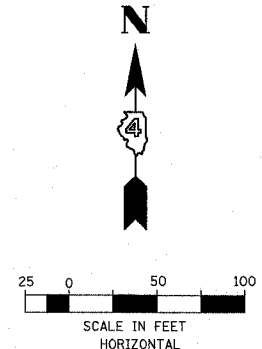
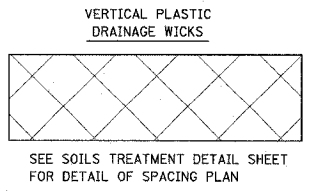


F.A.P. RTE.	SECTION	COUNTY	TOTAL SHEETS	SHEET NO.
315	55-2	McDONOUGH	1025	128
STA. 139+00		TO STA. 151+00		
FED. ROAD DIST. NO. 4 ILLINOIS FED. AID PROJECT				

PLAN	DATE	BY
REVISIONS		
NO.	DESCRIPTION	DATE
1	AS SHOWN	
2	ALIGNED	
3	CHECKED	
4	FILED	
5	FILE NAME	

PROFILE	DATE	BY
REVISIONS		
NO.	DESCRIPTION	DATE
1	AS SHOWN	
2	ALIGNED	
3	CHECKED	
4	FILED	
5	FILE NAME	

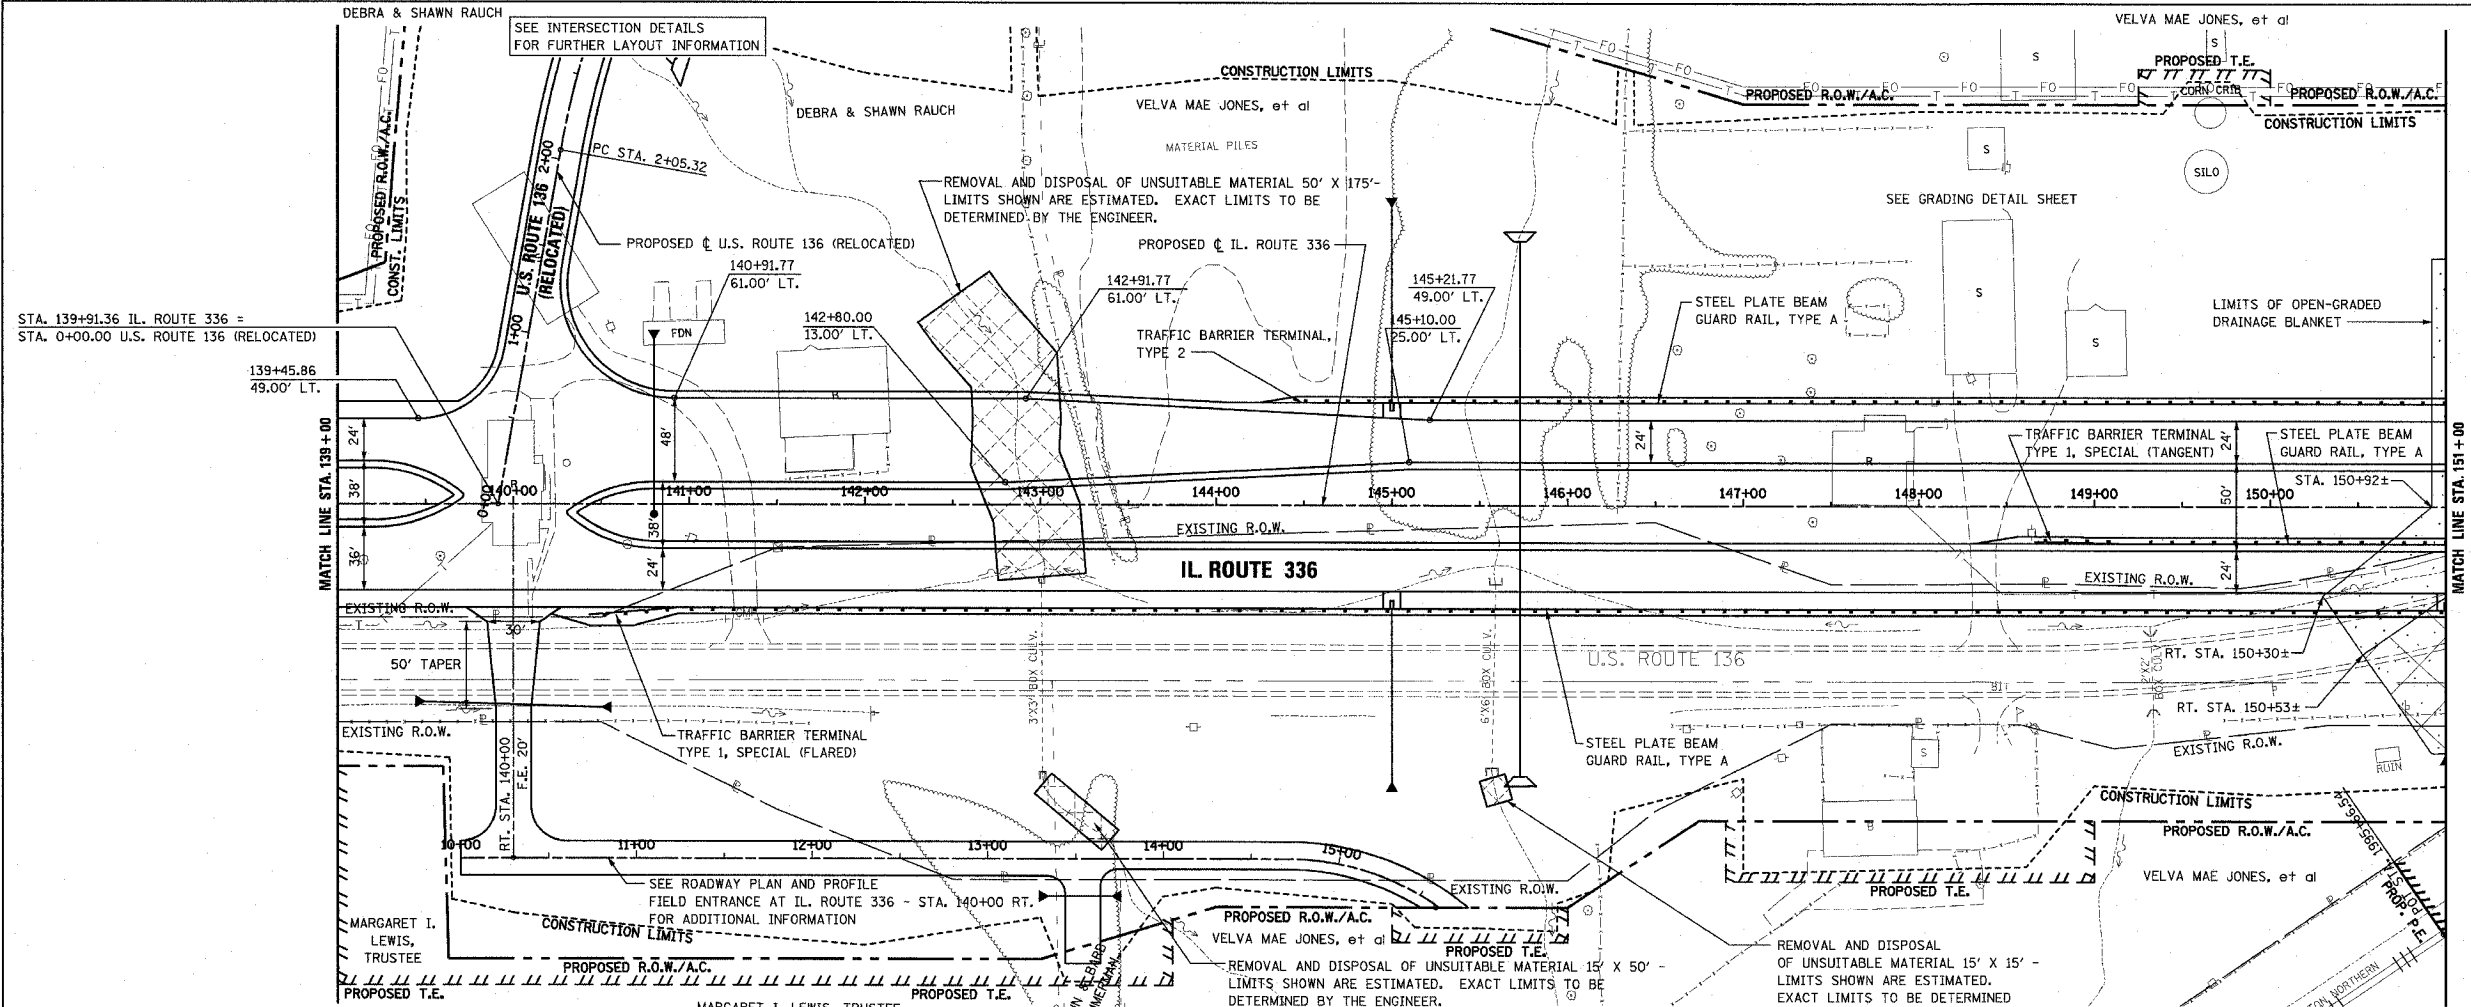

ROADWAY PLAN AND PROFILE - IL. ROUTE 336 - STA. 139+00 TO STA. 151+00

3/28/2005 11:00:13 AM