
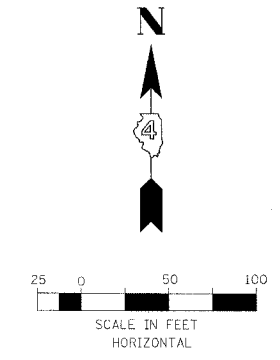
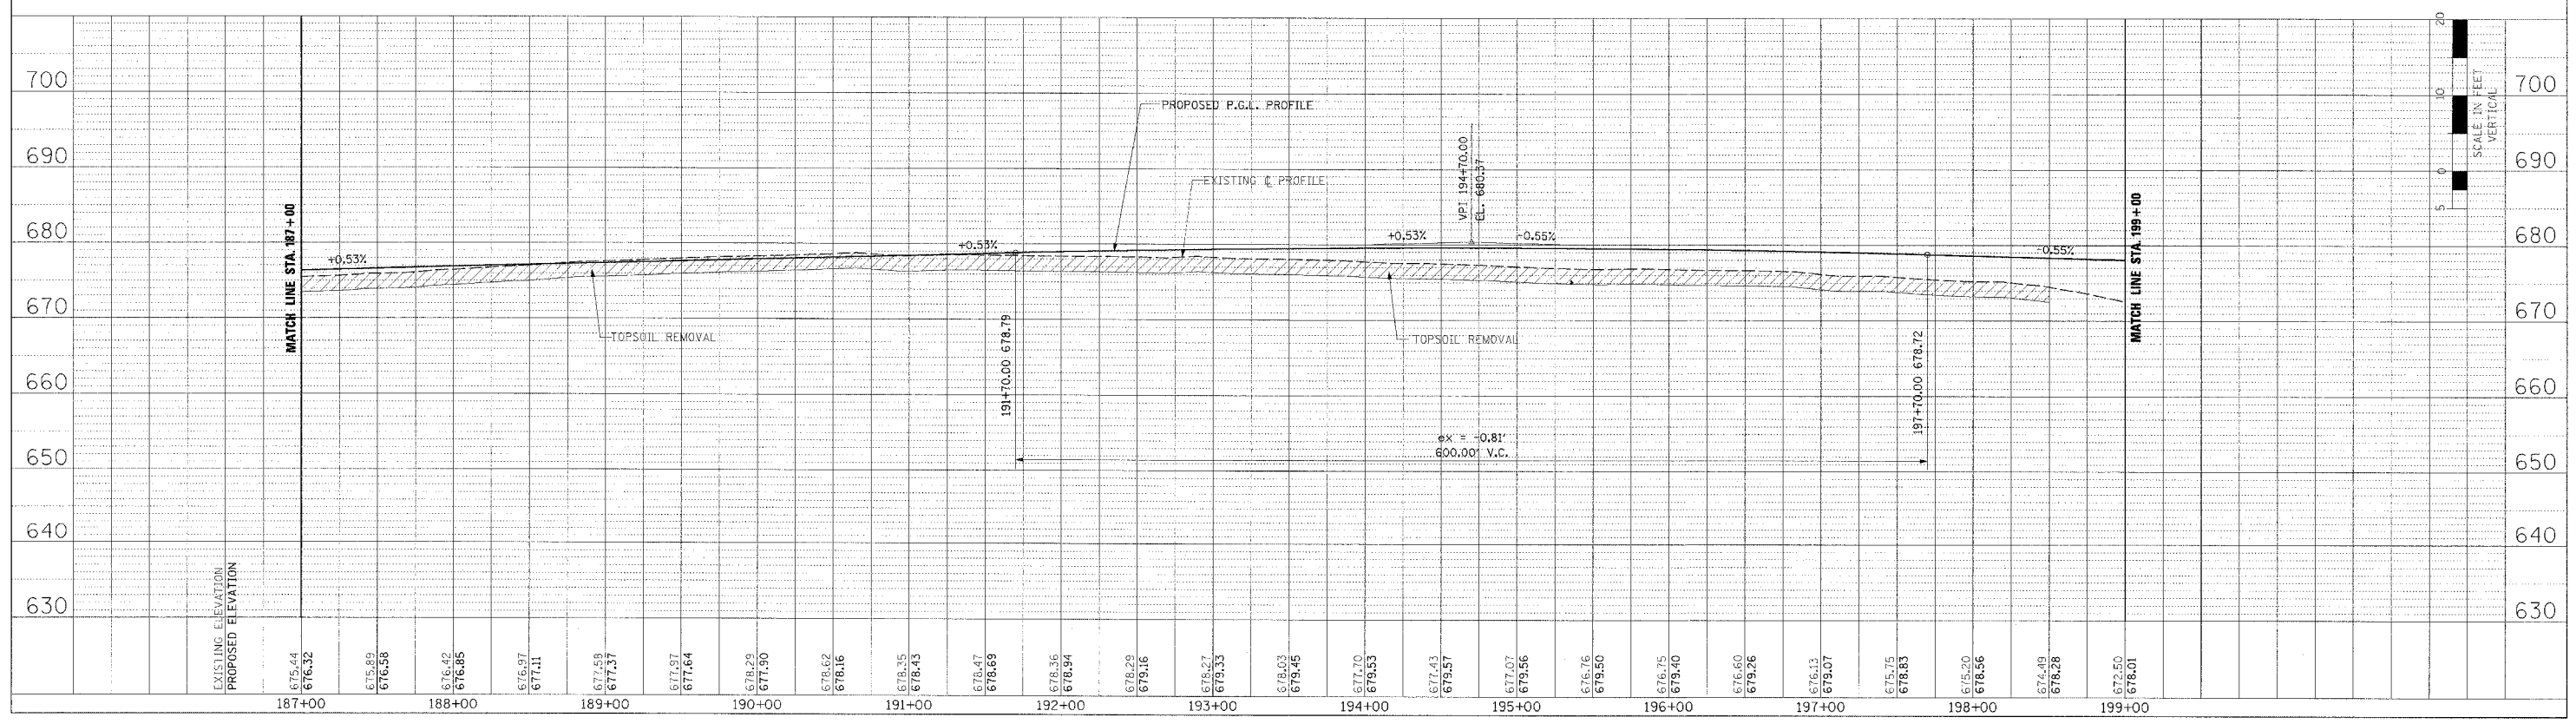


F.A.P. RTE.	SECTION	COUNTY	TOTAL SHEETS	SHEET NO.
315	55-2	MCDONOUGH	1025	132
STA. 187+00		TO STA. 199+00		
FED. ROAD DIST. NO. 4 ILLINOIS FED. AID PROJECT				

DATE	
BY	
PROJ. NO.	
CONSULTANT	
PLAN NO.	
SCALE	
DATE	
BY	
PROJ. NO.	
CONSULTANT	
PLAN NO.	
SCALE	

DATE	
BY	
PROJ. NO.	
CONSULTANT	
PLAN NO.	
SCALE	
DATE	
BY	
PROJ. NO.	
CONSULTANT	
PLAN NO.	
SCALE	

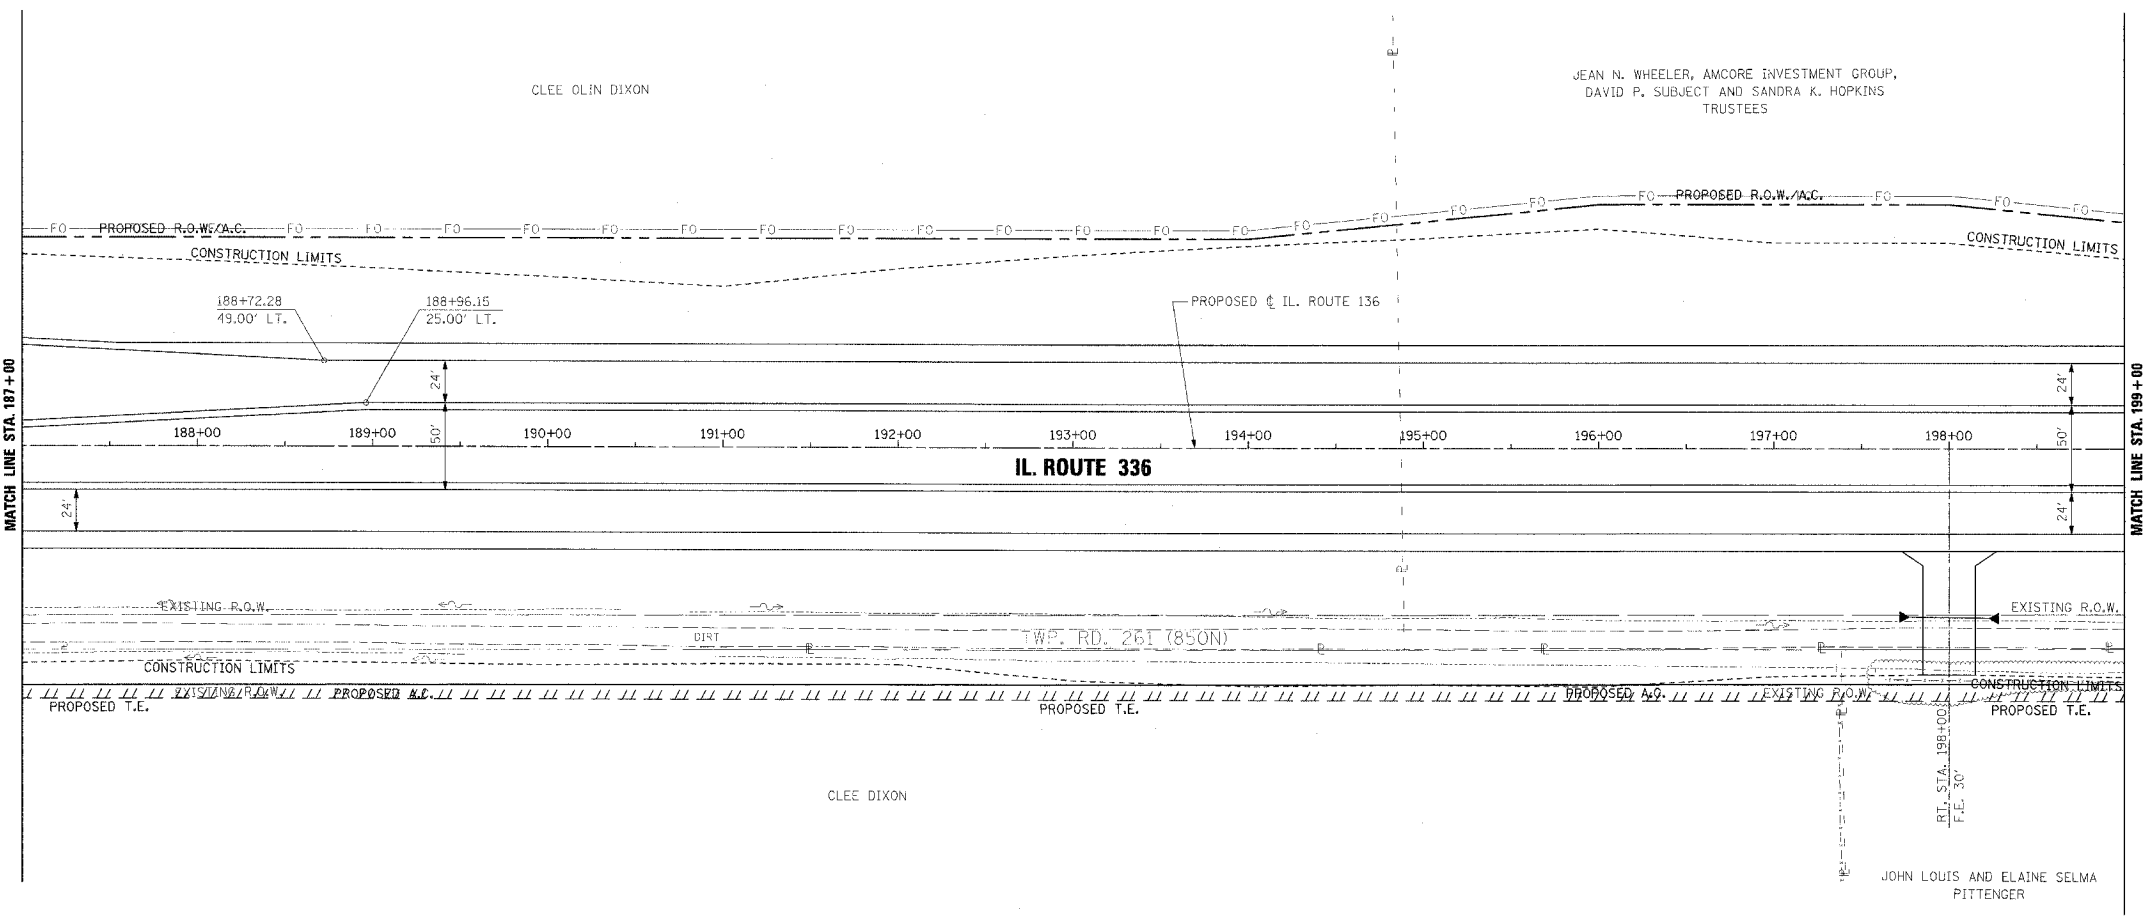

ROADWAY PLAN AND PROFILE - IL. ROUTE 336 - STA. 187+00 TO STA. 199+00