
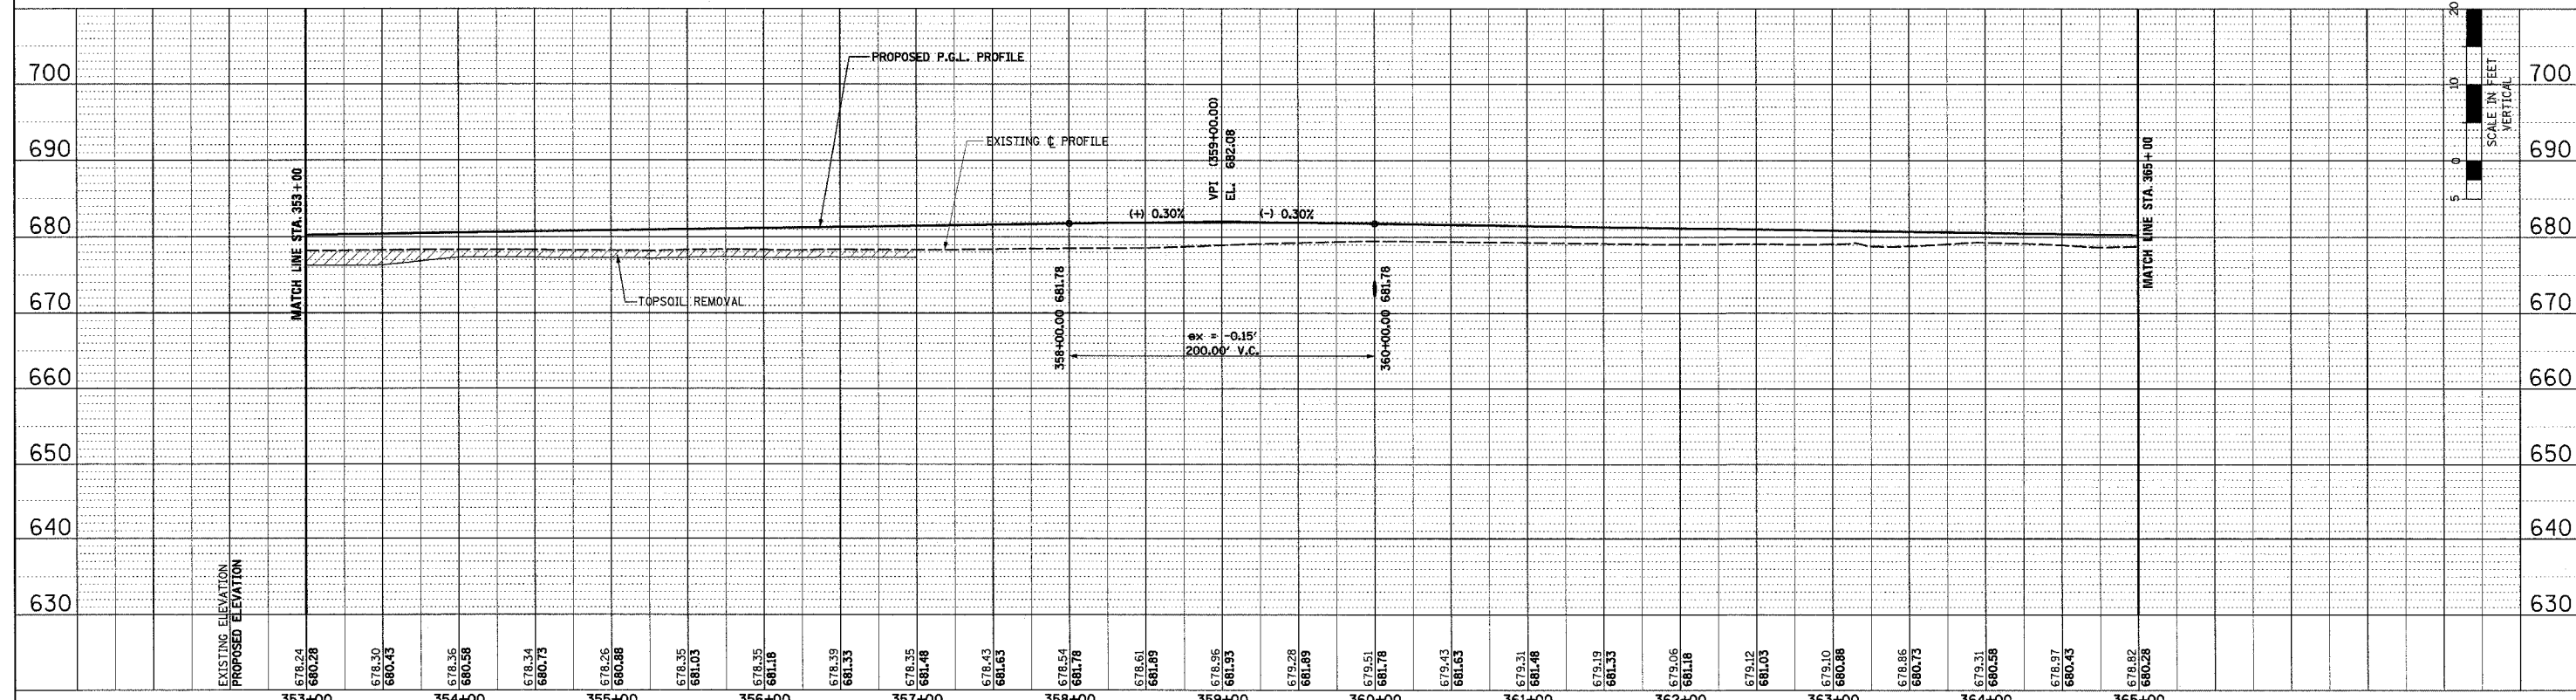
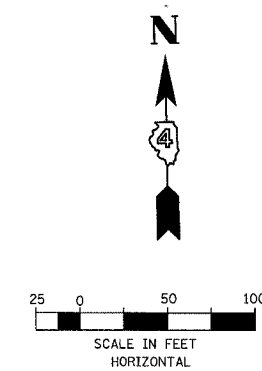


F.A.P. RTE.	SECTION	COUNTY	TOTAL SHEETS	SHEET NO.
315	55-2	MCDONOUGH	1025	146
STA. 353+00		TO STA. 365+00		
FED. ROAD DIST. NO. 4		ILLINOIS FED. AID PROJECT		

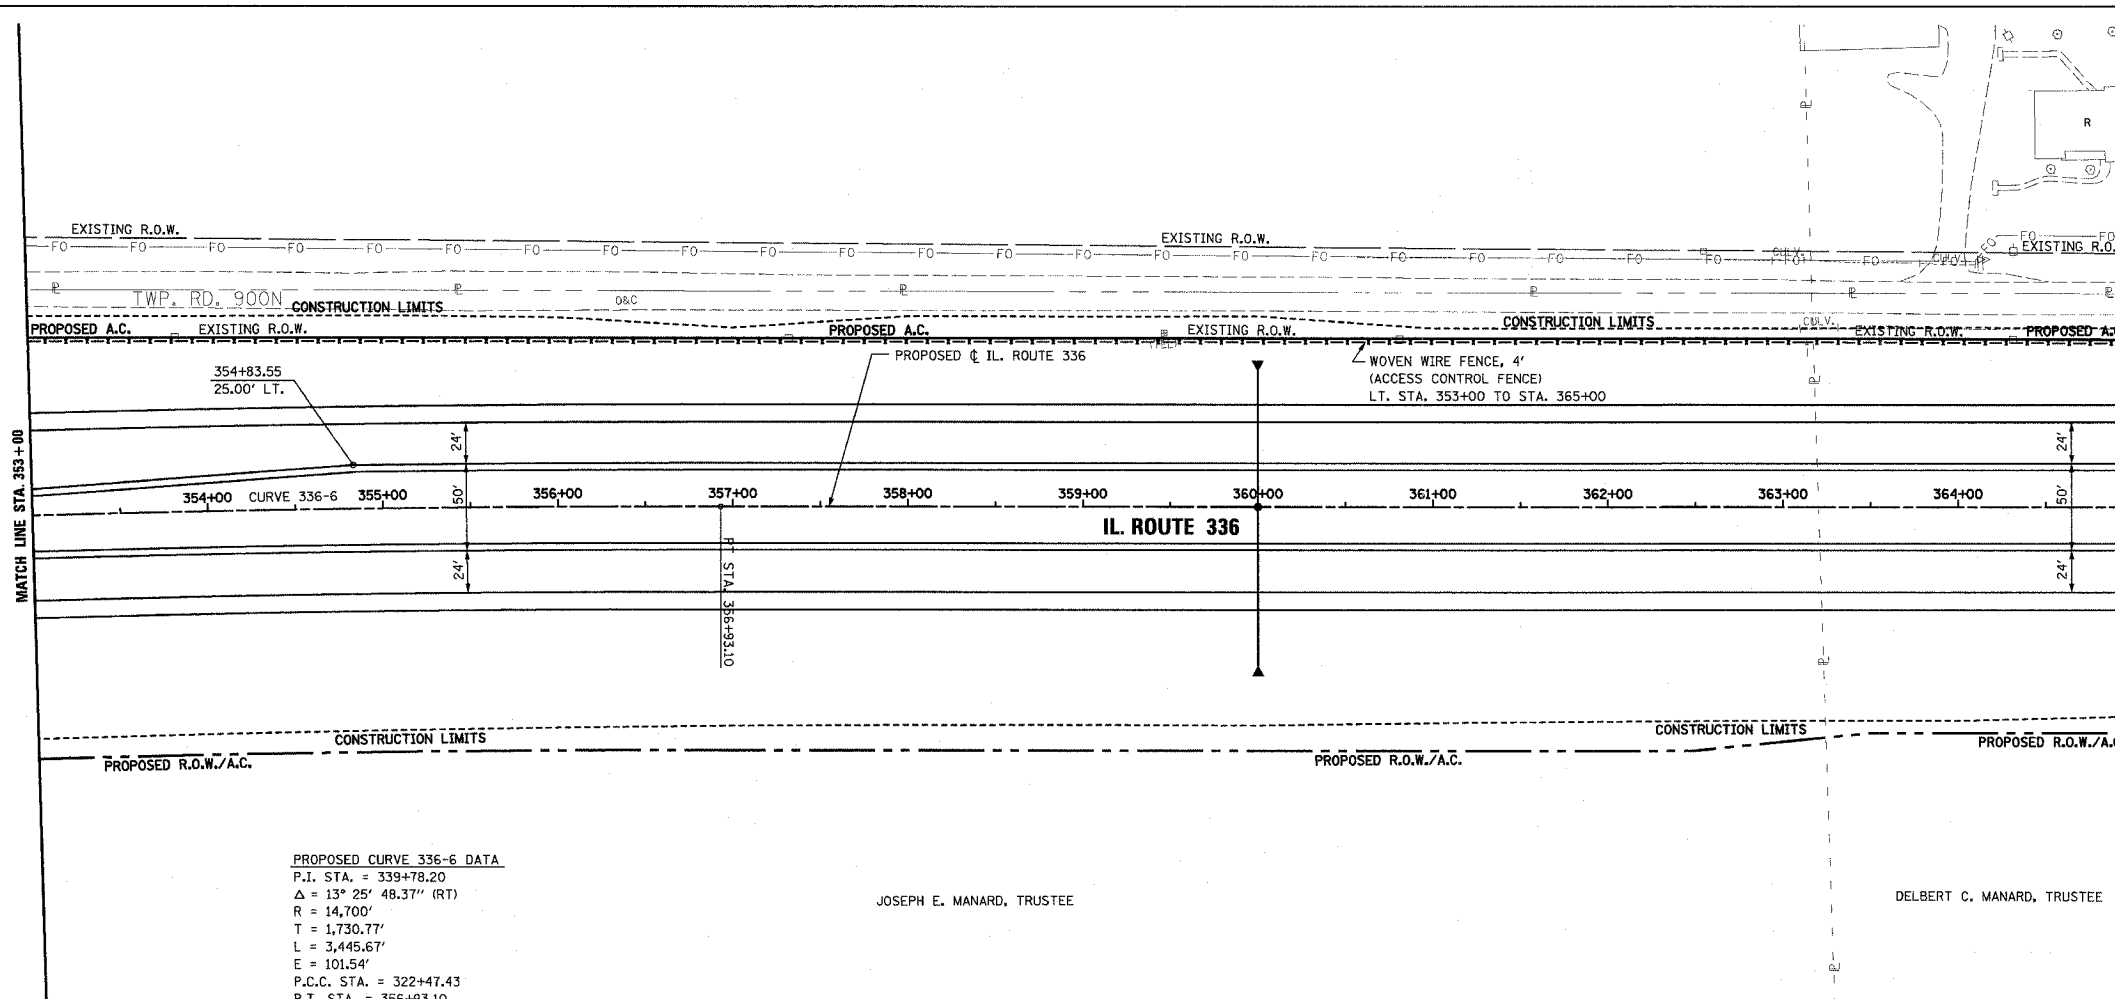

ROADWAY PLAN AND PROFILE - IL. ROUTE 336 - STA. 353+00 TO STA. 365+00

DATE	BY
REVIEWED	BY
DESIGNED	BY
ALIGNED	CHECKED
NOTE BOOK NO.	DATE
FILE NAME	

DATE	BY
REVIEWED	BY
DESIGNED	BY
GRADES CHECKED	BY
STRUCTURE NOTATIONS CHECKED	BY
NOTE BOOK NO.	DATE
FILE NAME	