



F.A.P. RTE.	SECTION	COUNTY	TOTAL SHEETS	SHEET NO.
315	55-2	McDONOUGH	1025	147
STA. 365+00		TO STA. 375+00		
FED. ROAD DIST. NO. 4 ILLINOIS FED. AID PROJECT				

PLAN	DATE
BY	
NO.	

PROFILE	DATE
BY	
NO.	

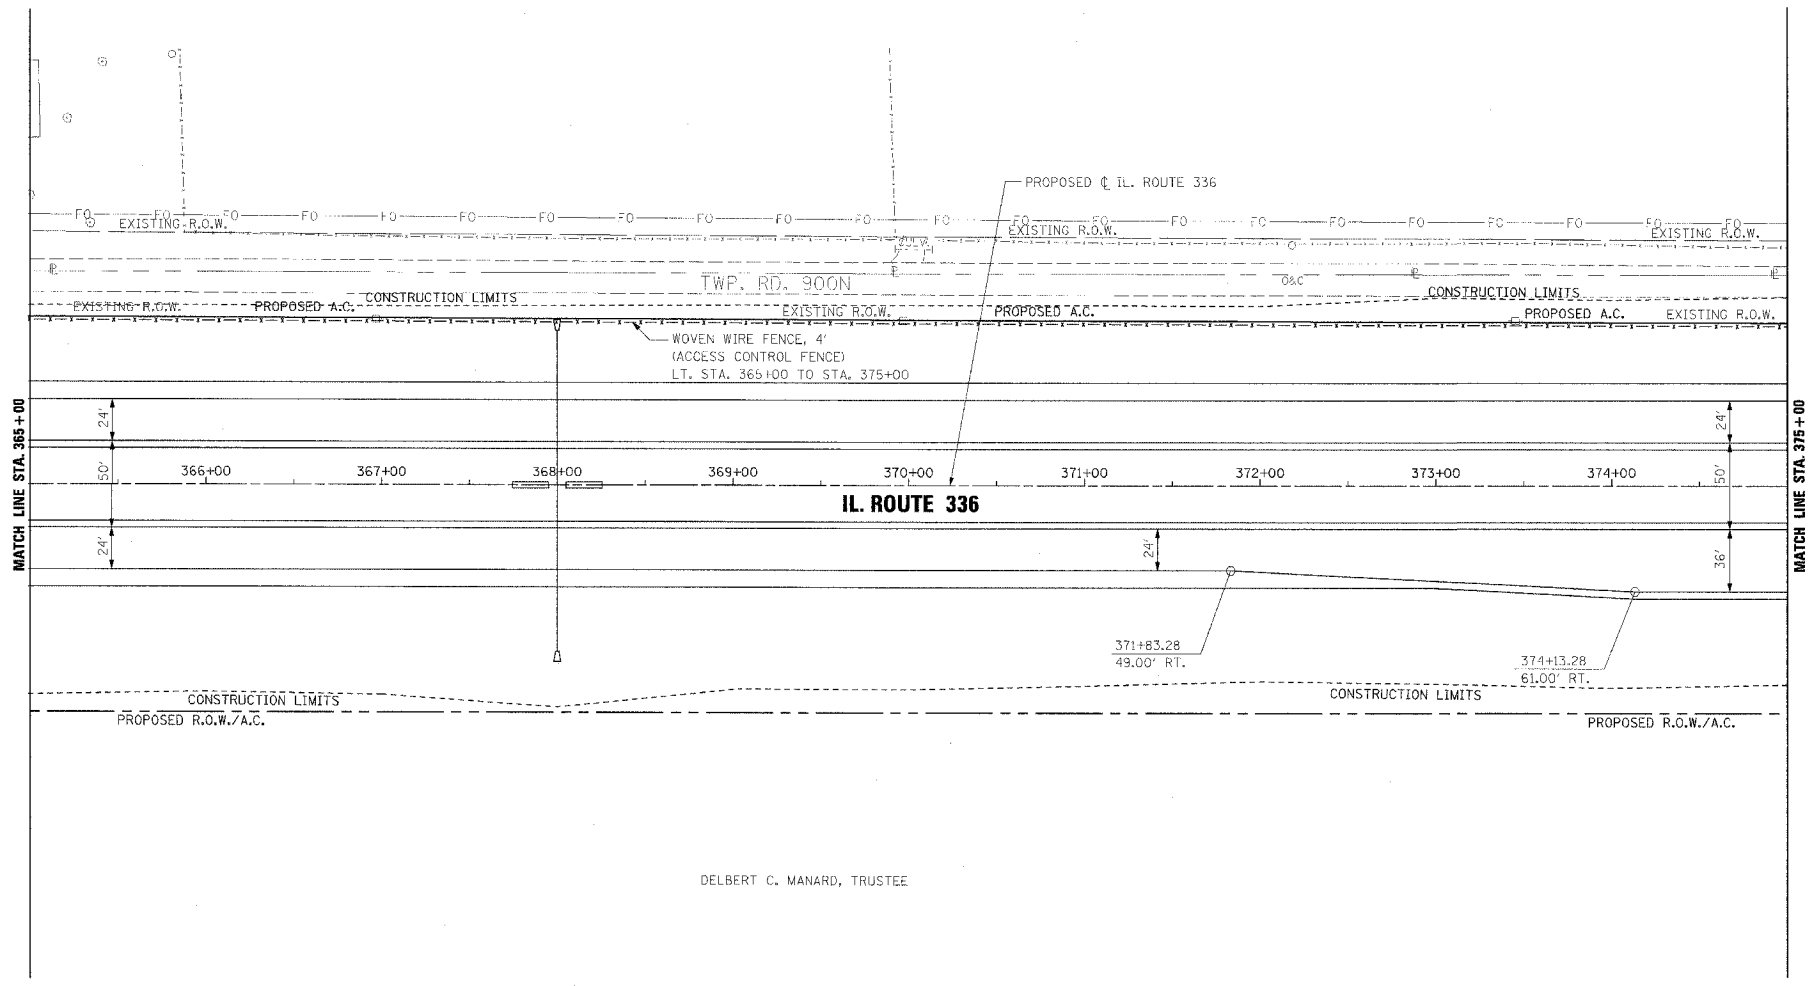

DELBERT C. MANARD, TRUSTEE

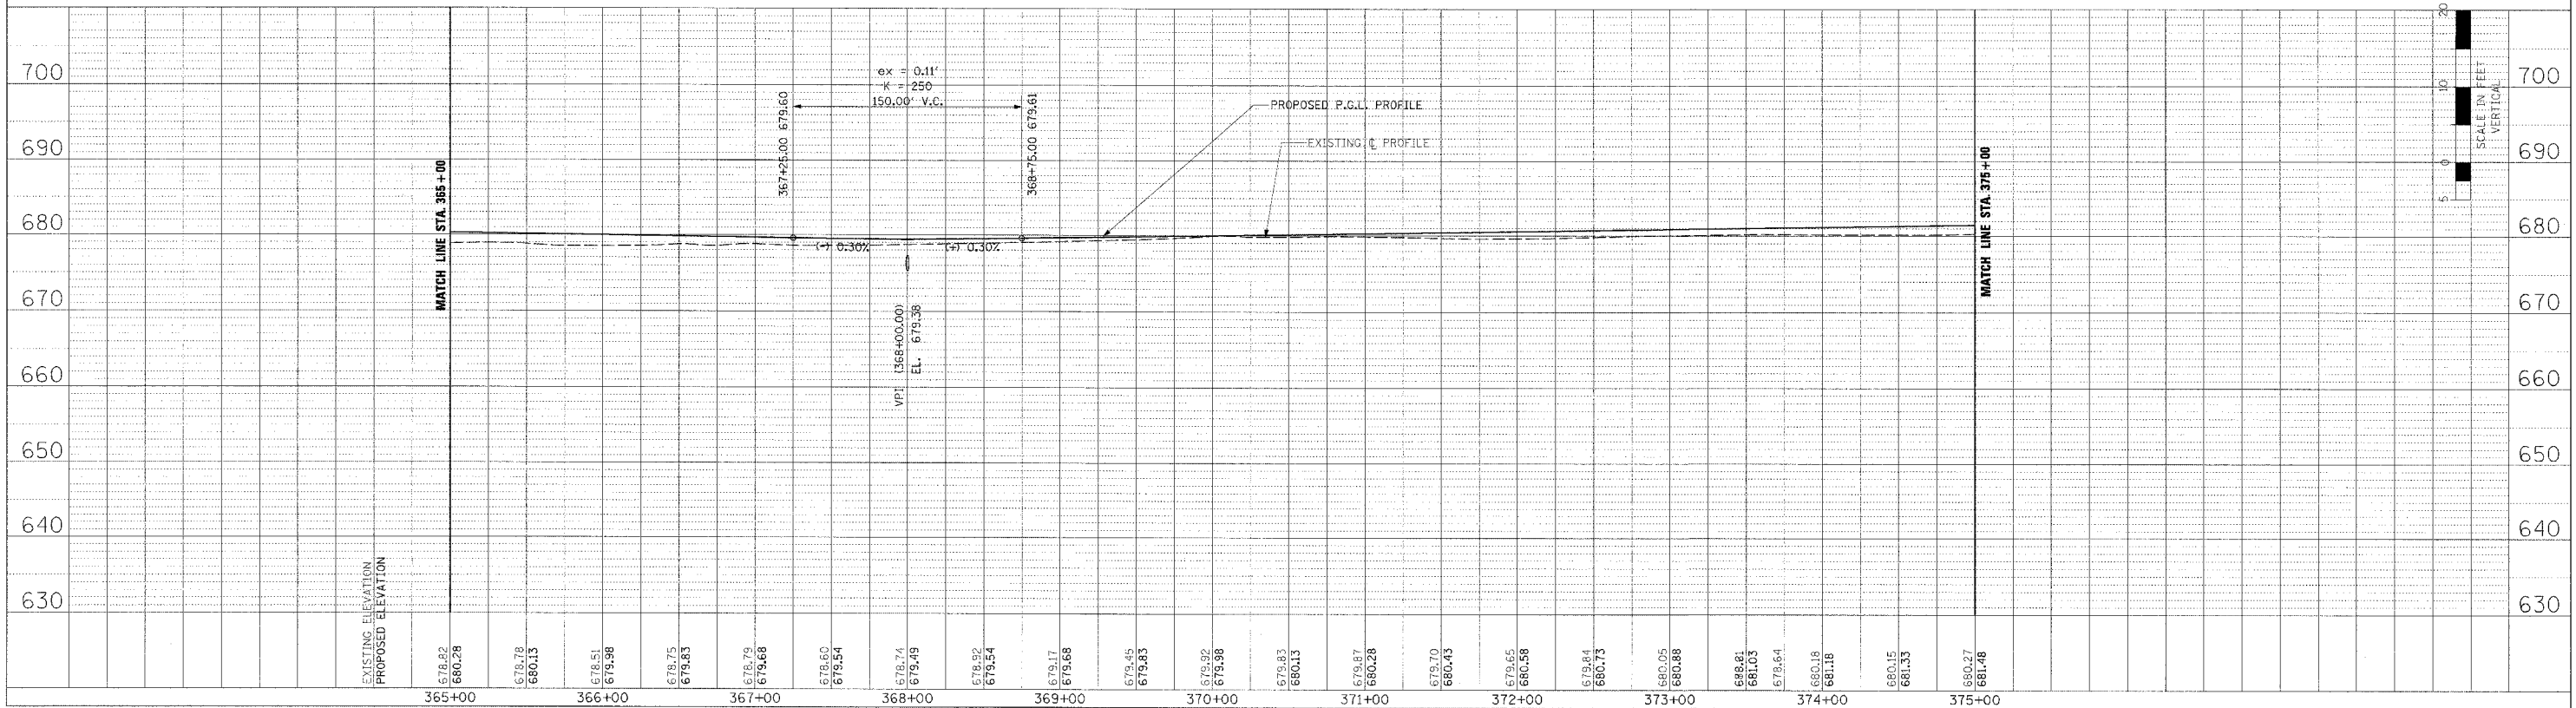

ROADWAY PLAN AND PROFILE - IL. ROUTE 336 - STA. 365+00 TO STA. 375+00