
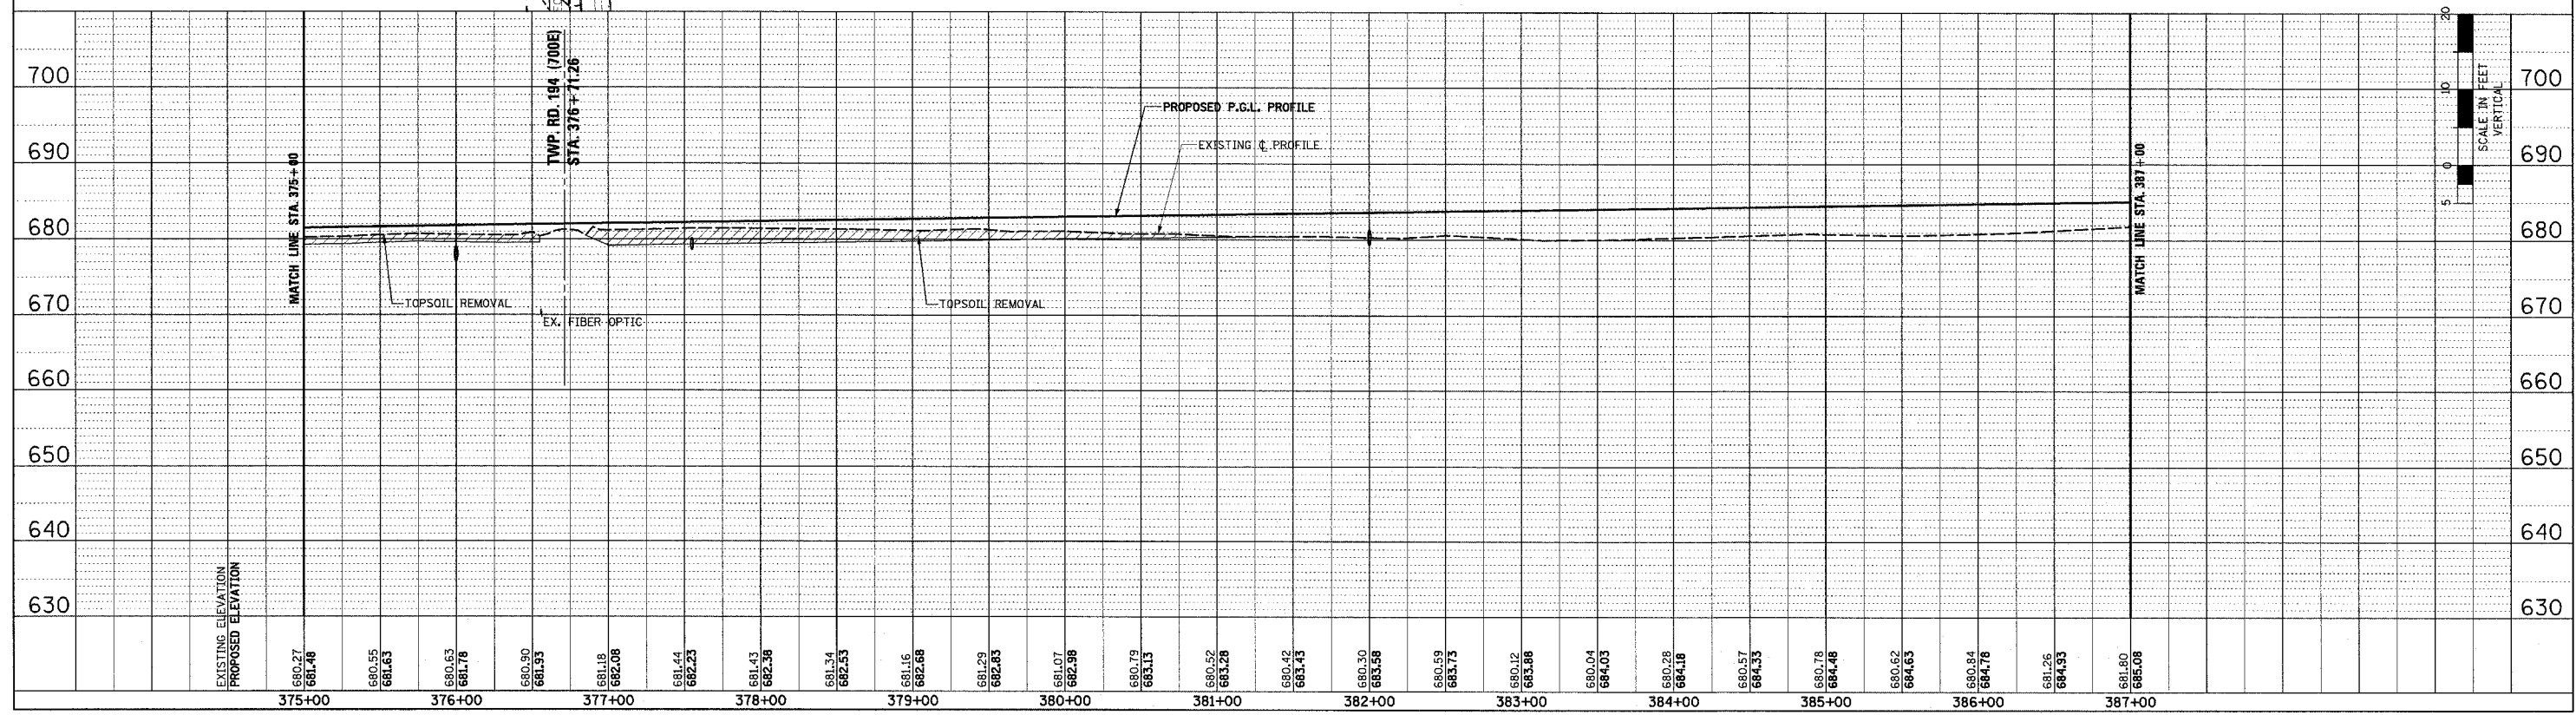
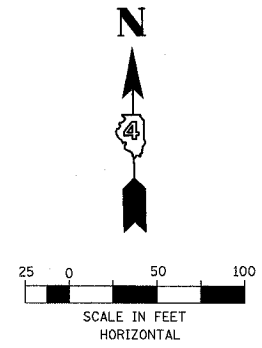


F.A.P. RTE.	SECTION	COUNTY	TOTAL SHEETS	SHEET NO.
315	55-2	McDONOUGH	1025	148
STA. 375+00		TO STA. 387+00		
FED. ROAD DIST. NO. 4 ILLINOIS FED. AID PROJECT				

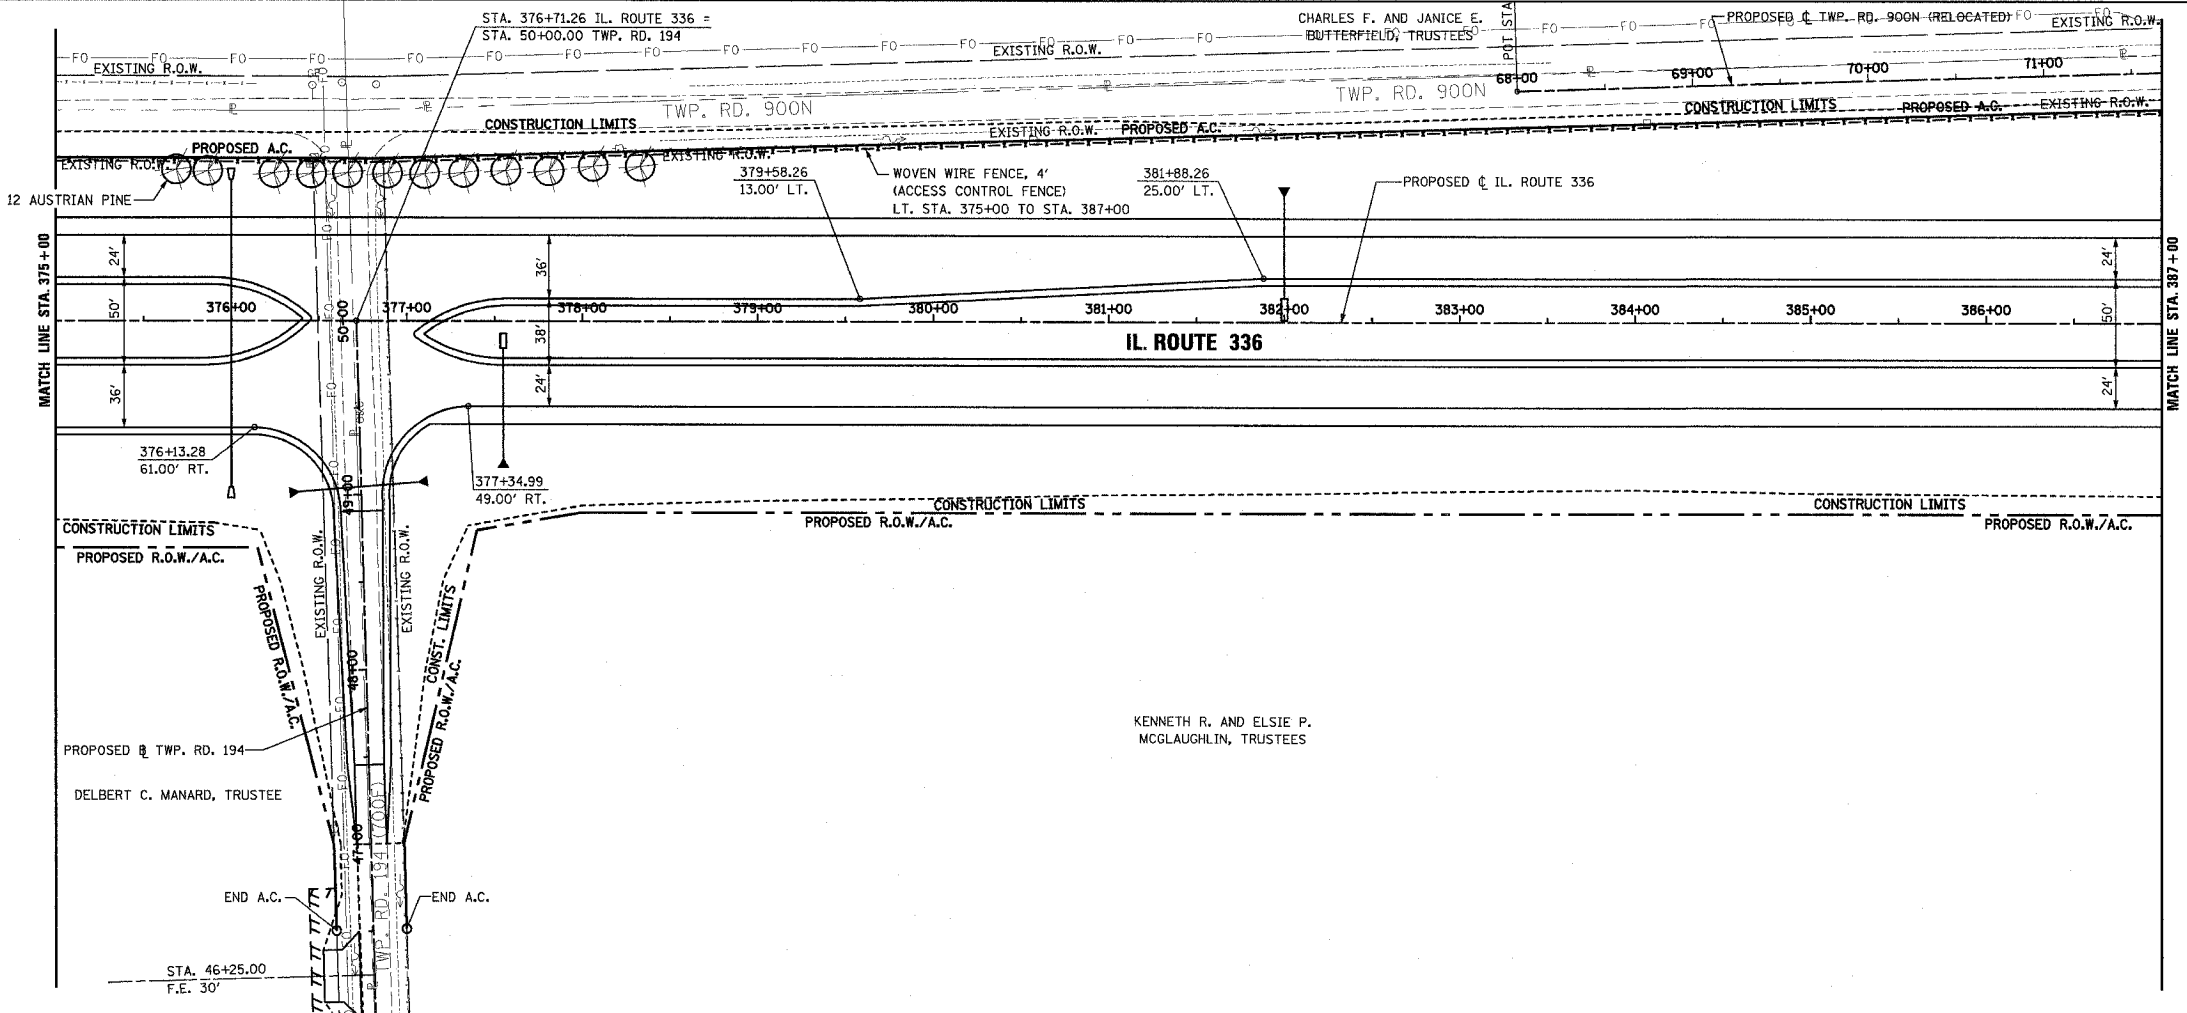

ROADWAY PLAN AND PROFILE - IL. ROUTE 336 - STA. 375+00 TO STA. 387+00

PLAN	DATE
REVISIONS	BY
NOTED	
ALIGNED	
CHECKED	
NO.	
FILE NAME	

PROFILE	DATE
NOTED	
BY	
CHECKED	
NO.	
FILE NAME	

3/28/23 5:57 4/17/2026 7:36:42 AM