
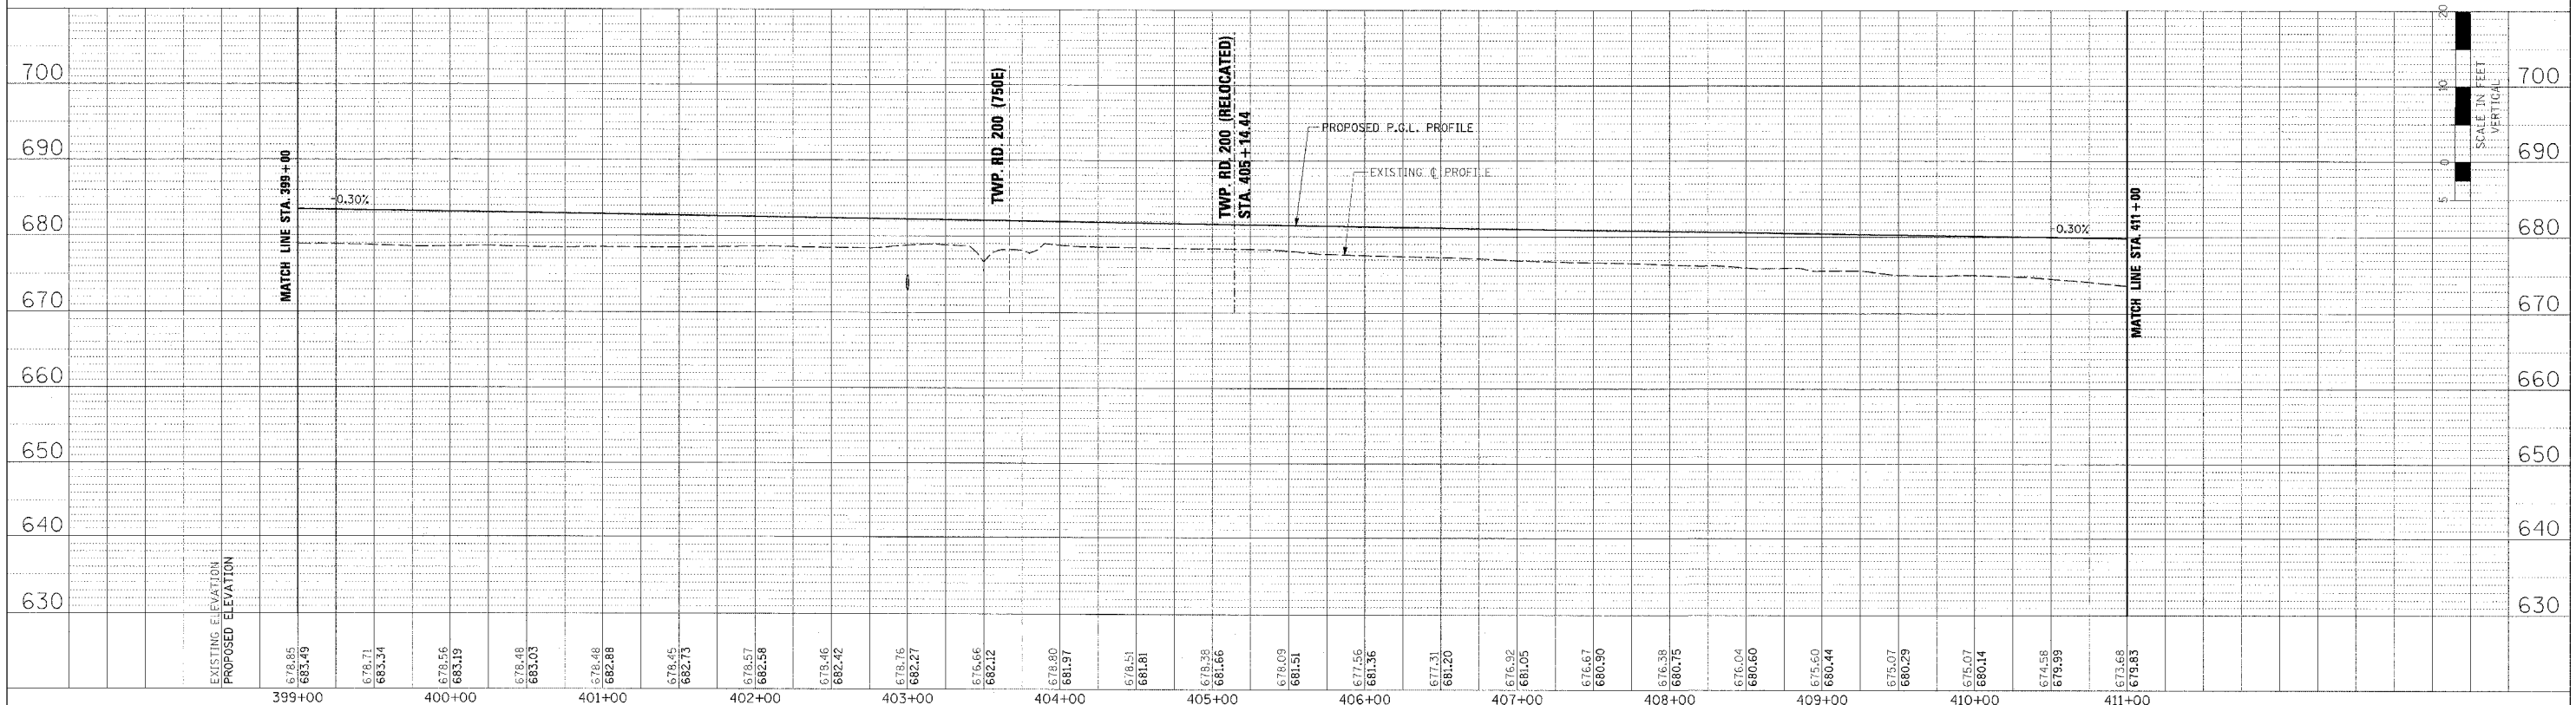


F.A.P. RTE.	SECTION	COUNTY	TOTAL SHEETS	SHEET NO.
315	55-2	McDONOUGH	1025	150
STA. 399+00		TO STA. 411+00		
FDL ROAD DIST. NO. 4 ILLINOIS		FED. AID PROJECT		

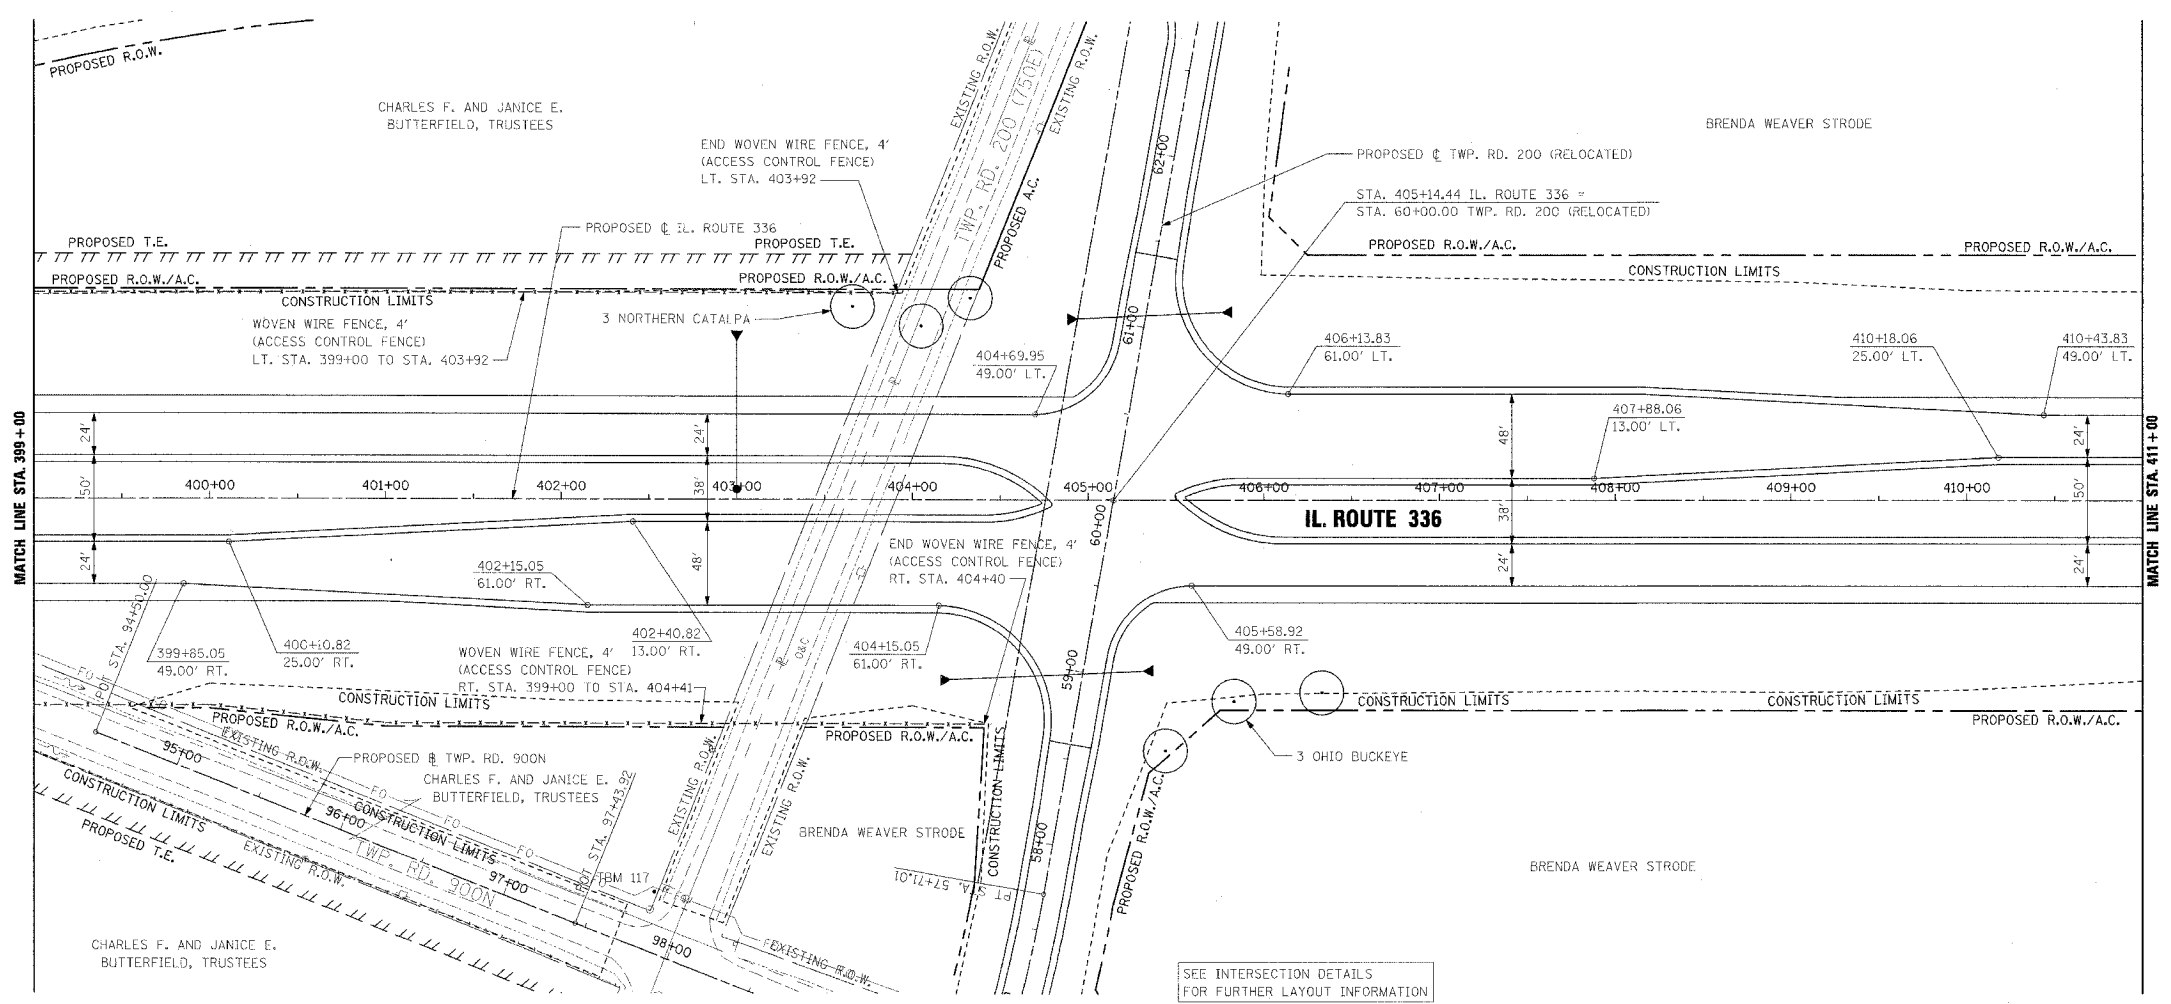

ROADWAY PLAN AND PROFILE - IL. ROUTE 336 - STA. 399+00 TO STA. 411+00

PLAN  
 SURVEYED  
 PLOTTED  
 CHECKED  
 DATE

PROFILE  
 SURVEYED  
 PLOTTED  
 CHECKED  
 DATE