
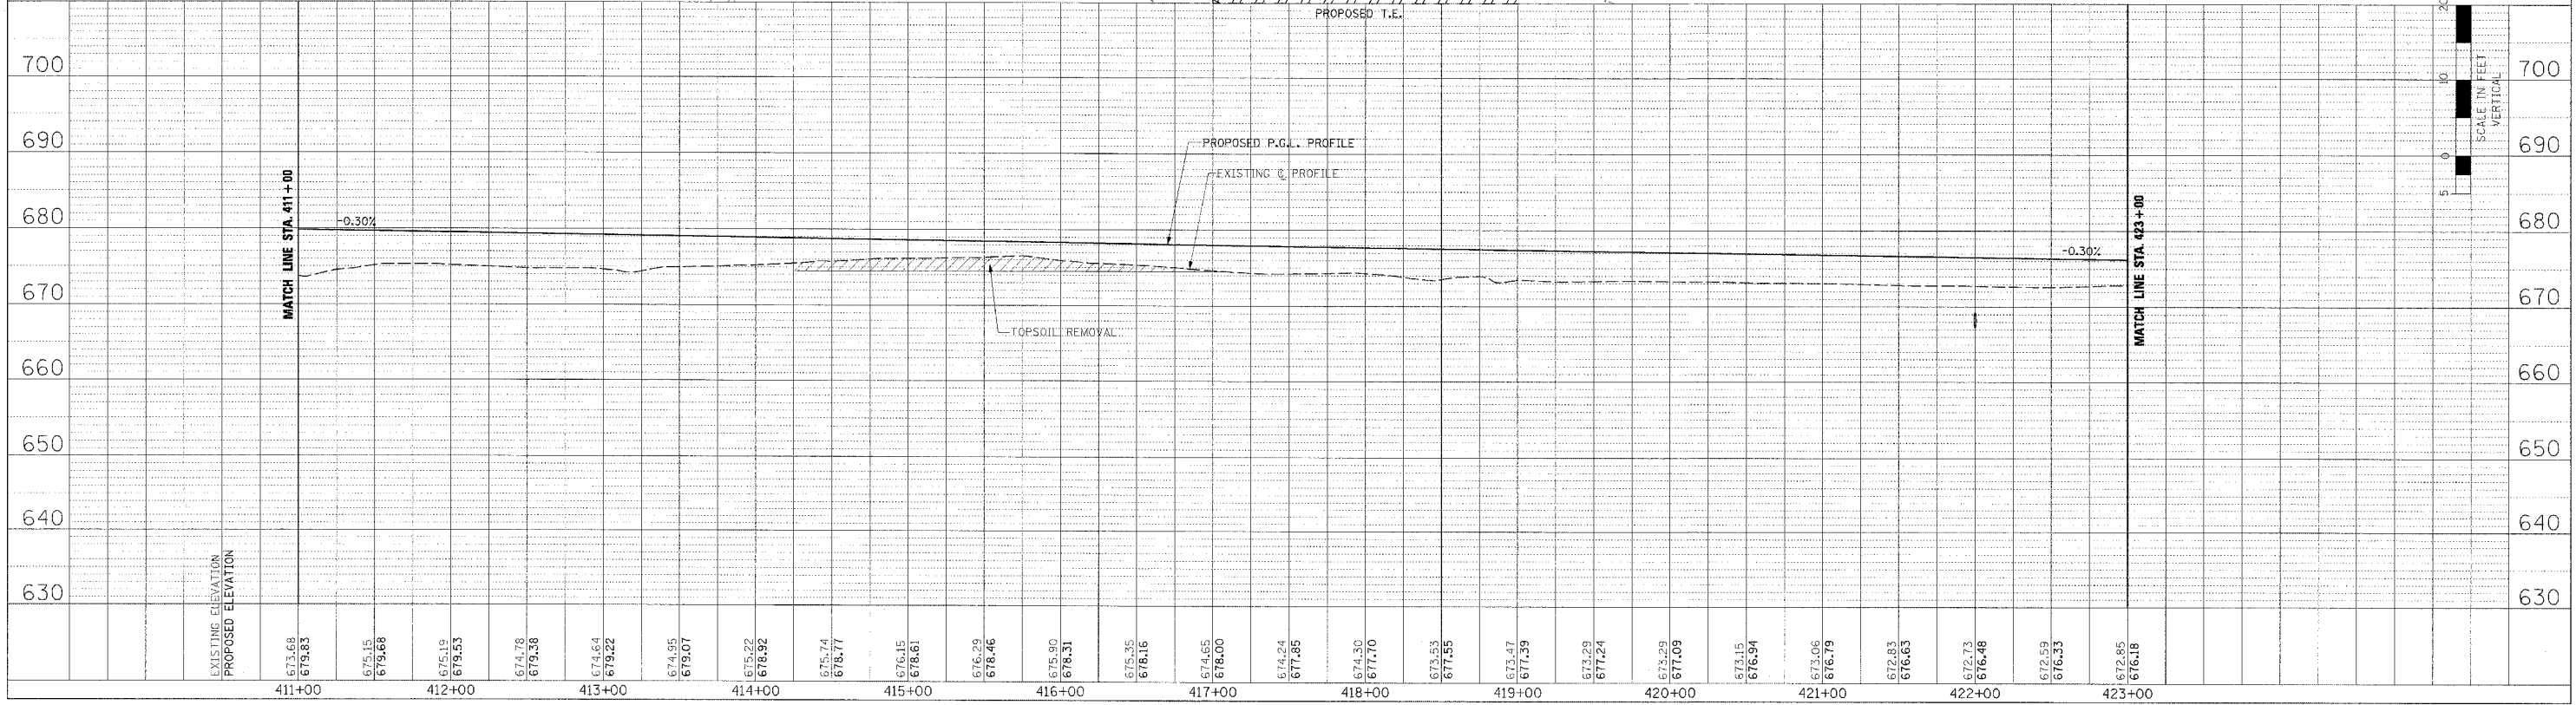
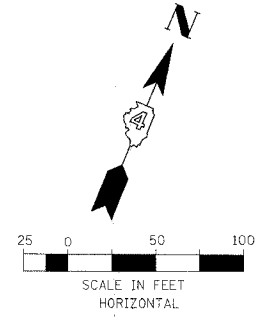


F.A.P. RTE.	SECTION	COUNTY	TOTAL SHEETS	SHEET NO.
315	55-2	MCDONOUGH	1025	151
STA. 411+00		TO STA. 423+00		
FED. ROAD DIST. NO. 4 ILLINOIS FED. AID PROJECT				

PLAN	DATE
SCHEMATIC PLANNING DESIGN CONSTRUCTION	BT
NO. 101	
NO. 102	
NO. 103	
NO. 104	
NO. 105	
NO. 106	
NO. 107	
NO. 108	
NO. 109	
NO. 110	

PROFILE	DATE
SCHEMATIC PLANNING DESIGN CONSTRUCTION	BT
NO. 101	
NO. 102	
NO. 103	
NO. 104	
NO. 105	
NO. 106	
NO. 107	
NO. 108	
NO. 109	
NO. 110	

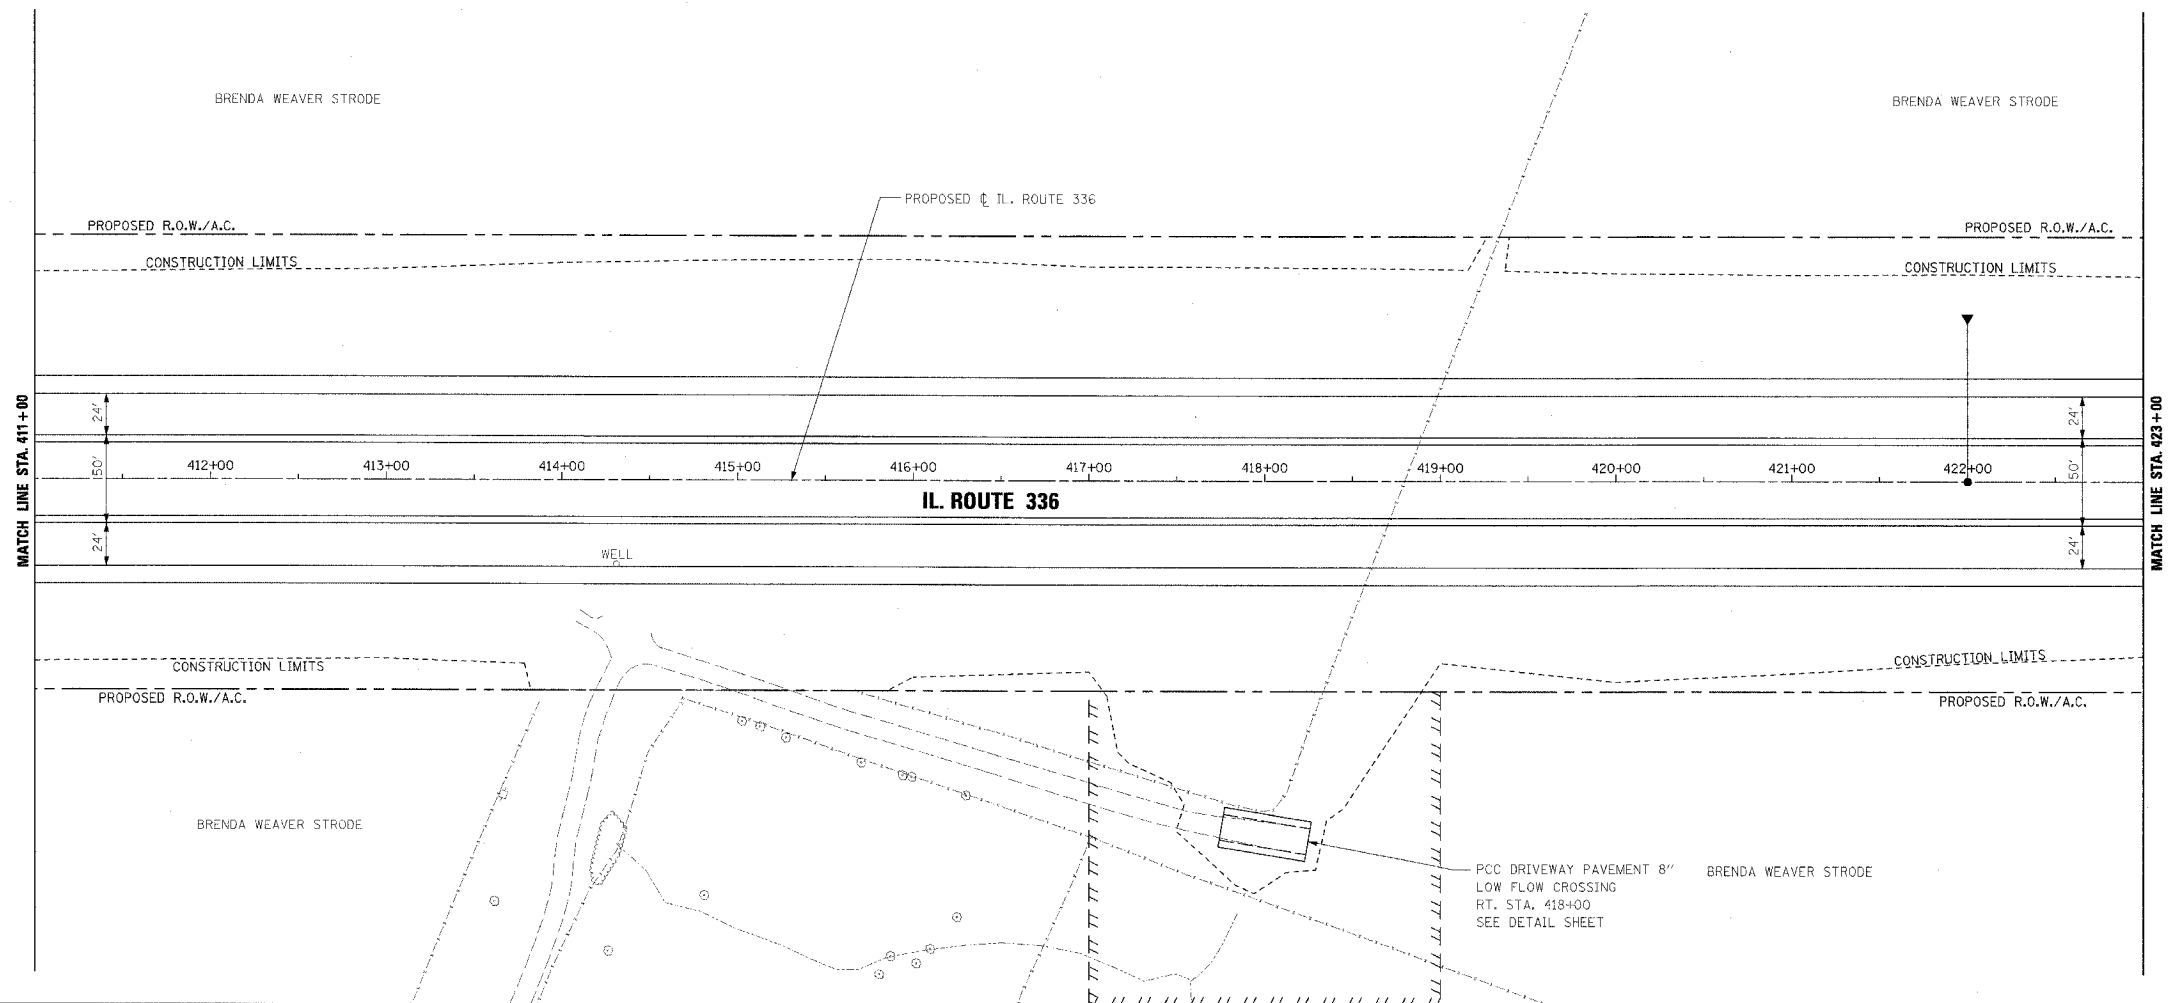

ROADWAY PLAN AND PROFILE - IL. ROUTE 336 - STA. 411+00 TO STA. 423+00