
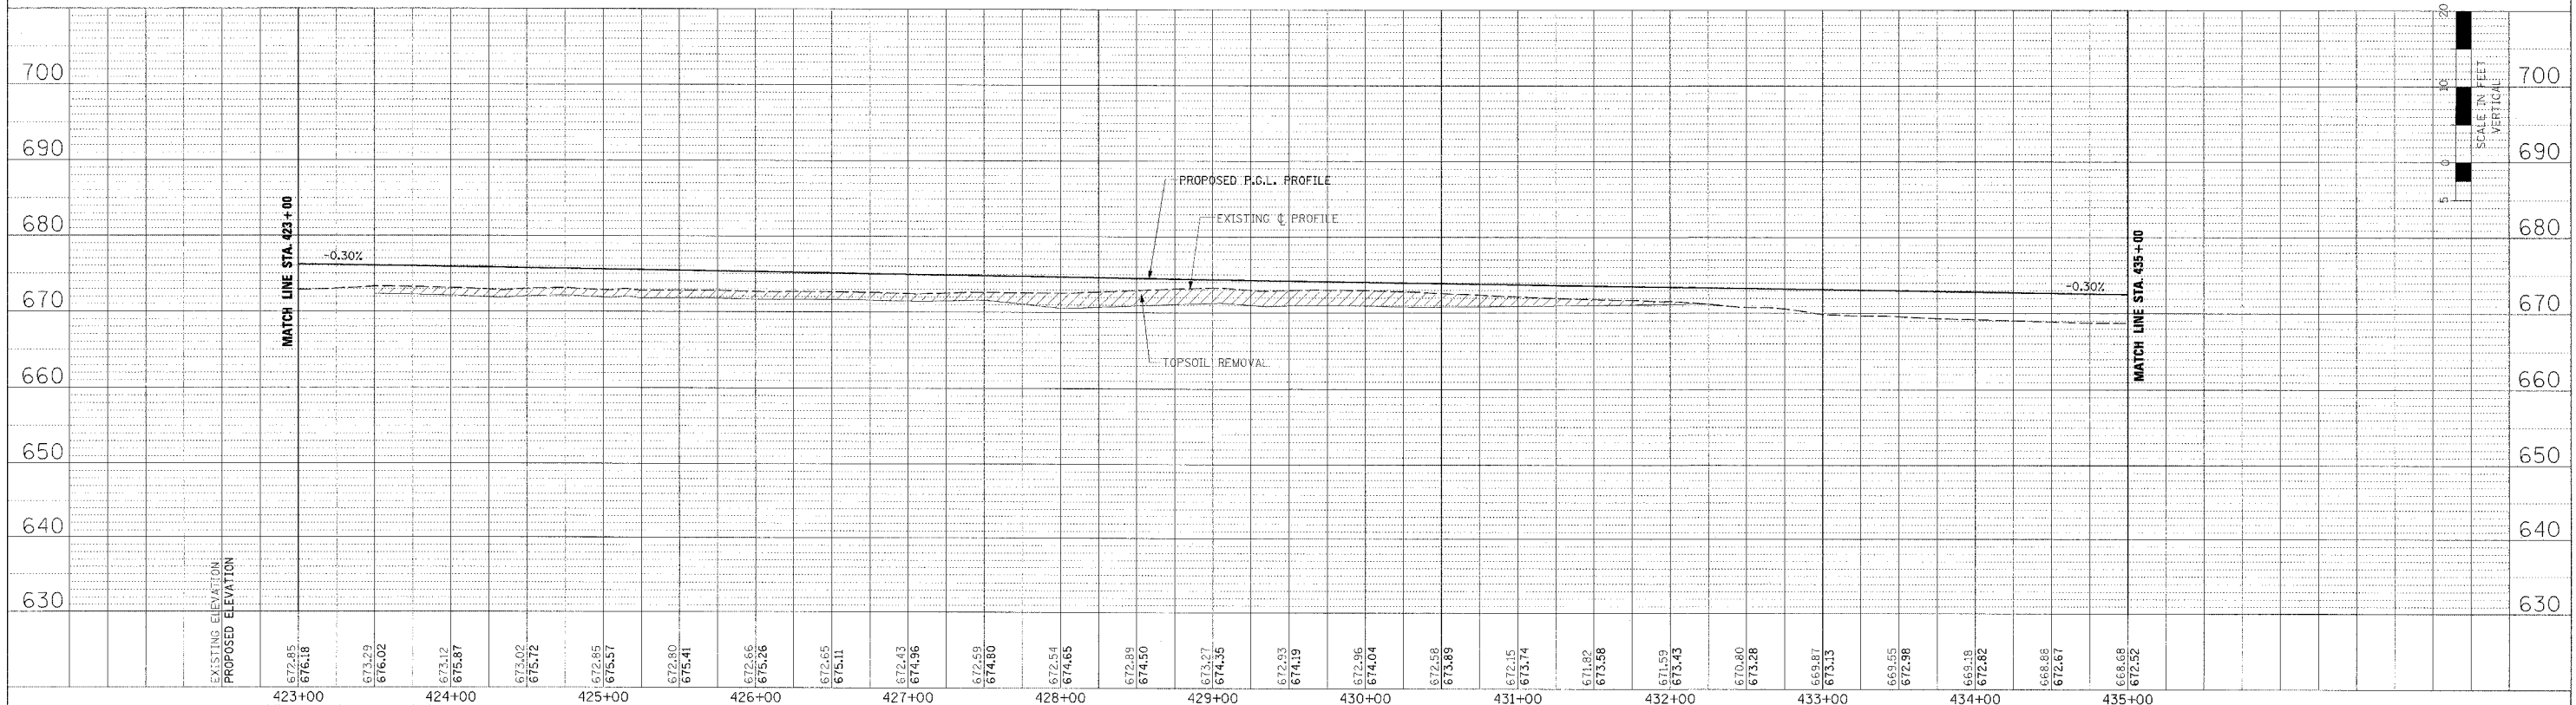
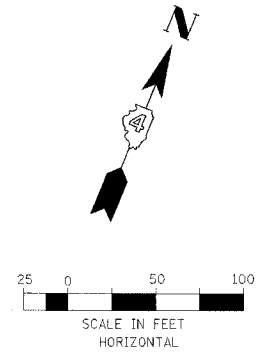


F.A.P. RTE.	SECTION	COUNTY	TOTAL SHEETS	SHEET NO.
315	55-2	McDONOUGH	1025	152
STA. 423+00		TO STA. 435+00		
FED. ROAD DIST. NO. 4 ILLINOIS FED. AID PROJECT				

PLAN	DESIGNED BY	DATE
	BT	
	PLATTED BY	
	NOTICE	
	NO. OF SHEETS	
	FILE NAME	

PROFILE	DESIGNED BY	DATE
	BT	
	PLATTED BY	
	NOTICE	
	NO. OF SHEETS	
	FILE NAME	

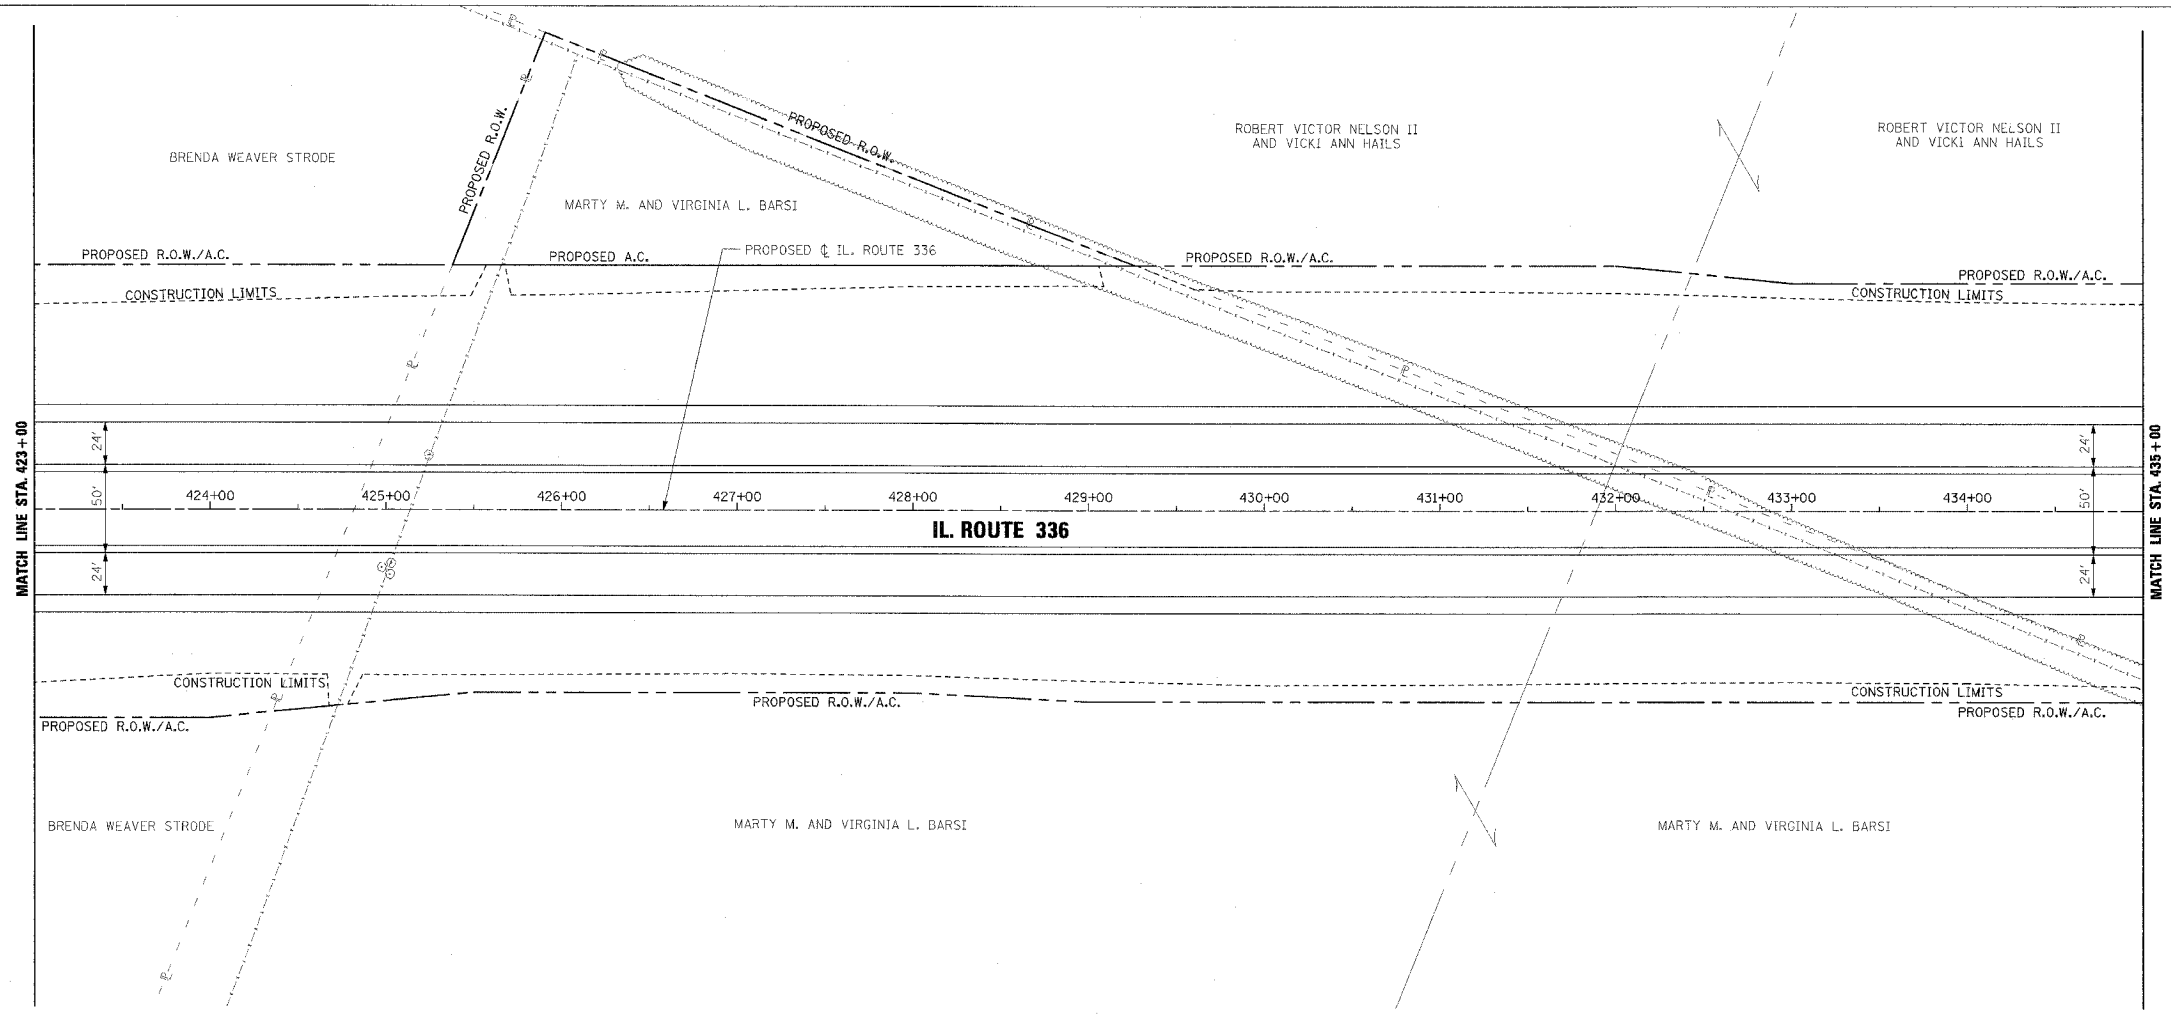

ROADWAY PLAN AND PROFILE - IL ROUTE 336 - STA. 423+00 TO STA. 435+00