
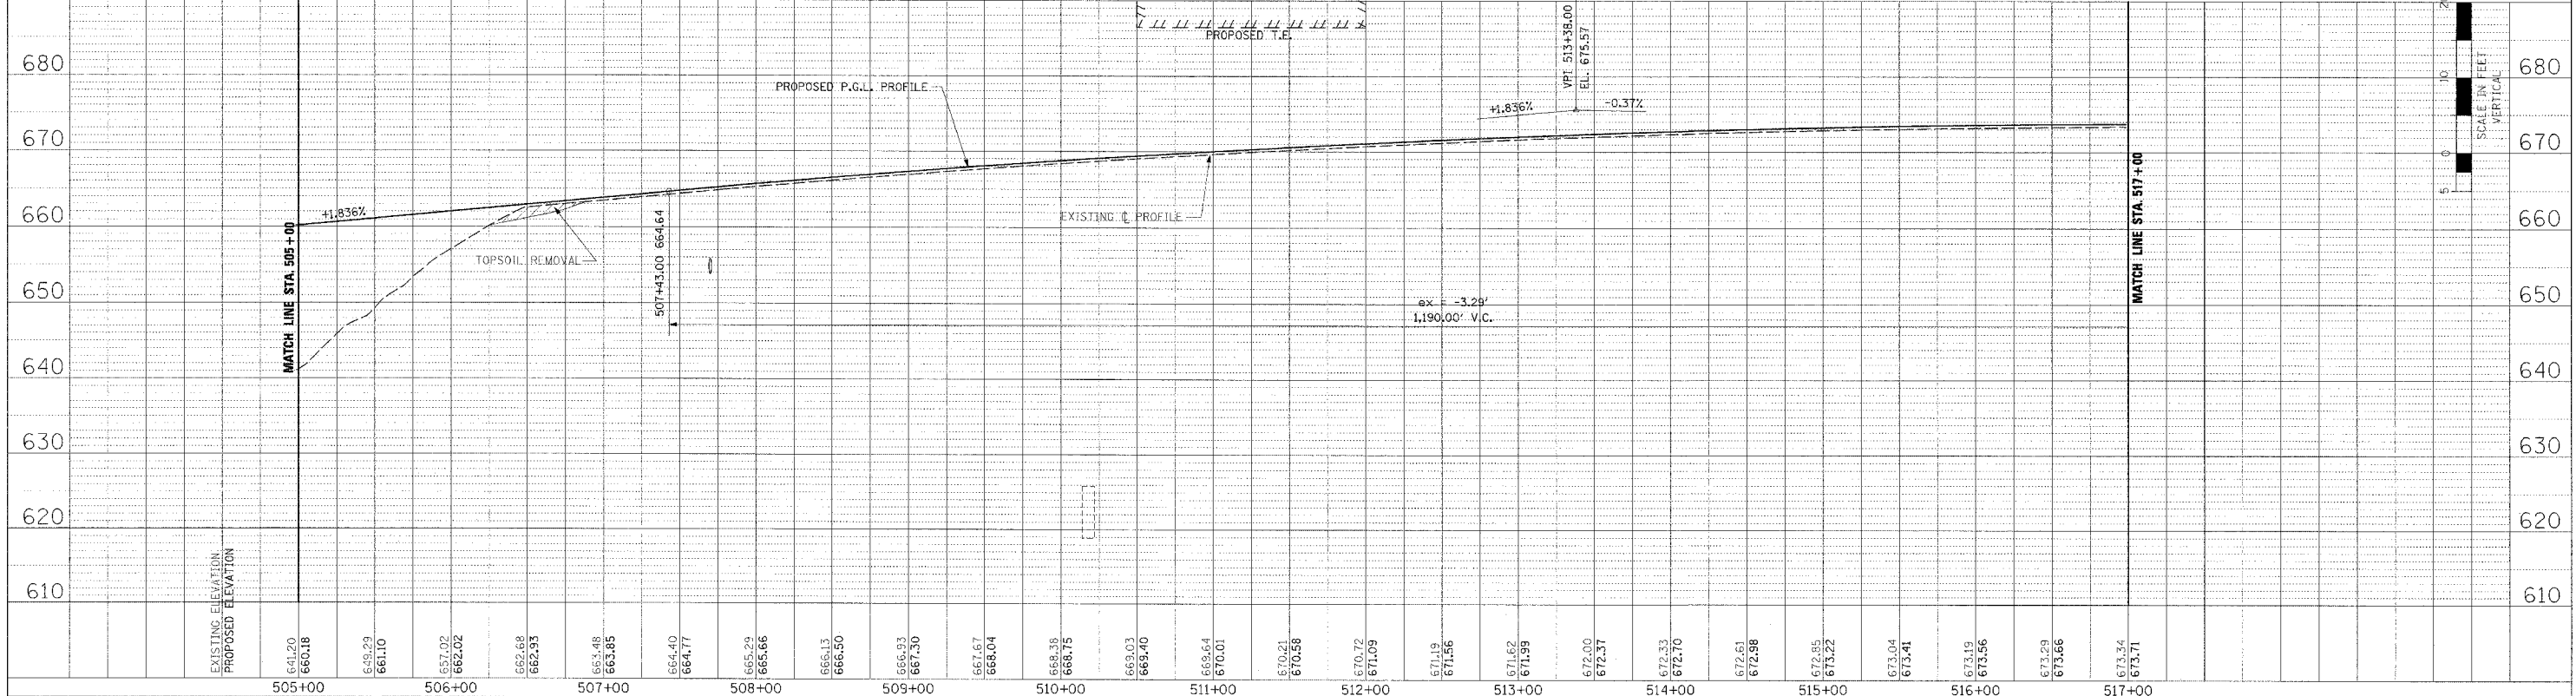


F.A.P. RTE.	SECTION	COUNTY	TOTAL SHEETS	SHEET NO.
315	55-2	McDONOUGH	1025	159
STA. 505+00		TO STA. 517+00		
FED. ROAD DIST. NO. 4 ILLINOIS FED. AID PROJECT				

PLAN	DATE
NO. 1	BY
NO. 2	BY
NO. 3	BY
NO. 4	BY
NO. 5	BY
NO. 6	BY
NO. 7	BY
NO. 8	BY
NO. 9	BY
NO. 10	BY

PROFILE	DATE
NO. 1	BY
NO. 2	BY
NO. 3	BY
NO. 4	BY
NO. 5	BY
NO. 6	BY
NO. 7	BY
NO. 8	BY
NO. 9	BY
NO. 10	BY

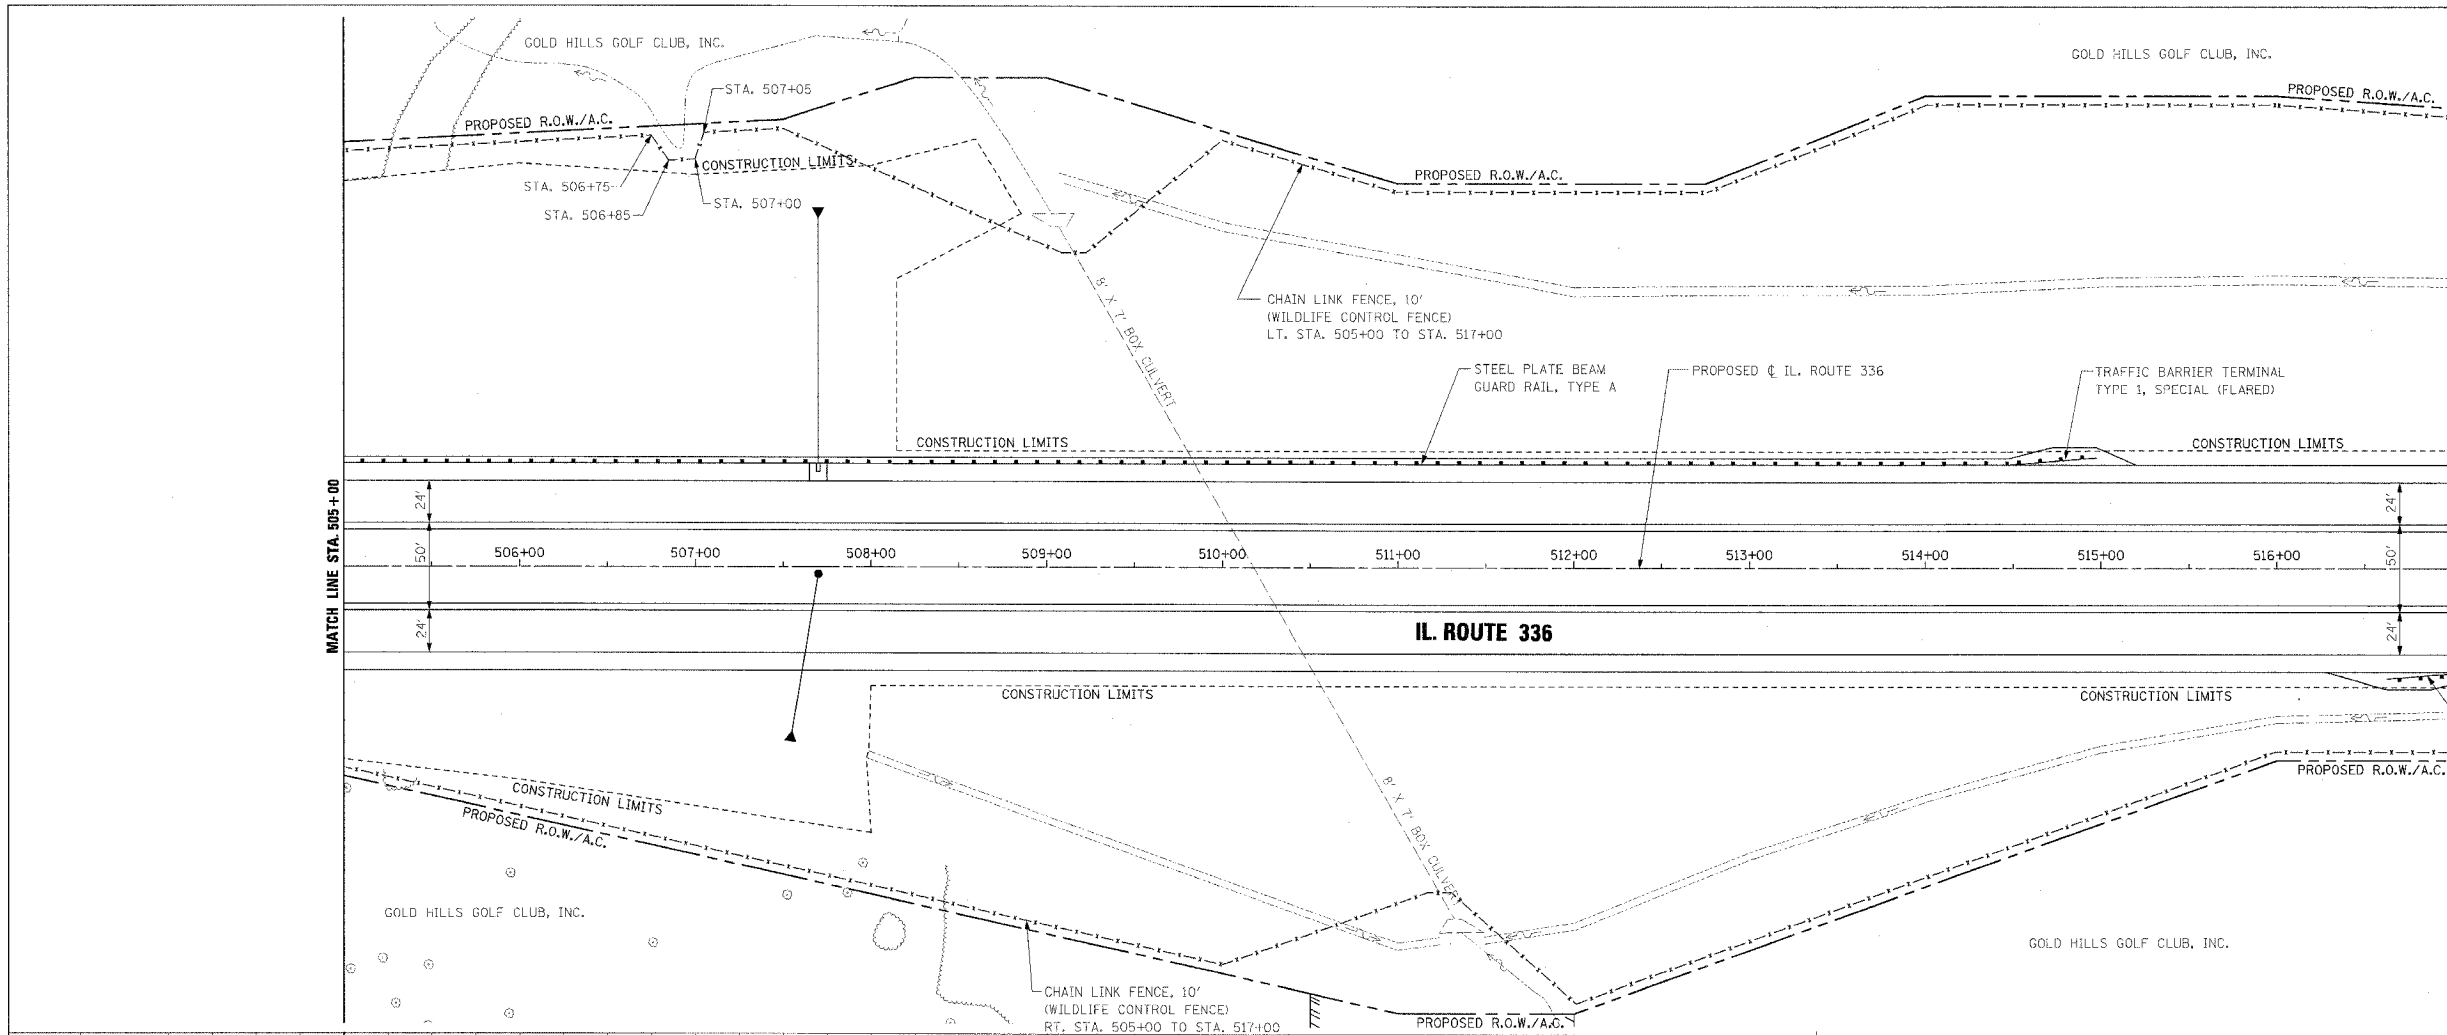

ROADWAY PLAN AND PROFILE - IL. ROUTE 336 - STA. 505+00 TO STA. 517+00