
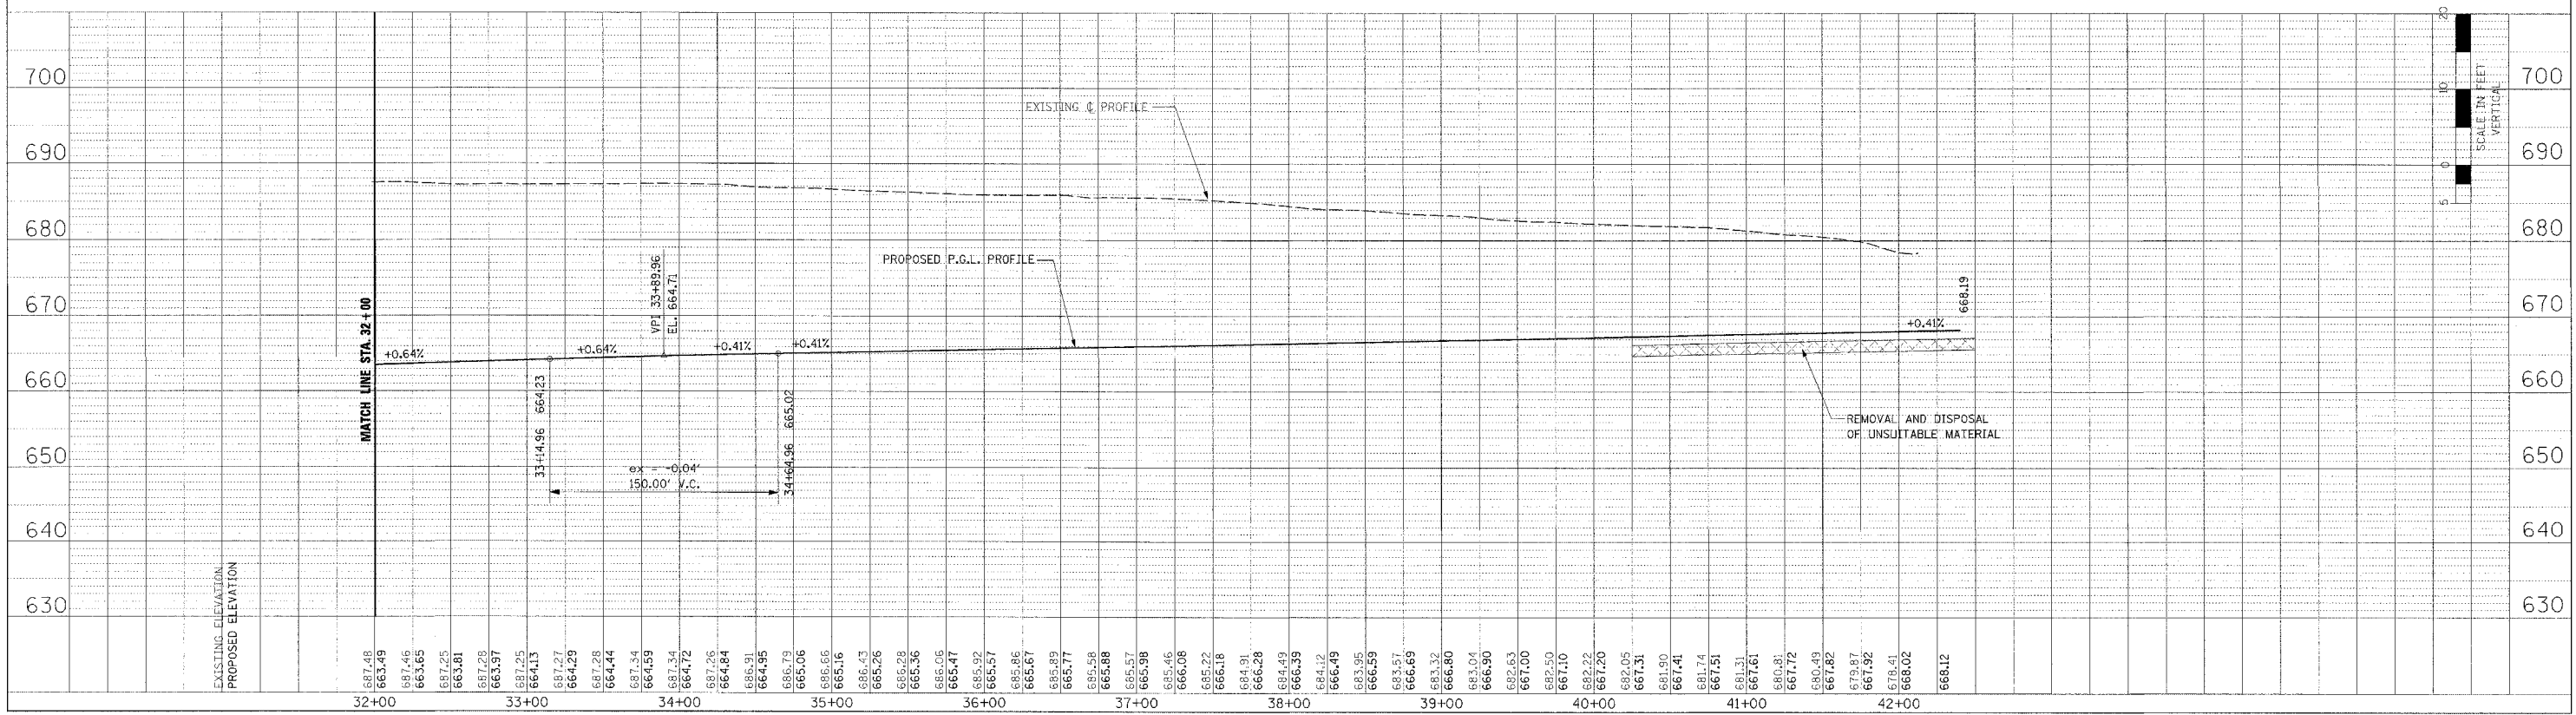
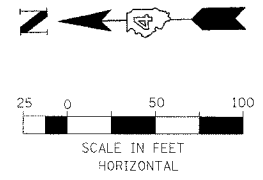


F.A.P. RTE.	SECTION	COUNTY	TOTAL SHEETS	SHEET NO.
315	55-2	McDONOUGH	1025	165
STA. 32+00		TO STA. 42+39.96		
FED. ROAD DIST. NO. 4 ILLINOIS FED. AID PROJECT				

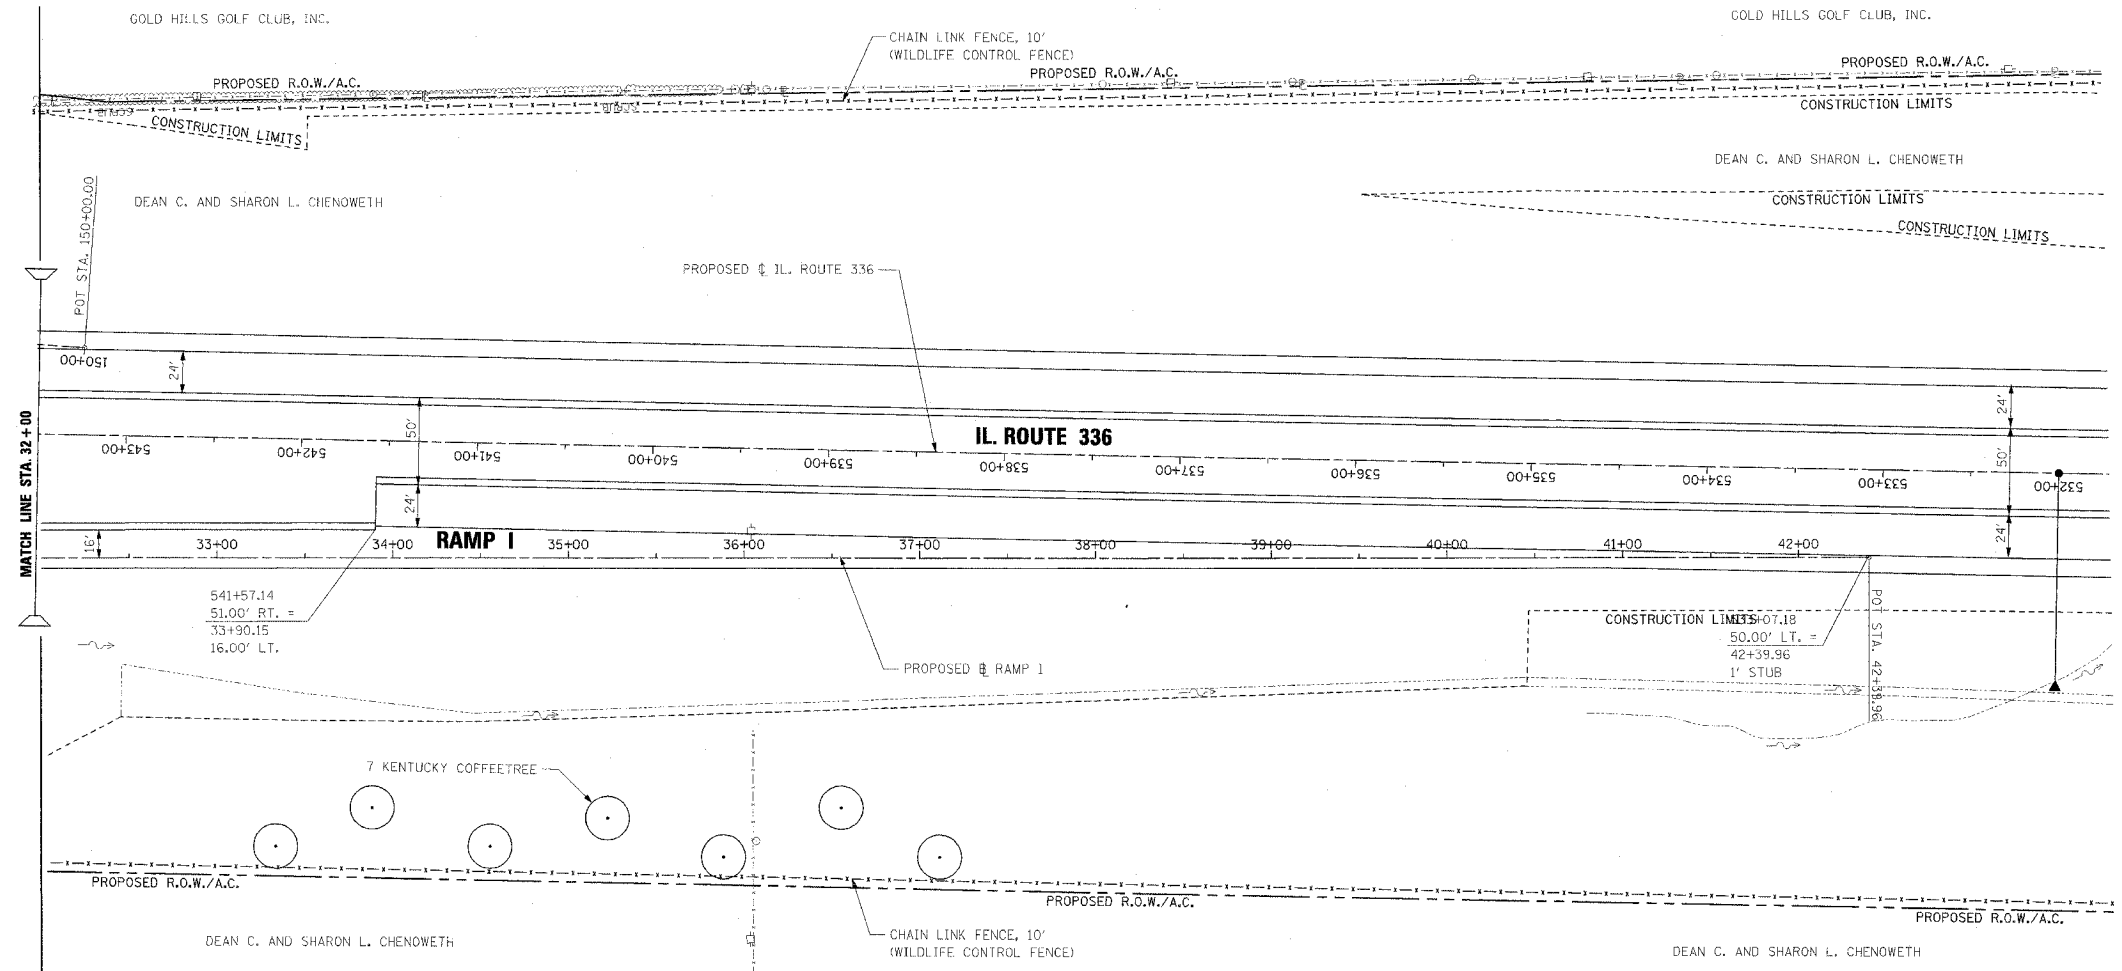

ROADWAY PLAN AND PROFILE - RAMP I - STA. 32+00 TO STA. 42+39.96

PLAN	DATE
NO.	BY
NO.	DATE

PROFILE	DATE
NO.	BY
NO.	DATE