



F.A.P. RTE.	SECTION	COUNTY	TOTAL SHEETS	SHEET NO.
315	55-2	McDONOUGH	1025	175
STA. 4+50		TO STA. 14+00		
FED. ROAD DIST. NO. 4 ILLINOIS		FED. AID PROJECT		

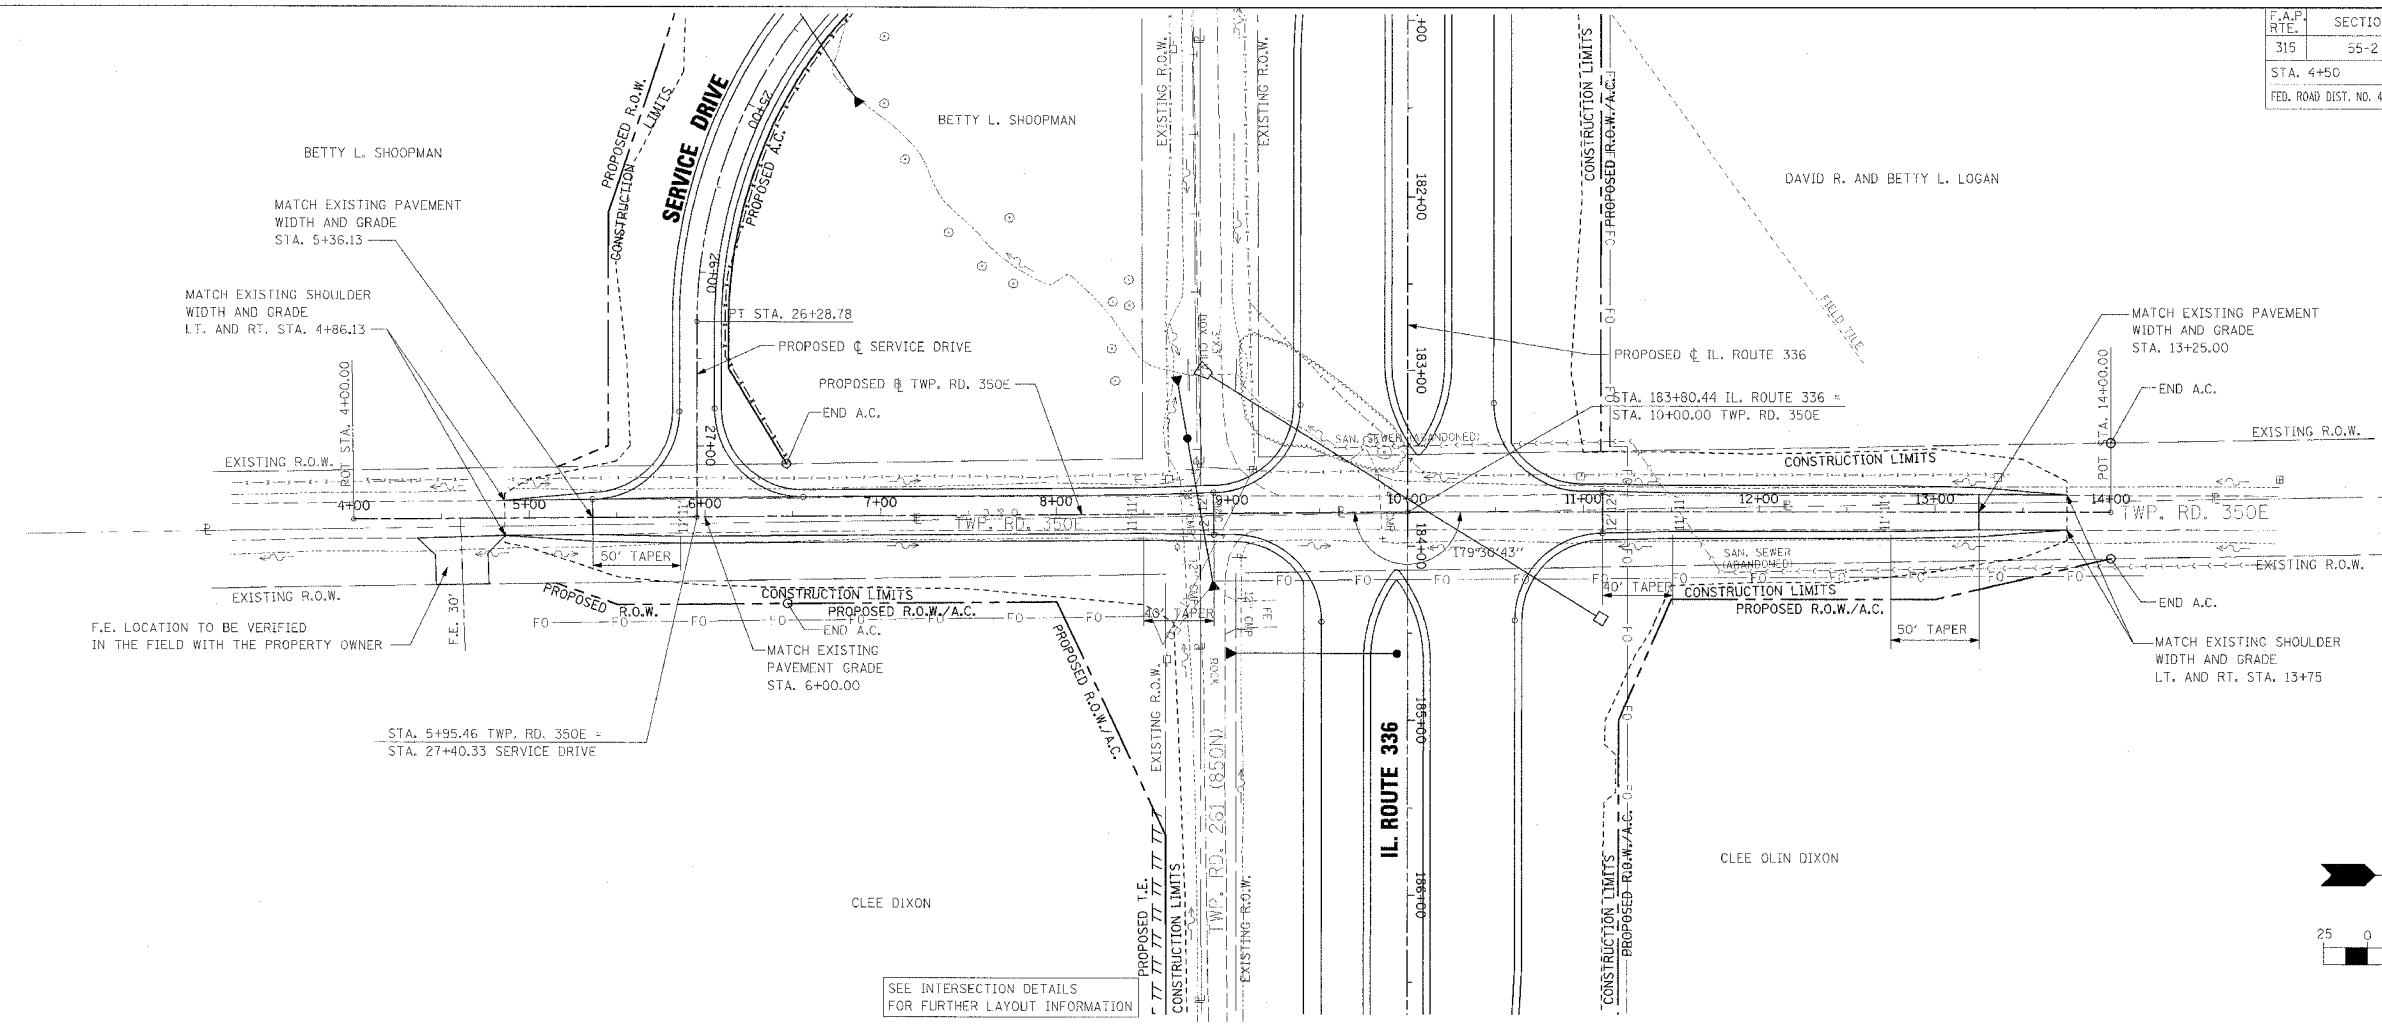

PLAN	DATE	BY
REVISION		
NO. 1		
NO. 2		
NO. 3		

PROFILE	DATE	BY
REVISION		
NO. 1		
NO. 2		
NO. 3		

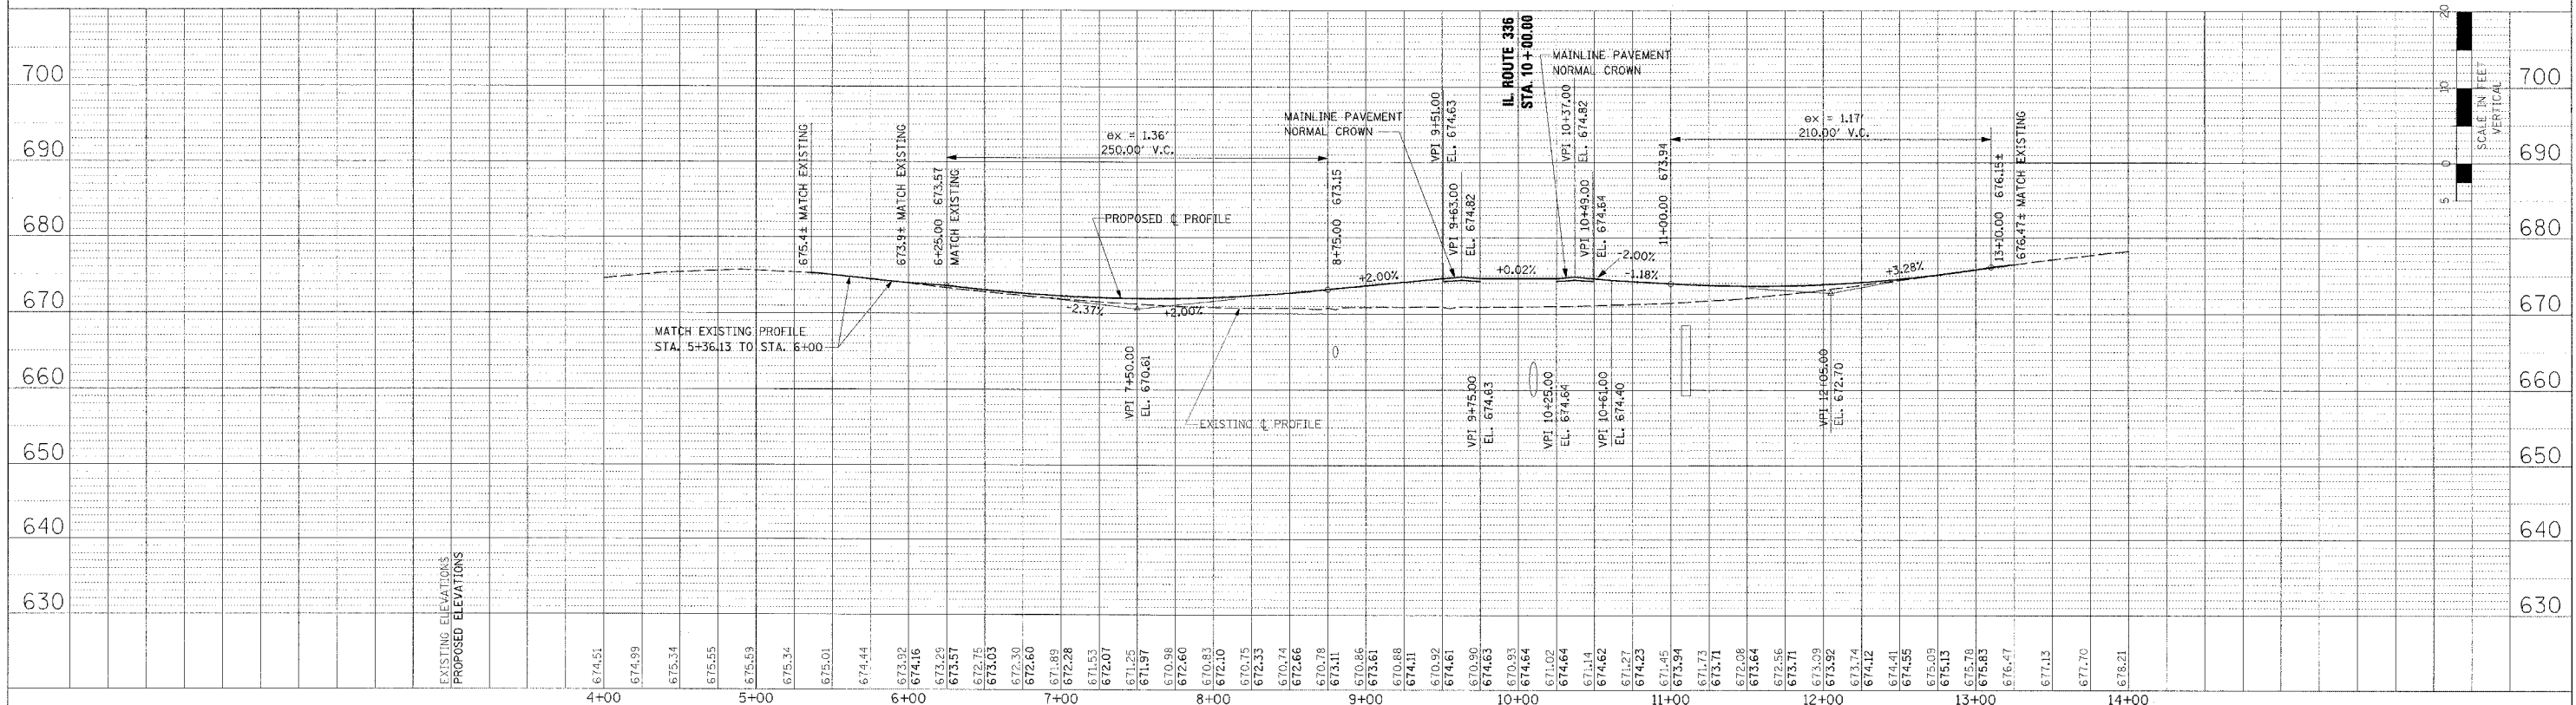

ROADWAY PLAN AND PROFILE - TWP. RD. 350E - STA. 4+50 TO STA. 14+00