
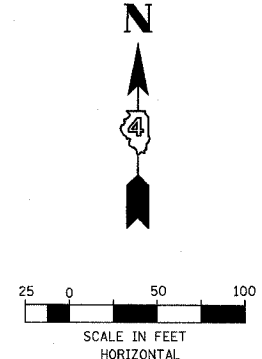



F.A.P. RTE.	SECTION	COUNTY	TOTAL SHEETS	SHEET NO.
315	55-2	McDONOUGH	1025	178
STA. 19+00		TO STA. 24+00		
FED. ROAD DIST. NO. 4		ILLINOIS FED. AID PROJECT		

PLAN	REVISIONS	BY	DATE
NO.	NO.		
	DESIGNED		
	PLOTTED		
	ALIGNMENT CHECKED		
	ADD FILE NAME		

PROFILE	REVISIONS	BY	DATE
NO.	NO.		
	DESIGNED		
	PLOTTED		
	GRADES CHECKED		
	STRUCTURE NOTATIONS OK'D		

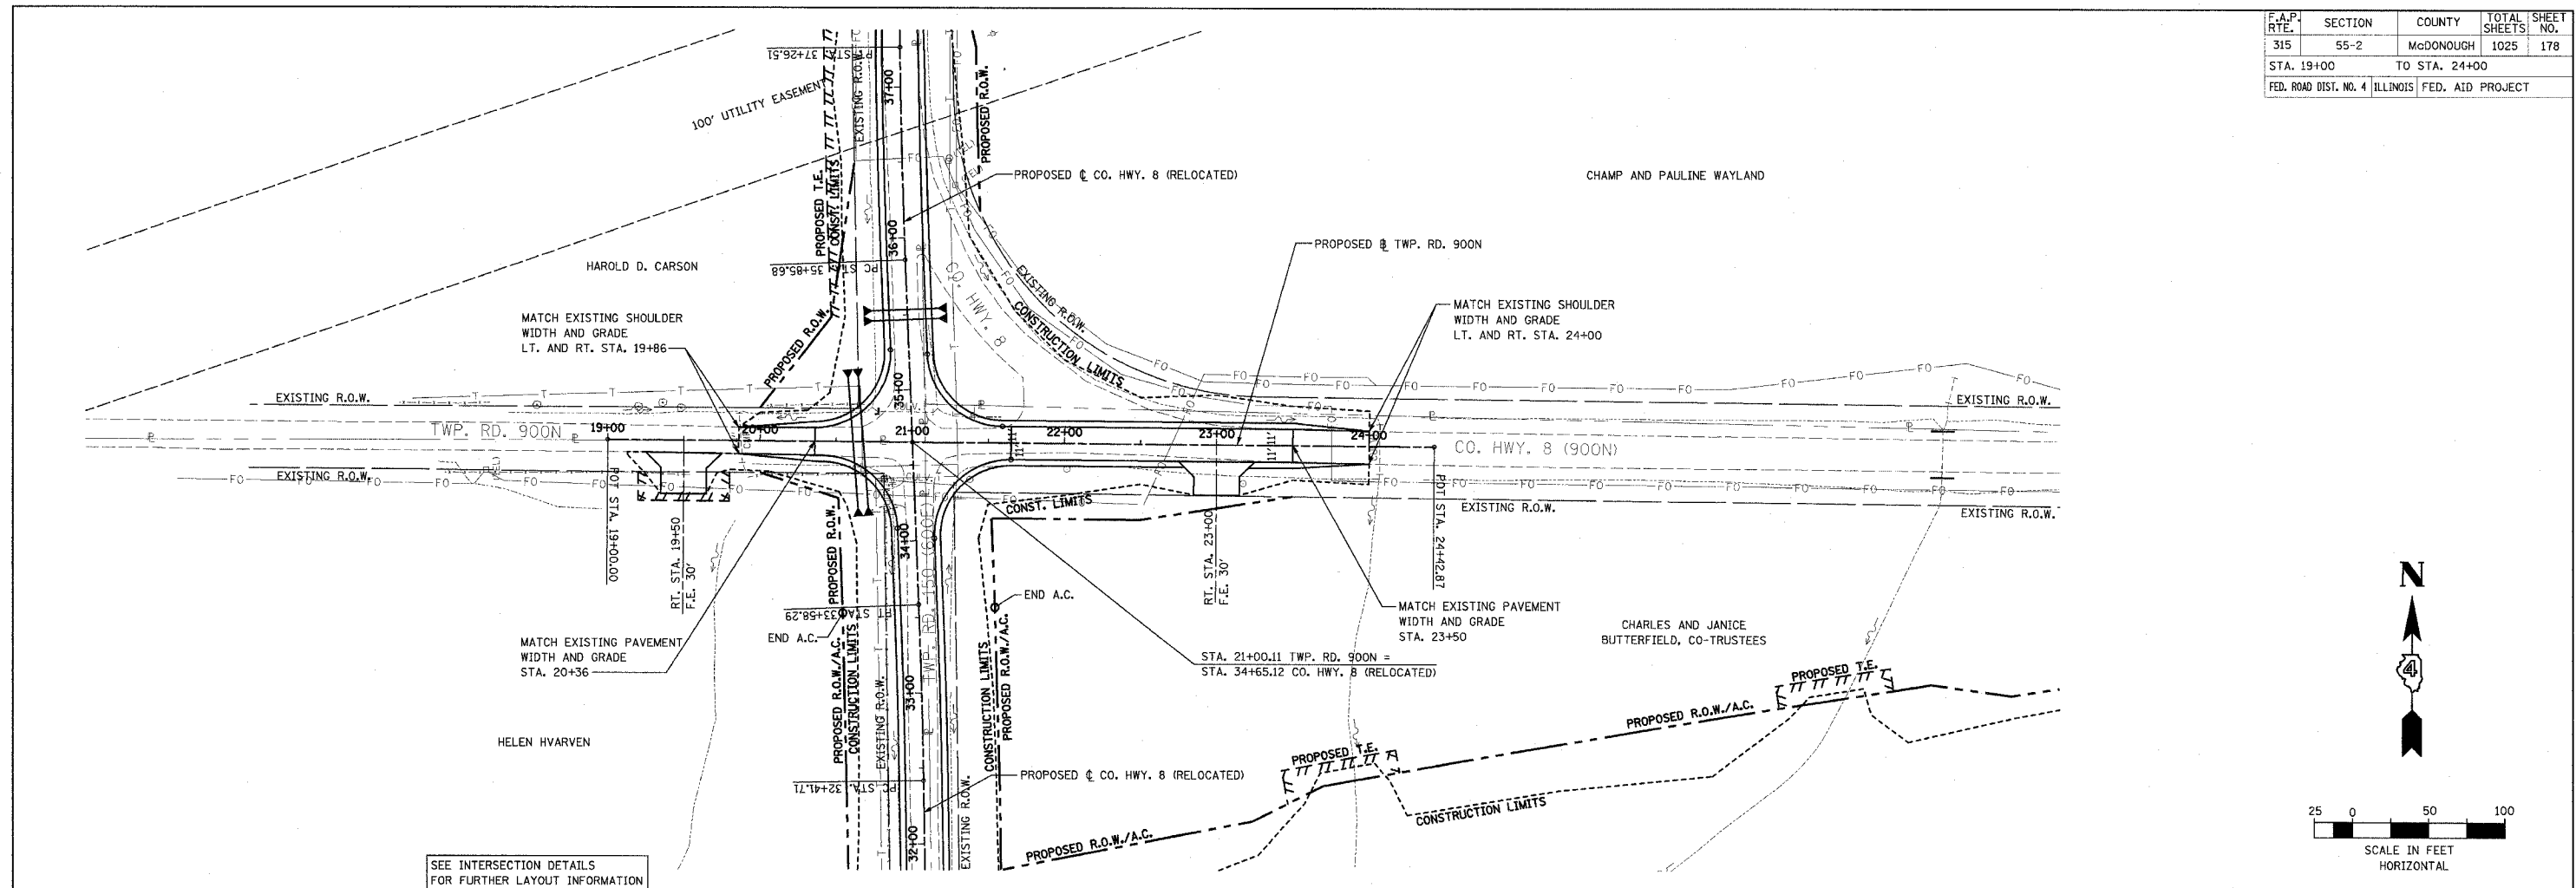

SEE INTERSECTION DETAILS FOR FURTHER LAYOUT INFORMATION

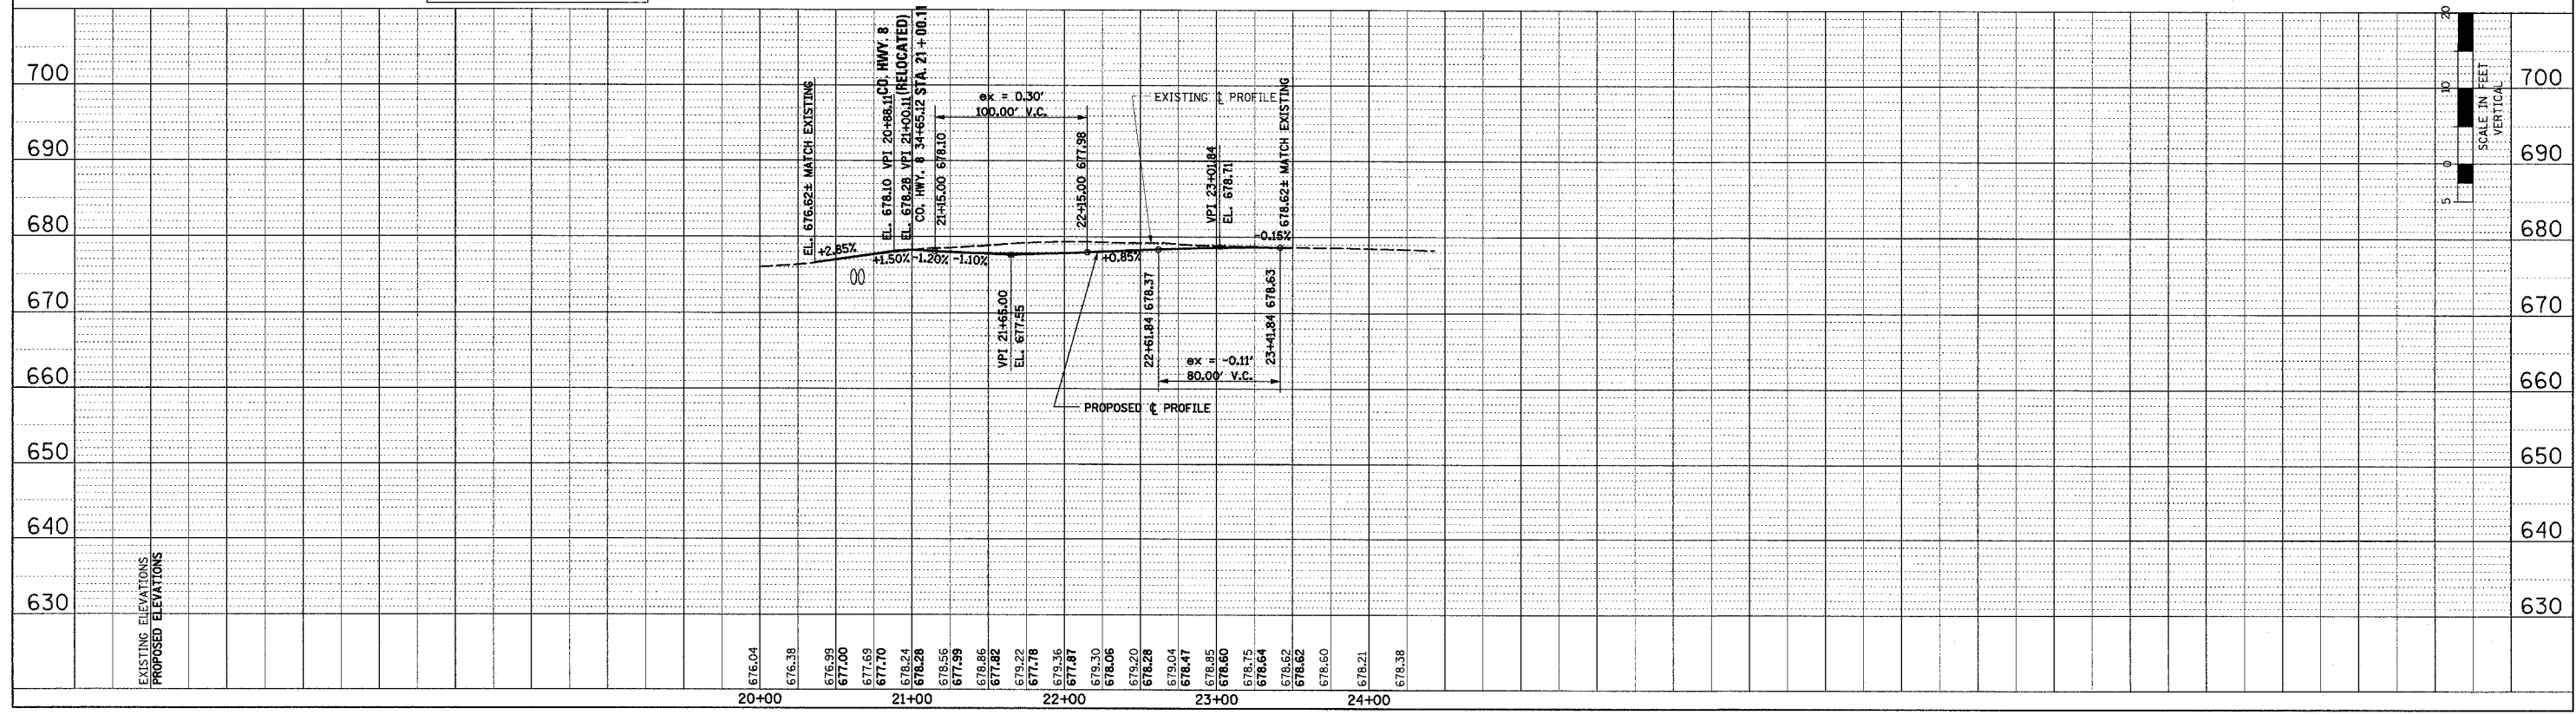

ROADWAY PLAN AND PROFILE - TWP. RD. 900N (WEST) STA. 19+00 TO STA. 24+00

906-1001.dwg 4/17/2006 7:53:17 AM