



F.A.P. RTE.	SECTION	COUNTY	TOTAL SHEETS	SHEET NO.
315	55-2	McDONOUGH	1025	180
STA. 46+00		TO STA. 51+15.22		
FED. ROAD DIST. NO. 4		ILLINOIS FED. AID PROJECT		

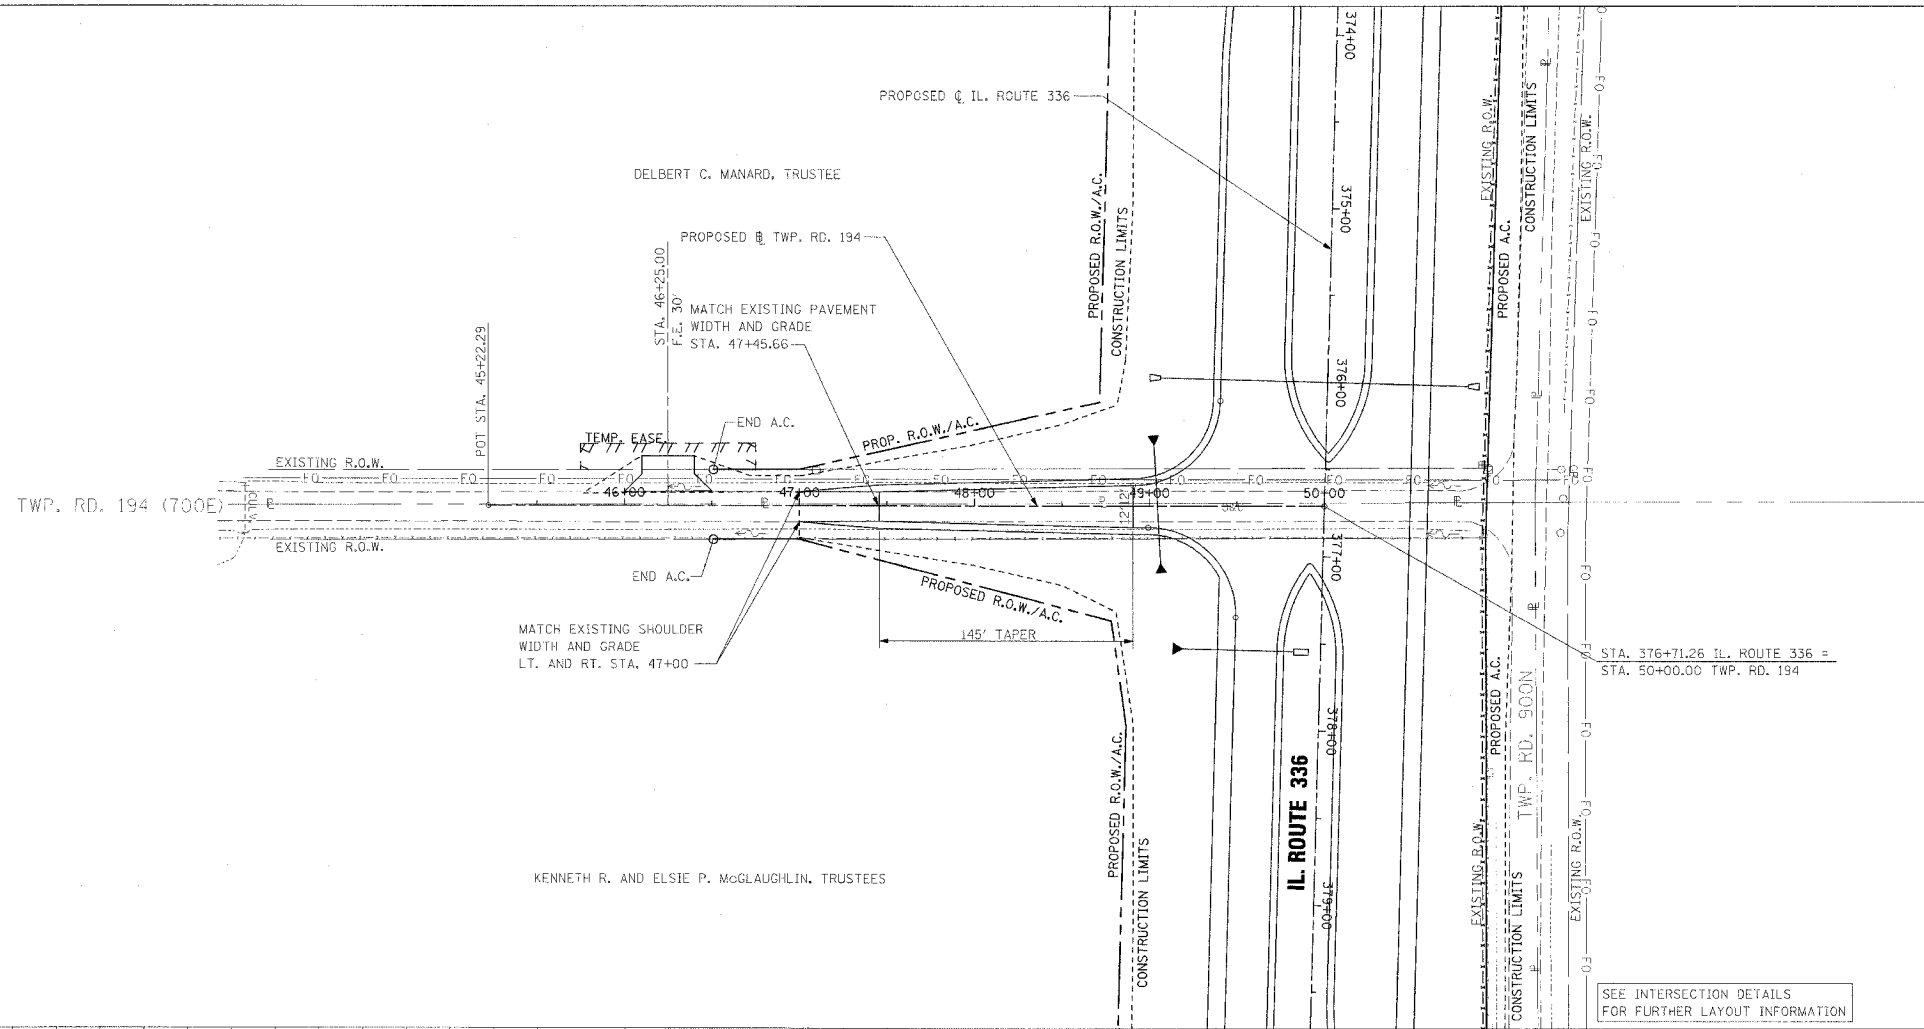

SEE INTERSECTION DETAILS FOR FURTHER LAYOUT INFORMATION

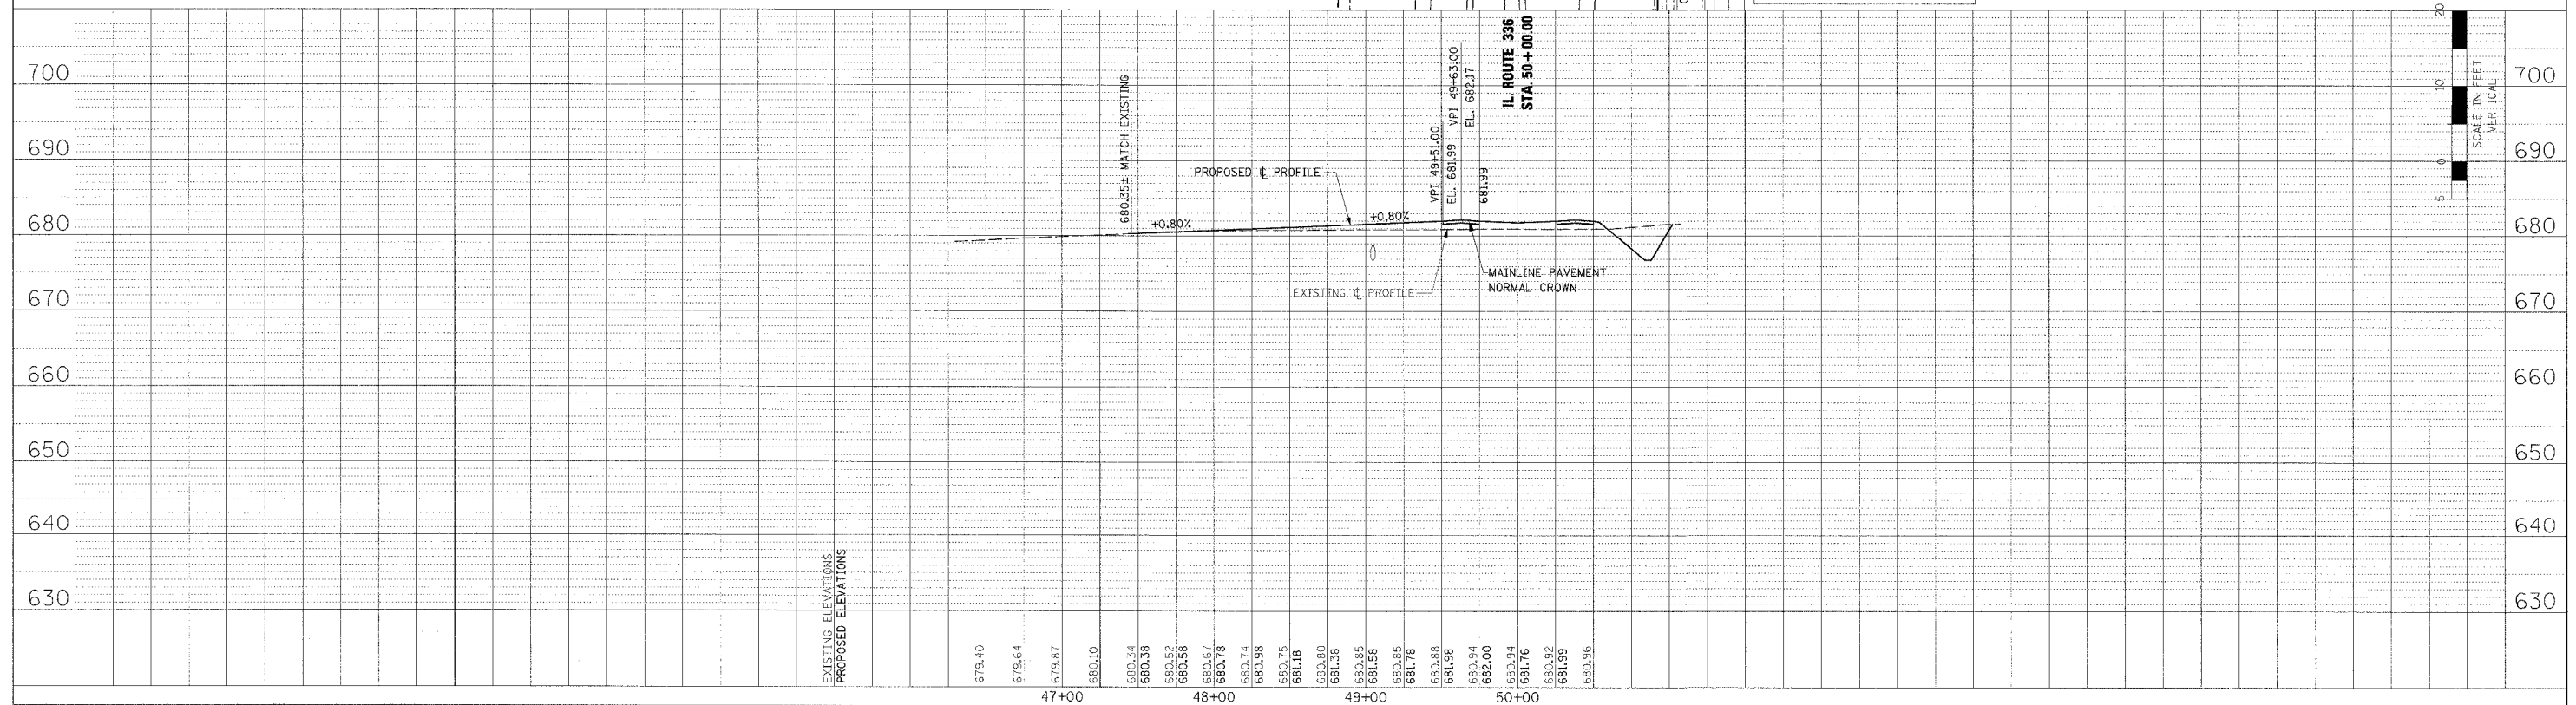

ROADWAY PLAN AND PROFILE - TWP. RD. 194 - STA. 46+00 TO STA. 51+15.22

PLAN	DATE
NO.	
BY	
CHECKED	
DATE	

PROFILE	DATE
NO.	
BY	
CHECKED	
DATE	