
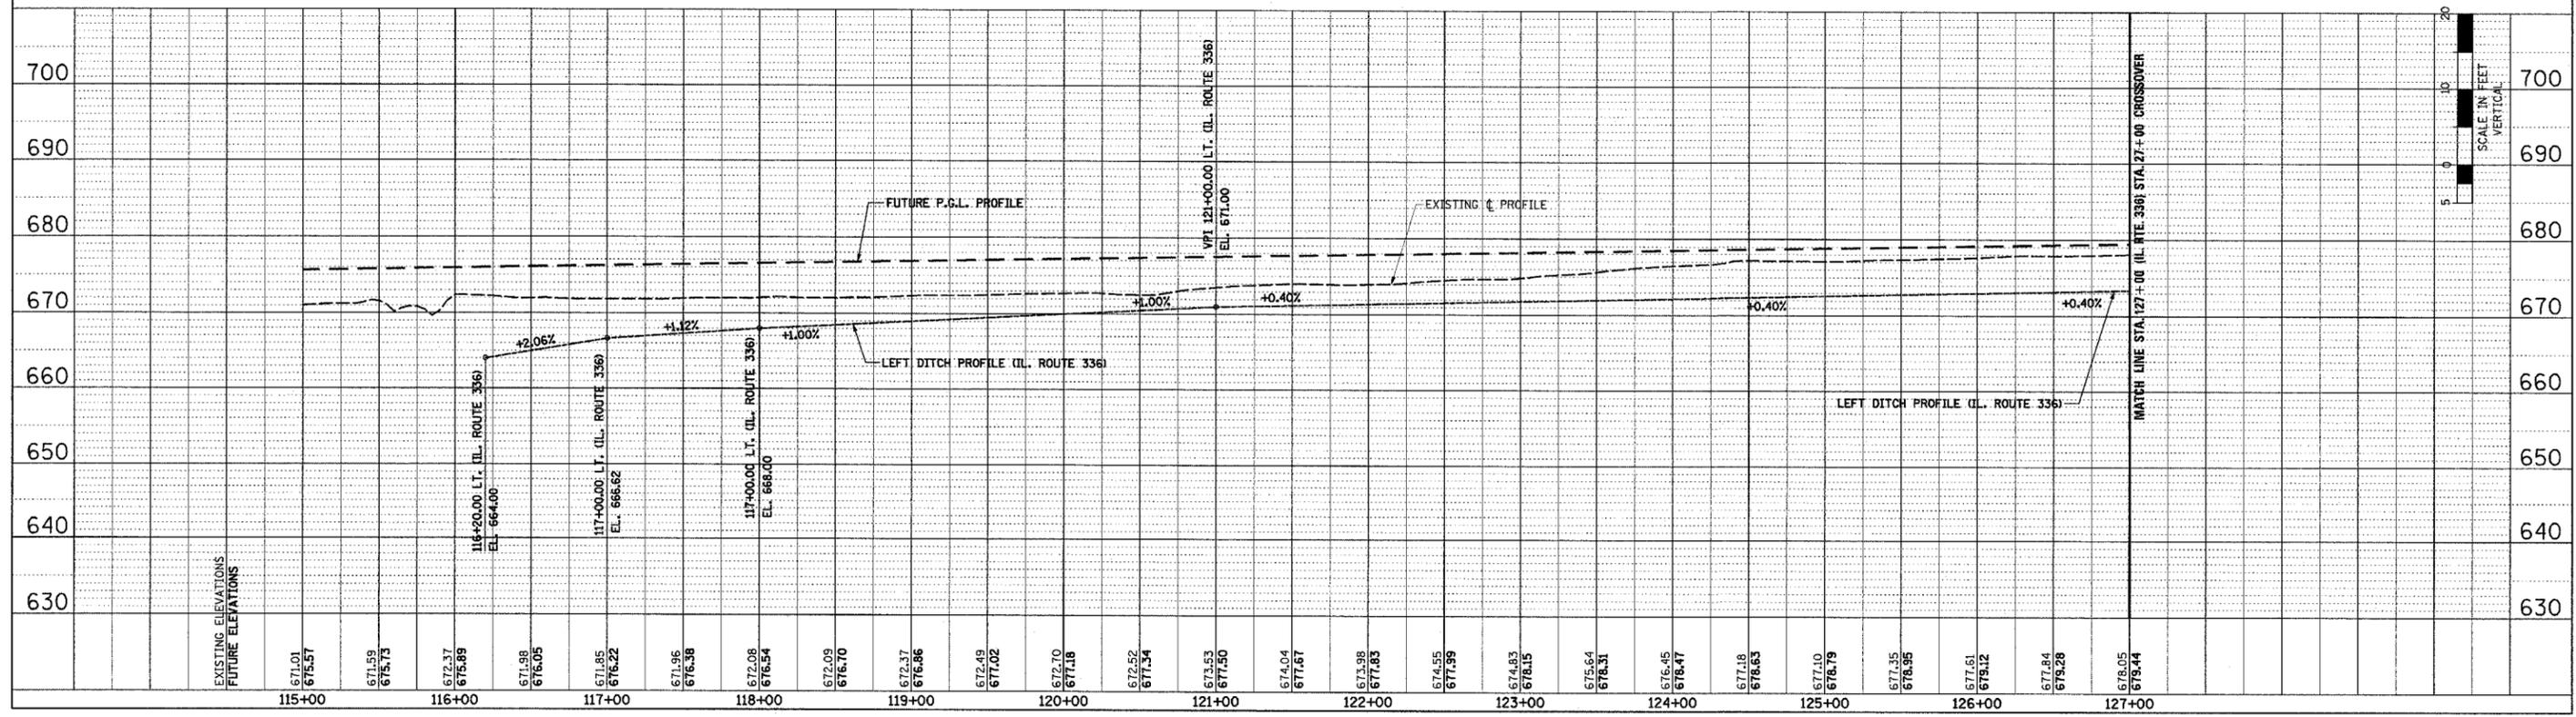
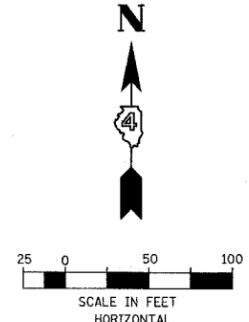


F.A.P. RTE.	SECTION	COUNTY	TOTAL SHEETS	SHEET NO.
315	55-2	McDONOUGH	1025	189
STA. 116+98.59		TO STA. 127+00		
FED. ROAD DIST. NO. 4 ILLINOIS FED. AID PROJECT				

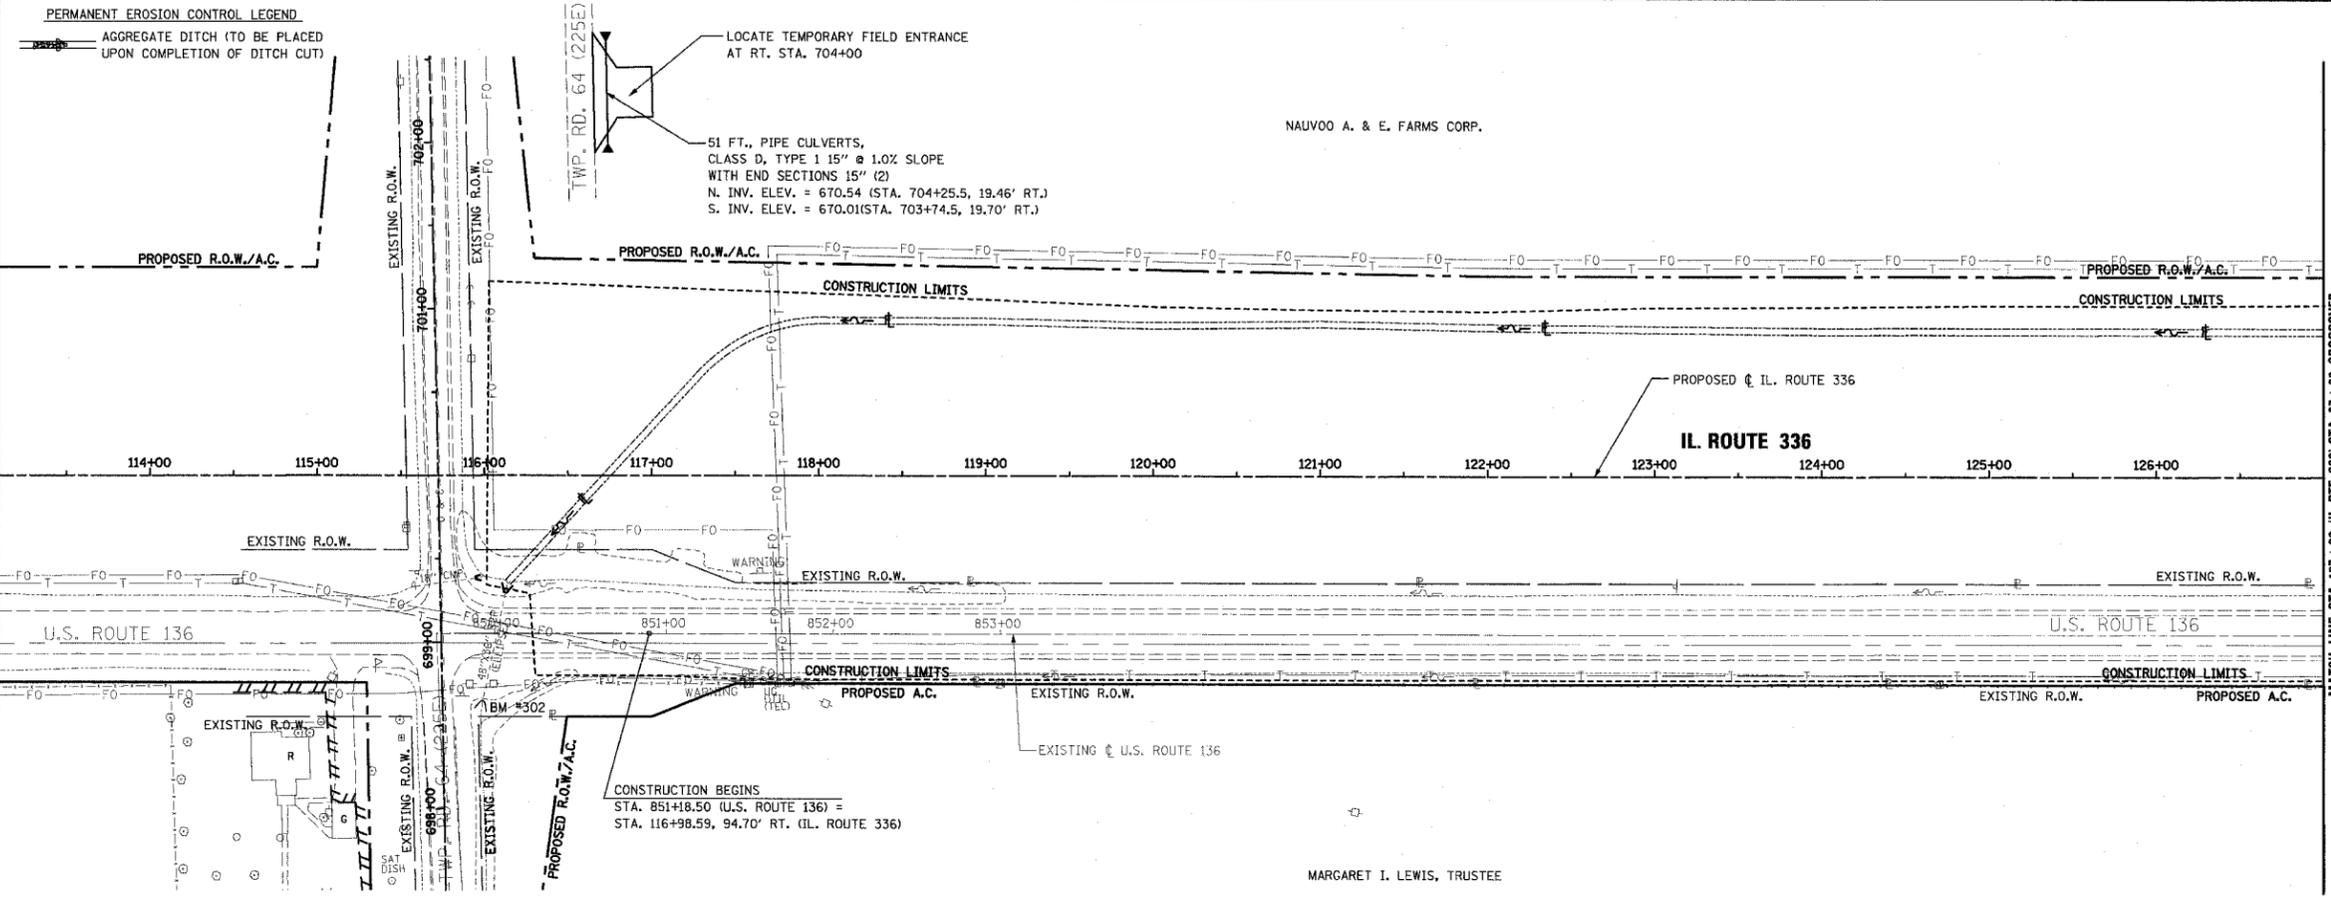

DRAINAGE PLAN AND PROFILE - IL. ROUTE 336 - STA. 116 + 98.59 TO STA. 127 + 00

DATE	BY

REVISIONS
 1. PLOTTED
 2. CHECKED
 3. APPROVED
 4. DATE
 5. NAME

DATE	BY

REVISIONS
 1. PLOTTED
 2. CHECKED
 3. APPROVED
 4. DATE
 5. NAME

3/20/01 10:11 4/17/2008 10:36:47 AM