

DEBRA AND SHAWN RAUCH


F.A.P. RTE.	SECTION	COUNTY	TOTAL SHEETS	SHEET NO.
315	55-2	MCDONOUGH	1025	190
STA. 127+00		TO STA. 139+00		
FED. ROAD DIST. NO. 4		ILLINOIS		FED. AID PROJECT

PERMANENT EROSION CONTROL LEGEND

AGGREGATE DITCH (TO BE PLACED UPON COMPLETION OF DITCH CUT)

DATE	BY	REVISION

DATE	BY	REVISION

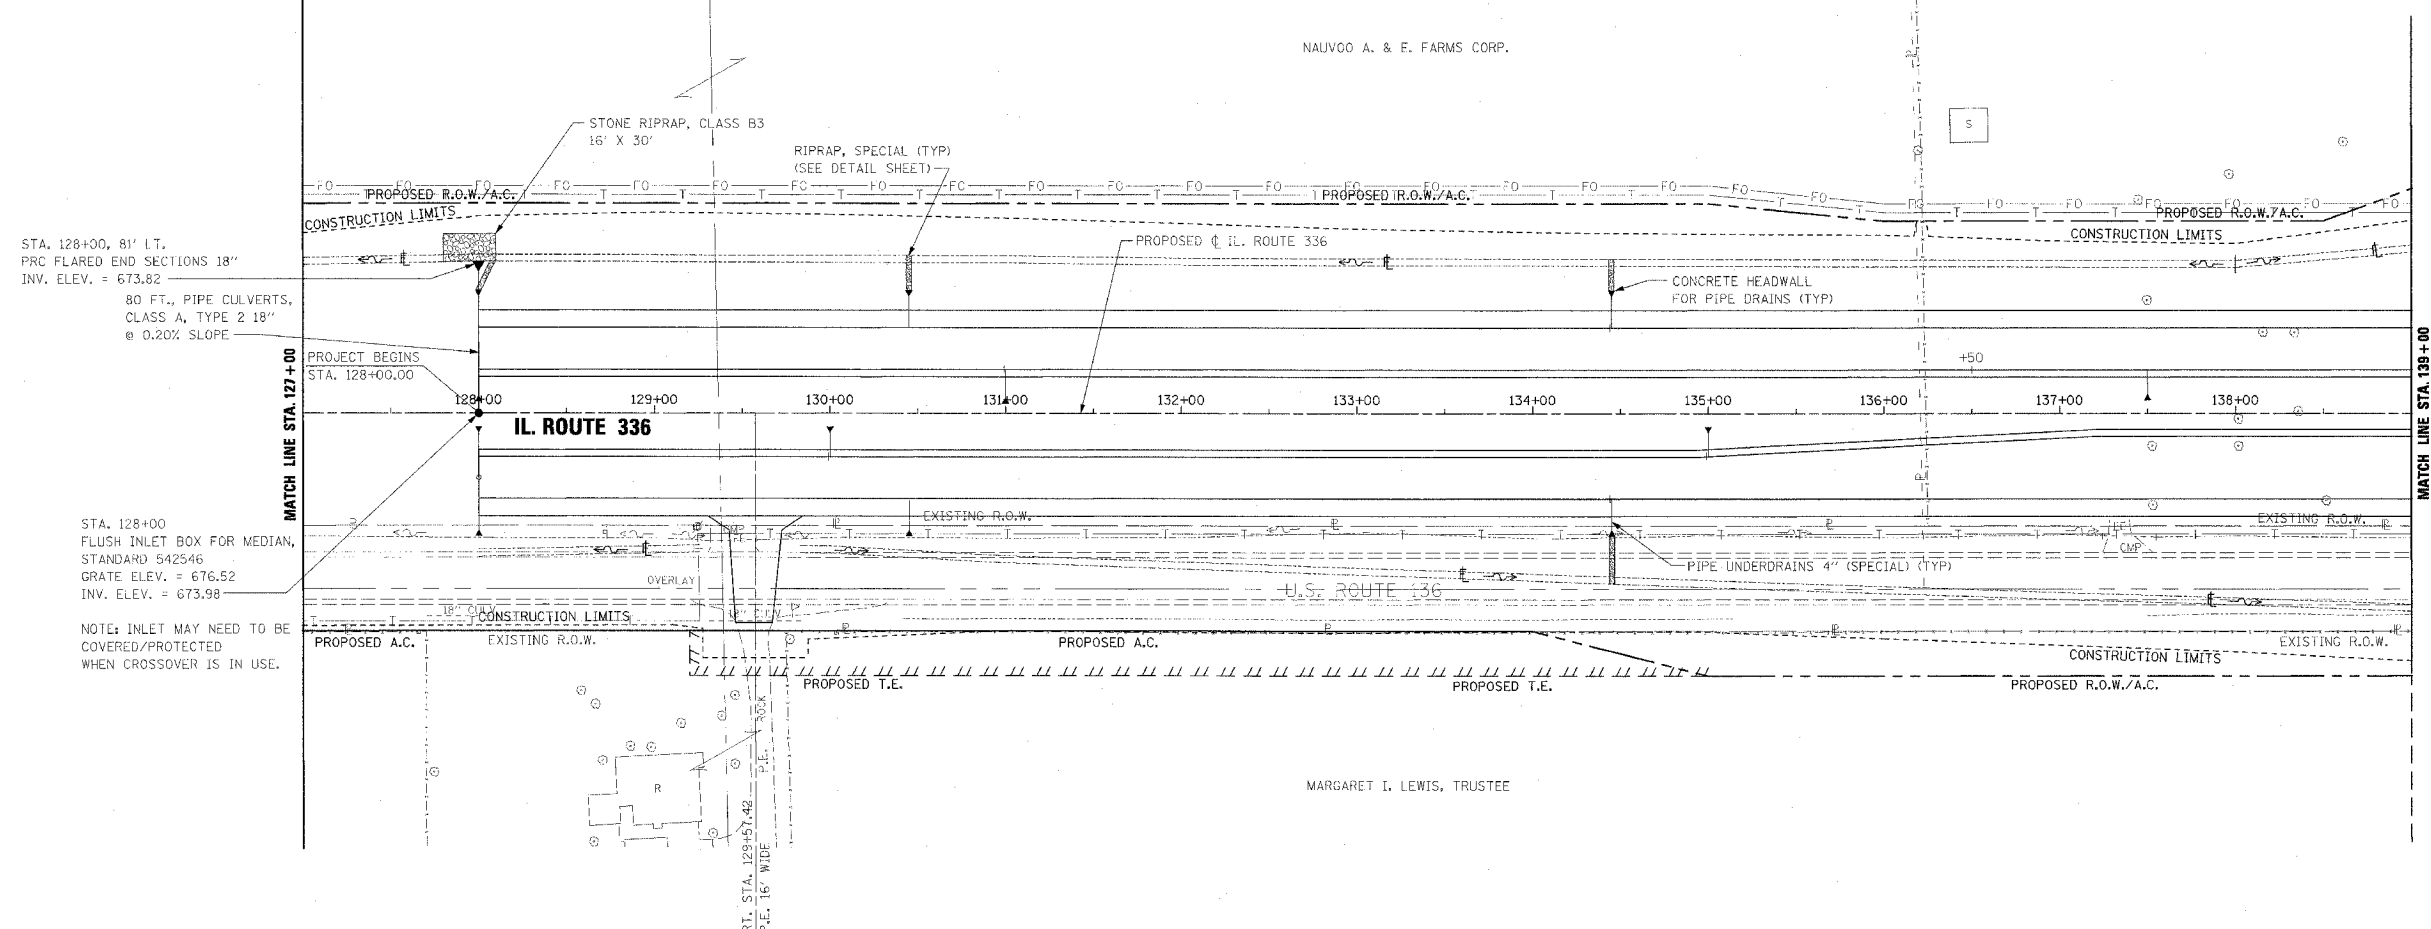

PIPE UNDERDRAINS 4"

WB OUTSIDE EOP LT. STA. 128+00 TO STA. 134+45
 WB OUTSIDE EOP LT. STA. 134+45 TO STA. 139+00
 WB INSIDE EOP LT. STA. 128+00 TO STA. 131+00
 WB INSIDE EOP LT. STA. 131+00 TO STA. 136+50
 WB INSIDE EOP LT. STA. 137+50 TO STA. 139+00
 EB INSIDE EOP RT. STA. 128+00 TO STA. 130+00
 EB INSIDE EOP RT. STA. 130+00 TO STA. 135+00
 EB INSIDE EOP RT. STA. 135+00 TO STA. 139+00
 EB OUTSIDE EOP RT. STA. 128+00 TO STA. 134+45
 EB OUTSIDE EOP RT. STA. 134+45 TO STA. 139+00

PIPE UNDERDRAINS 4" (SPECIAL)


WB OUTSIDE LT. STA. 128+00, 18' @ 1.00% SLOPE
 WB OUTSIDE LT. STA. 130+45, 18' @ 1.00% SLOPE
 WB OUTSIDE LT. STA. 134+45, 18' @ 1.00% SLOPE
 WB INSIDE LT. STA. 128+00, 15' @ 1.00% SLOPE
 WB INSIDE LT. STA. 131+00, 16' @ 1.00% SLOPE
 WB INSIDE LT. STA. 137+50, 14' @ 1.00% SLOPE
 EB INSIDE RT. STA. 128+00, 14' @ 1.00% SLOPE
 EB INSIDE RT. STA. 130+00, 14' @ 1.00% SLOPE
 EB INSIDE RT. STA. 135+00, 14' @ 1.00% SLOPE
 EB OUTSIDE RT. STA. 128+00, 18' @ 1.00% SLOPE
 EB OUTSIDE RT. STA. 130+45, 18' @ 1.00% SLOPE
 EB OUTSIDE RT. STA. 134+45, 18' @ 1.00% SLOPE

CONCRETE HEADWALL FOR PIPE DRAINS

WB OUTSIDE STA. 128+00, 67' LT., INV. ELEV. = 677.07
 WB OUTSIDE STA. 130+45, 67' LT., INV. ELEV. = 678.05
 WB OUTSIDE STA. 134+45, 67' LT., INV. ELEV. = 679.25
 WB INSIDE STA. 128+00, 10' LT., INV. ELEV. = 677.38
 WB INSIDE STA. 131+00, 9' LT., INV. ELEV. = 678.14
 WB INSIDE STA. 137+50, 11' LT., INV. ELEV. = 680.54
 EB INSIDE STA. 128+00, 11' RT., INV. ELEV. = 677.46
 EB INSIDE STA. 130+00, 11' RT., INV. ELEV. = 677.86
 EB INSIDE STA. 135+00, 11' RT., INV. ELEV. = 679.30
 EB OUTSIDE STA. 128+00, 67' LT., INV. ELEV. = 677.07
 EB OUTSIDE STA. 130+45, 67' RT., INV. ELEV. = 678.05
 EB OUTSIDE STA. 134+45, 67' RT., INV. ELEV. = 679.25

SEE PIPE UNDERDRAIN SHEETS FOR PIPE UNDERDRAINS 4" PROFILES AND INVERTS AT EDGE OF PAVEMENT

25 0 50 100
SCALE IN FEET
HORIZONTAL

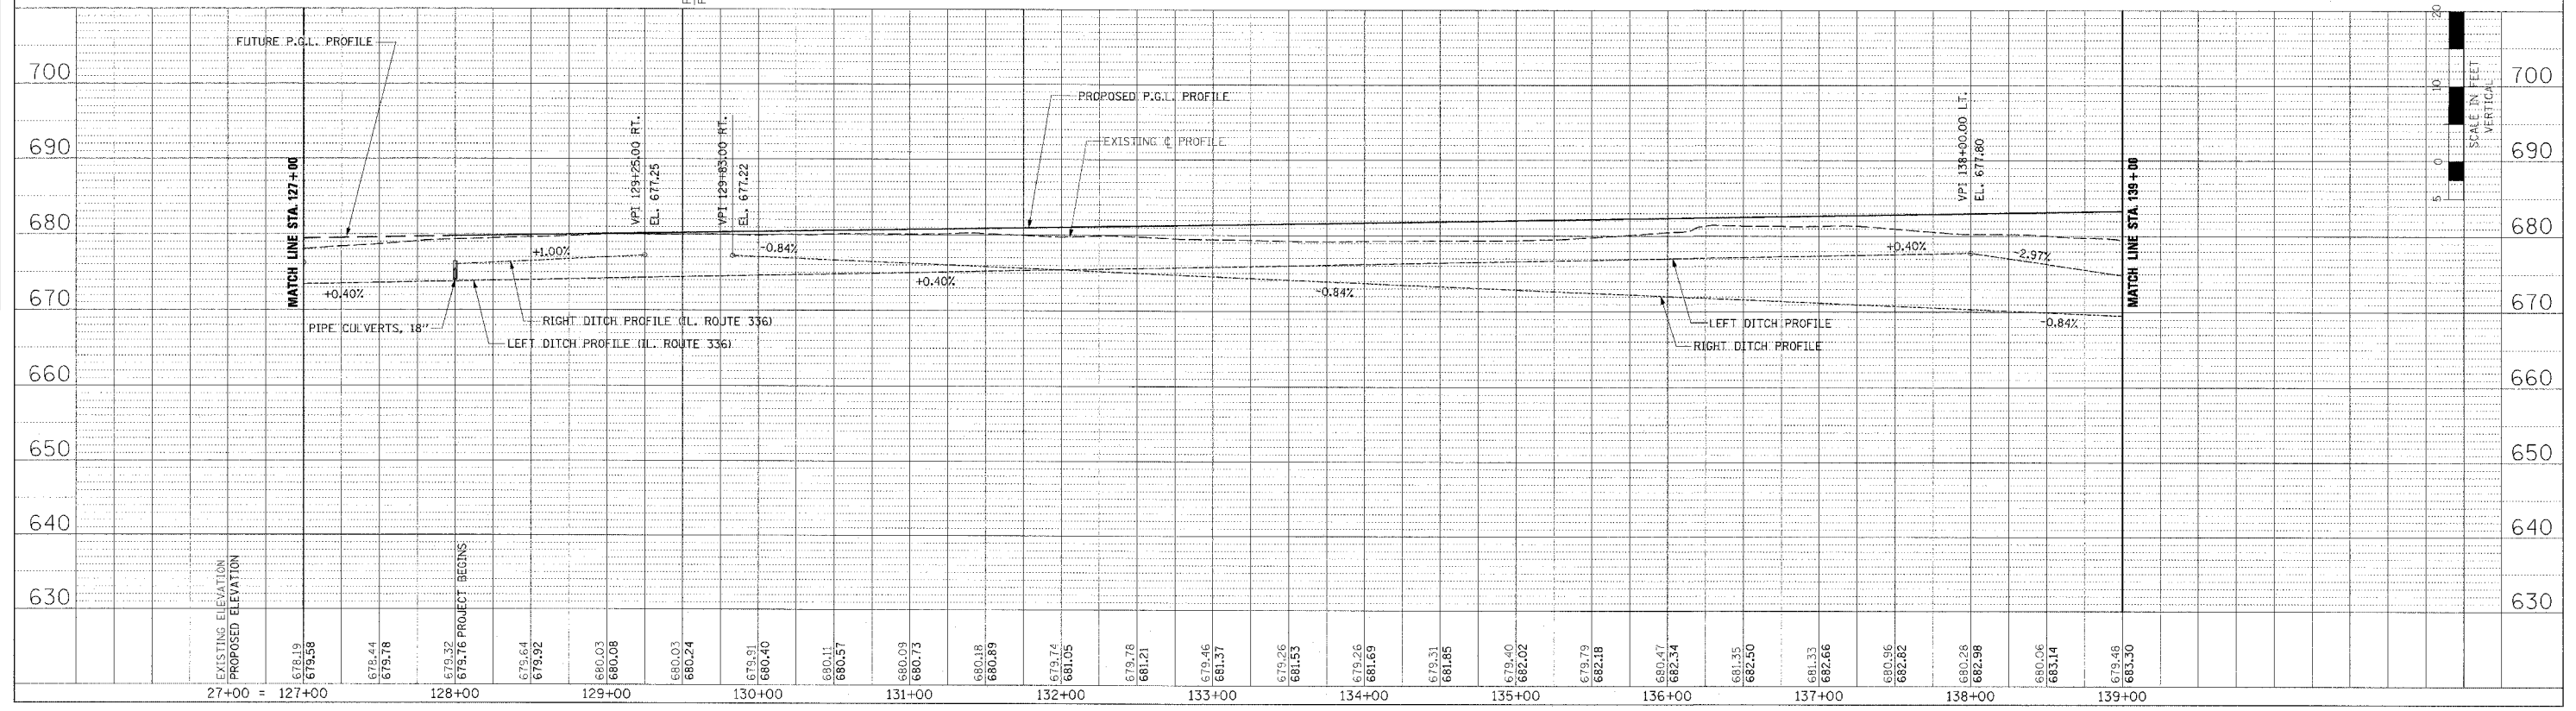

DRAINAGE PLAN AND PROFILE - IL. ROUTE 336 - STA. 127+00 TO STA. 139+00