


PERMANENT EROSION CONTROL LEGEND
 AGGREGATE DITCH (TO BE PLACED UPON COMPLETION OF DITCH CUT)

F.A.P. RTE.	SECTION	COUNTY	TOTAL SHEETS	SHEET NO.
315	55-2	McDONOUGH	1025	210
STA. 365+00		TO STA. 375+00		
FED. ROAD DIST. NO. 4 ILLINOIS		FED. AID PROJECT		

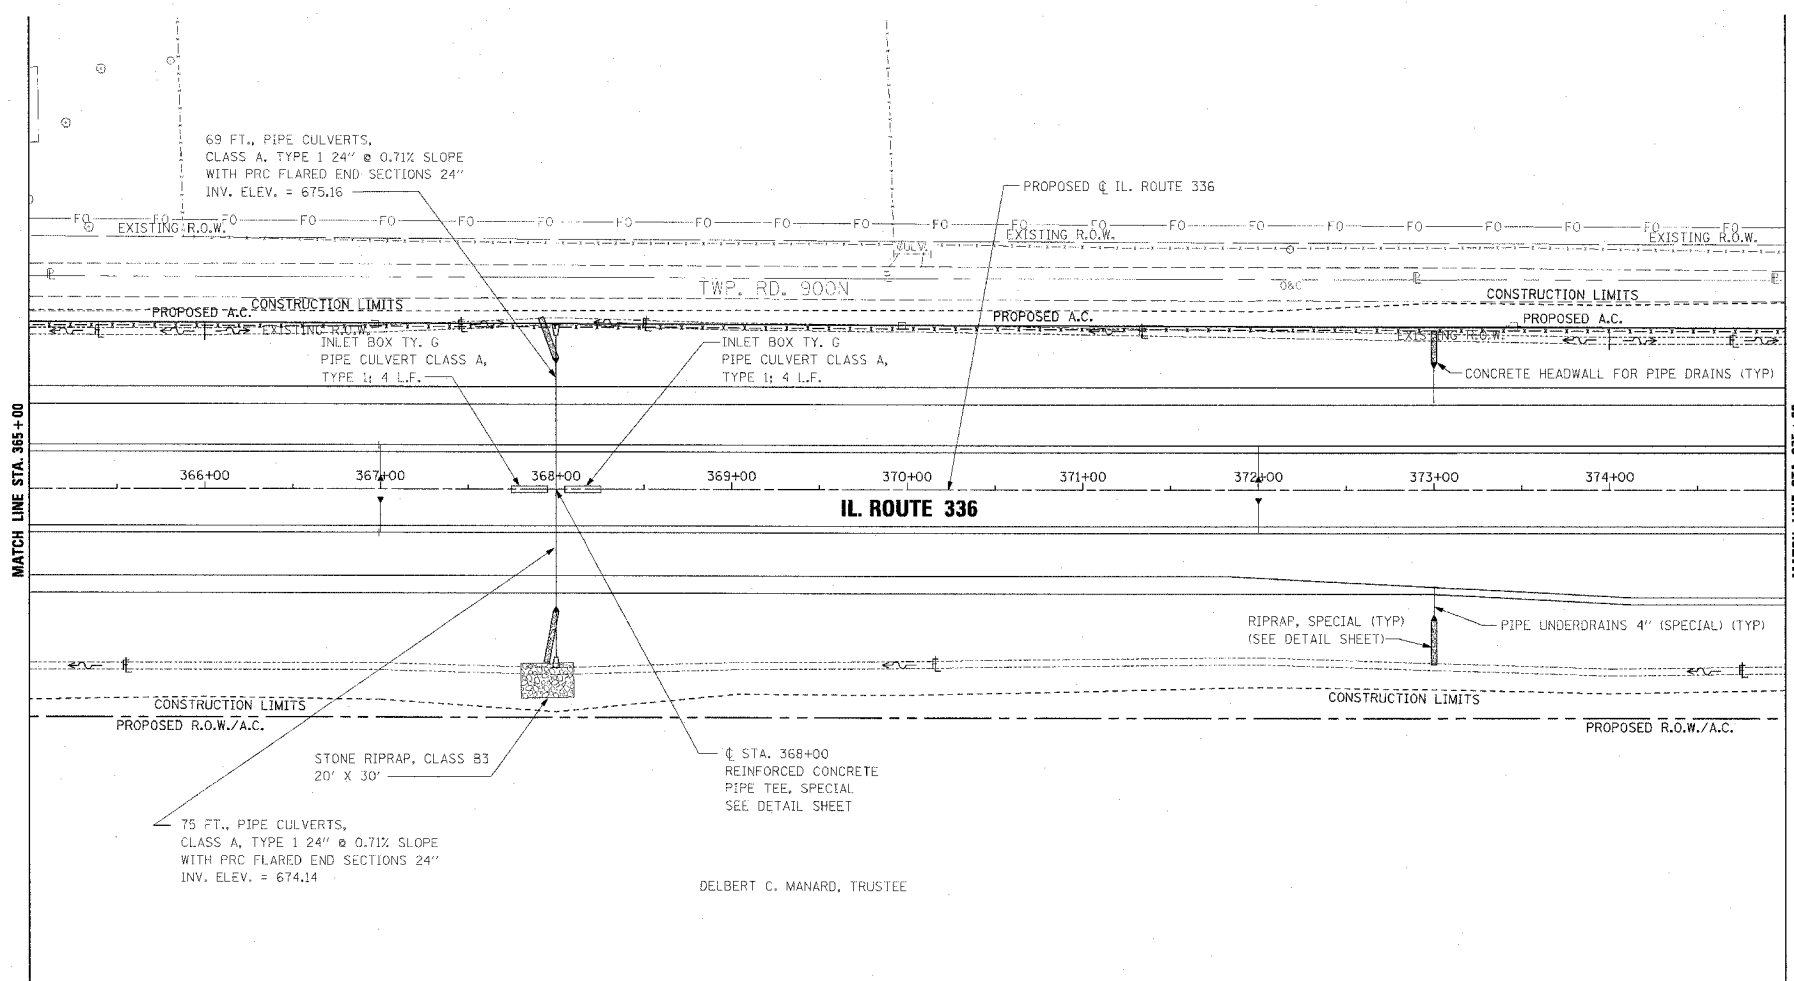

PIPE UNDERDRAINS 4"


WB OUTSIDE EOP LT. STA. 365+00 TO STA. 368+00
 WB OUTSIDE EOP LT. STA. 368+00 TO STA. 375+00
 WB INSIDE EOP LT. STA. 365+00 TO STA. 367+00
 WB INSIDE EOP LT. STA. 367+00 TO STA. 375+00
 EB INSIDE EOP RT. STA. 365+00 TO STA. 367+00
 EB INSIDE EOP RT. STA. 367+00 TO STA. 375+00
 EB OUTSIDE EOP RT. STA. 365+00 TO STA. 368+00
 EB OUTSIDE EOP RT. STA. 368+00 TO STA. 375+00

PIPE UNDERDRAINS 4" (SPECIAL)

WB OUTSIDE LT. STA. 368+00, 21' @ 1.00% SLOPE
 WB OUTSIDE LT. STA. 373+00, 21' @ 1.00% SLOPE
 WB INSIDE LT. STA. 367+00, 17' @ 1.00% SLOPE
 WB INSIDE LT. STA. 372+00, 17' @ 1.00% SLOPE
 EB INSIDE RT. STA. 367+00, 17' @ 1.00% SLOPE
 EB INSIDE RT. STA. 372+00, 17' @ 1.00% SLOPE
 EB OUTSIDE RT. STA. 368+00, 21' @ 1.00% SLOPE
 EB OUTSIDE RT. STA. 373+00, 21' @ 1.00% SLOPE


CONCRETE HEADWALL FOR PIPE DRAINS

WB OUTSIDE STA. 368+00, 70' LT., INV. ELEV. = 677.02
 WB OUTSIDE STA. 373+00, 70' LT., INV. ELEV. = 678.67
 WB INSIDE STA. 367+00, 8' LT., INV. ELEV. = 676.91
 WB INSIDE STA. 372+00, 8' LT., INV. ELEV. = 678.41
 EB INSIDE STA. 367+00, 8' RT., INV. ELEV. = 677.03
 EB INSIDE STA. 372+00, 8' RT., INV. ELEV. = 678.53
 EB OUTSIDE STA. 373+00, 71' RT., INV. ELEV. = 678.49
 EB OUTSIDE STA. 368+00, 70' RT., INV. ELEV. = 677.02

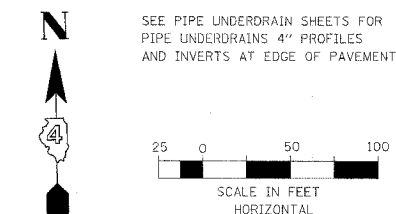

PLAN	REVISIONS	DATE	BY

PROFILE	REVISIONS	DATE	BY

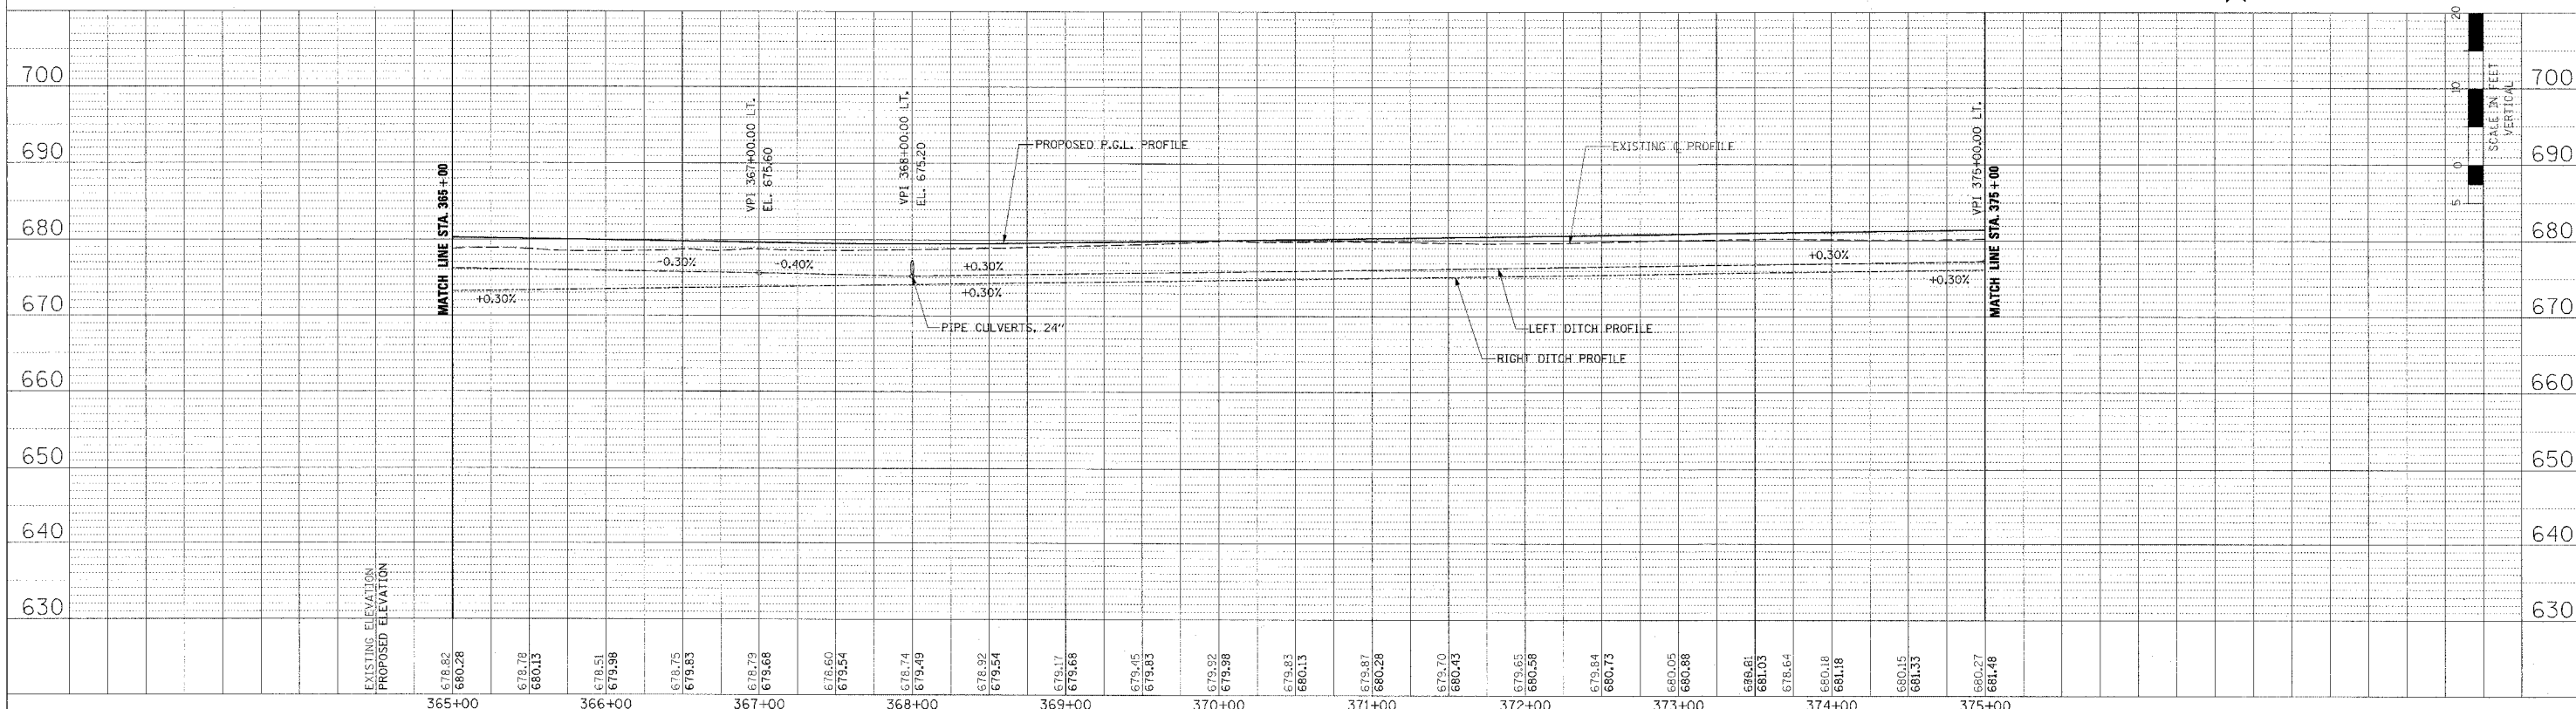

DRAINAGE PLAN AND PROFILE - IL. ROUTE 336 - STA. 365+00 TO STA. 375+00