


PERMANENT EROSION CONTROL LEGEND  
 AGGREGATE DITCH (TO BE PLACED UPON COMPLETION OF DITCH CUT)

F.A.P. RTE.	SECTION	COUNTY	TOTAL SHEETS	SHEET NO.
315	55-2	McDONOUGH	1025	222
STA. 505+00 TO STA. 517+00		FED. ROAD DIST. NO. 4 ILLINOIS FED. AID PROJECT		

PLAN	DATE
REVISED	BY
PLOTTED	DATE
NOTED	DATE
NO. OF WAY CLEARED	DATE
NO. OF WAY CLEARED	DATE

PROFILE	DATE
REVISED	BY
PLOTTED	DATE
NOTED	DATE
NO. OF WAY CLEARED	DATE
NO. OF WAY CLEARED	DATE


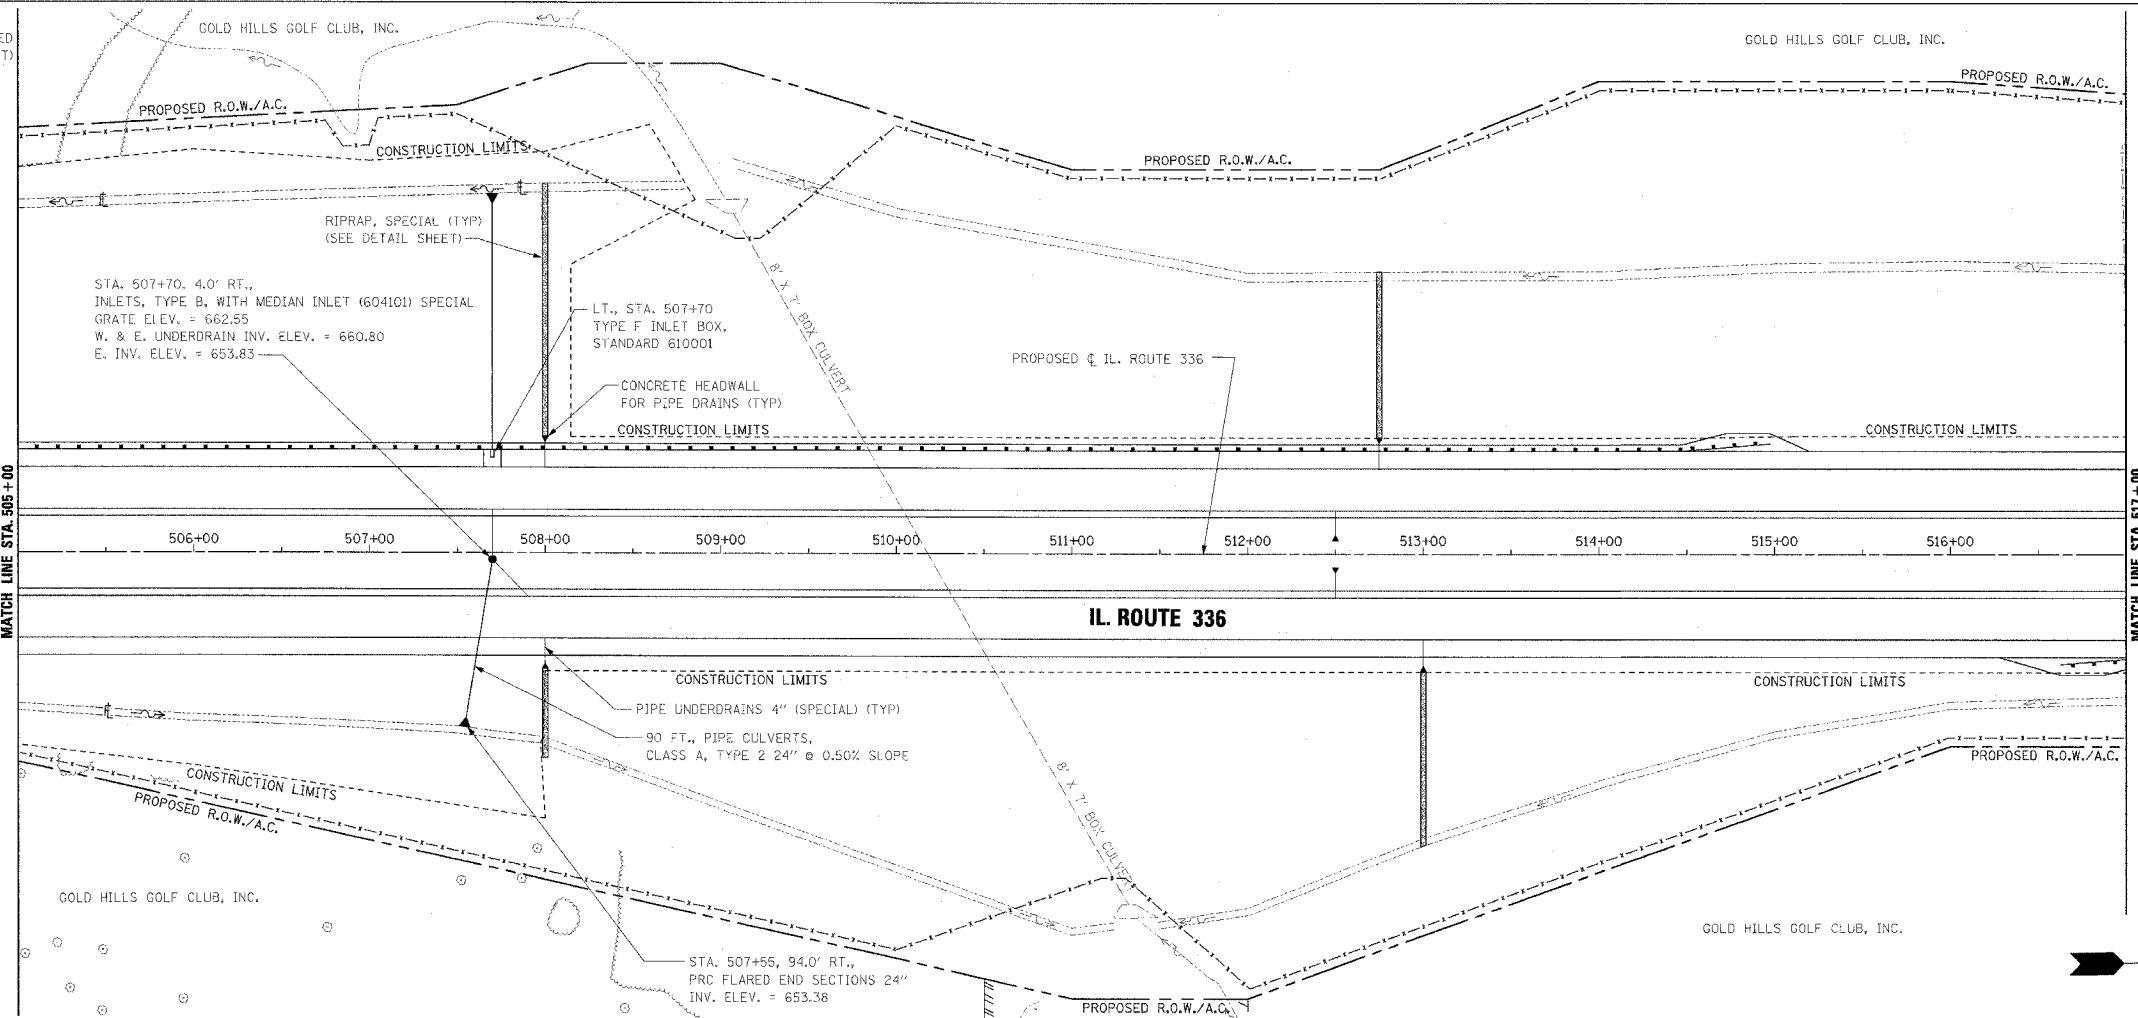


PIPE UNDERDRAINS 4"  
 WB OUTSIDE EOP LT. STA. 505+00 TO STA. 517+00  
 WB INSIDE EOP LT. STA. 505+00 TO STA. 517+00  
 EB INSIDE EOP LT. STA. 505+00 TO STA. 517+00  
 EB OUTSIDE EOP RT. STA. 505+00 TO STA. 517+00

PIPE UNDERDRAINS 4" (SPECIAL)  
 WB OUTSIDE LT. STA. 508+00, 14' @ 1.00% SLOPE  
 WB OUTSIDE STA. 512+75, 14' @ 1.00% SLOPE  
 WB INSIDE LT. STA. 507+70, 16' @ 13.06% SLOPE  
 WB INSIDE LT. STA. 512+50, 14' @ 1.00% SLOPE  
 EB INSIDE RT. STA. 507+90, 28' @ 9.57% SLOPE  
 EB INSIDE RT. STA. 512+50, 14' @ 1.00% SLOPE  
 EB OUTSIDE RT. STA. 508+00, 14' @ 1.00% SLOPE  
 EB OUTSIDE RT. STA. 513+00, 14' @ 1.00% SLOPE

CONCRETE HEADWALL FOR PIPE DRAINS  
 WB OUTSIDE STA. 508+00, 63' LT., INV. ELEV. = 663.52  
 WB OUTSIDE STA. 512+75, 63' LT., INV. ELEV. = 669.68  
 WB INSIDE STA. 512+50, 11' LT., INV. ELEV. = 669.42  
 EB INSIDE STA. 512+50, 11' RT., INV. ELEV. = 669.42  
 EB OUTSIDE STA. 508+00, 63' RT., INV. ELEV. = 663.52  
 EB OUTSIDE STA. 513+00, 63' RT., INV. ELEV. = 669.77

SEE PIPE UNDERDRAIN SHEETS FOR PIPE UNDERDRAINS 4" PROFILES AND INVERTS AT EDGE OF PAVEMENT

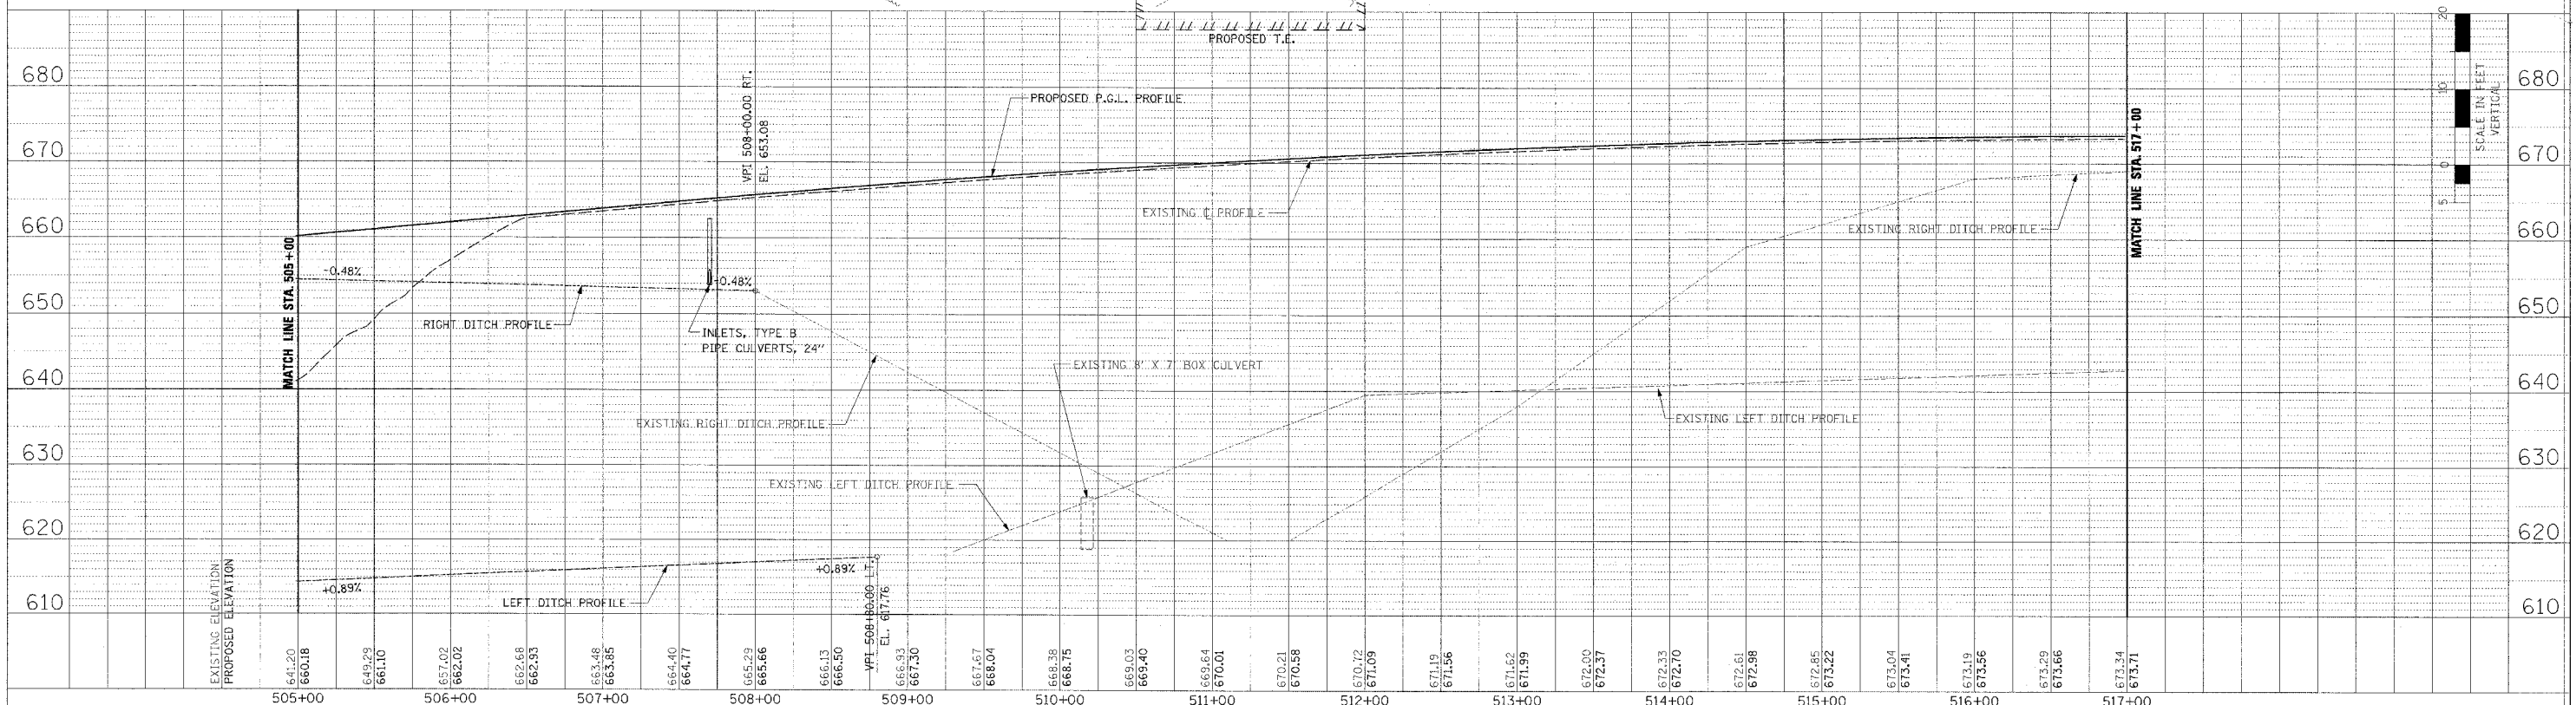 

DRAINAGE PLAN AND PROFILE - IL. ROUTE 336 - STA. 505+00 TO STA. 517+00