



F.A.P. RTE.	SECTION	COUNTY	TOTAL SHEETS	SHEET NO.
315	55-2	MCDONOUGH	1025	236
STA. 0+00		TO STA. 10+00		
FED. ROAD DIST. NO. 4 ILLINOIS FED. AID PROJECT				

PERMANENT EROSION CONTROL LEGEND
 AGGREGATE DITCH (TO BE PLACED UPON COMPLETION OF DITCH CUT)

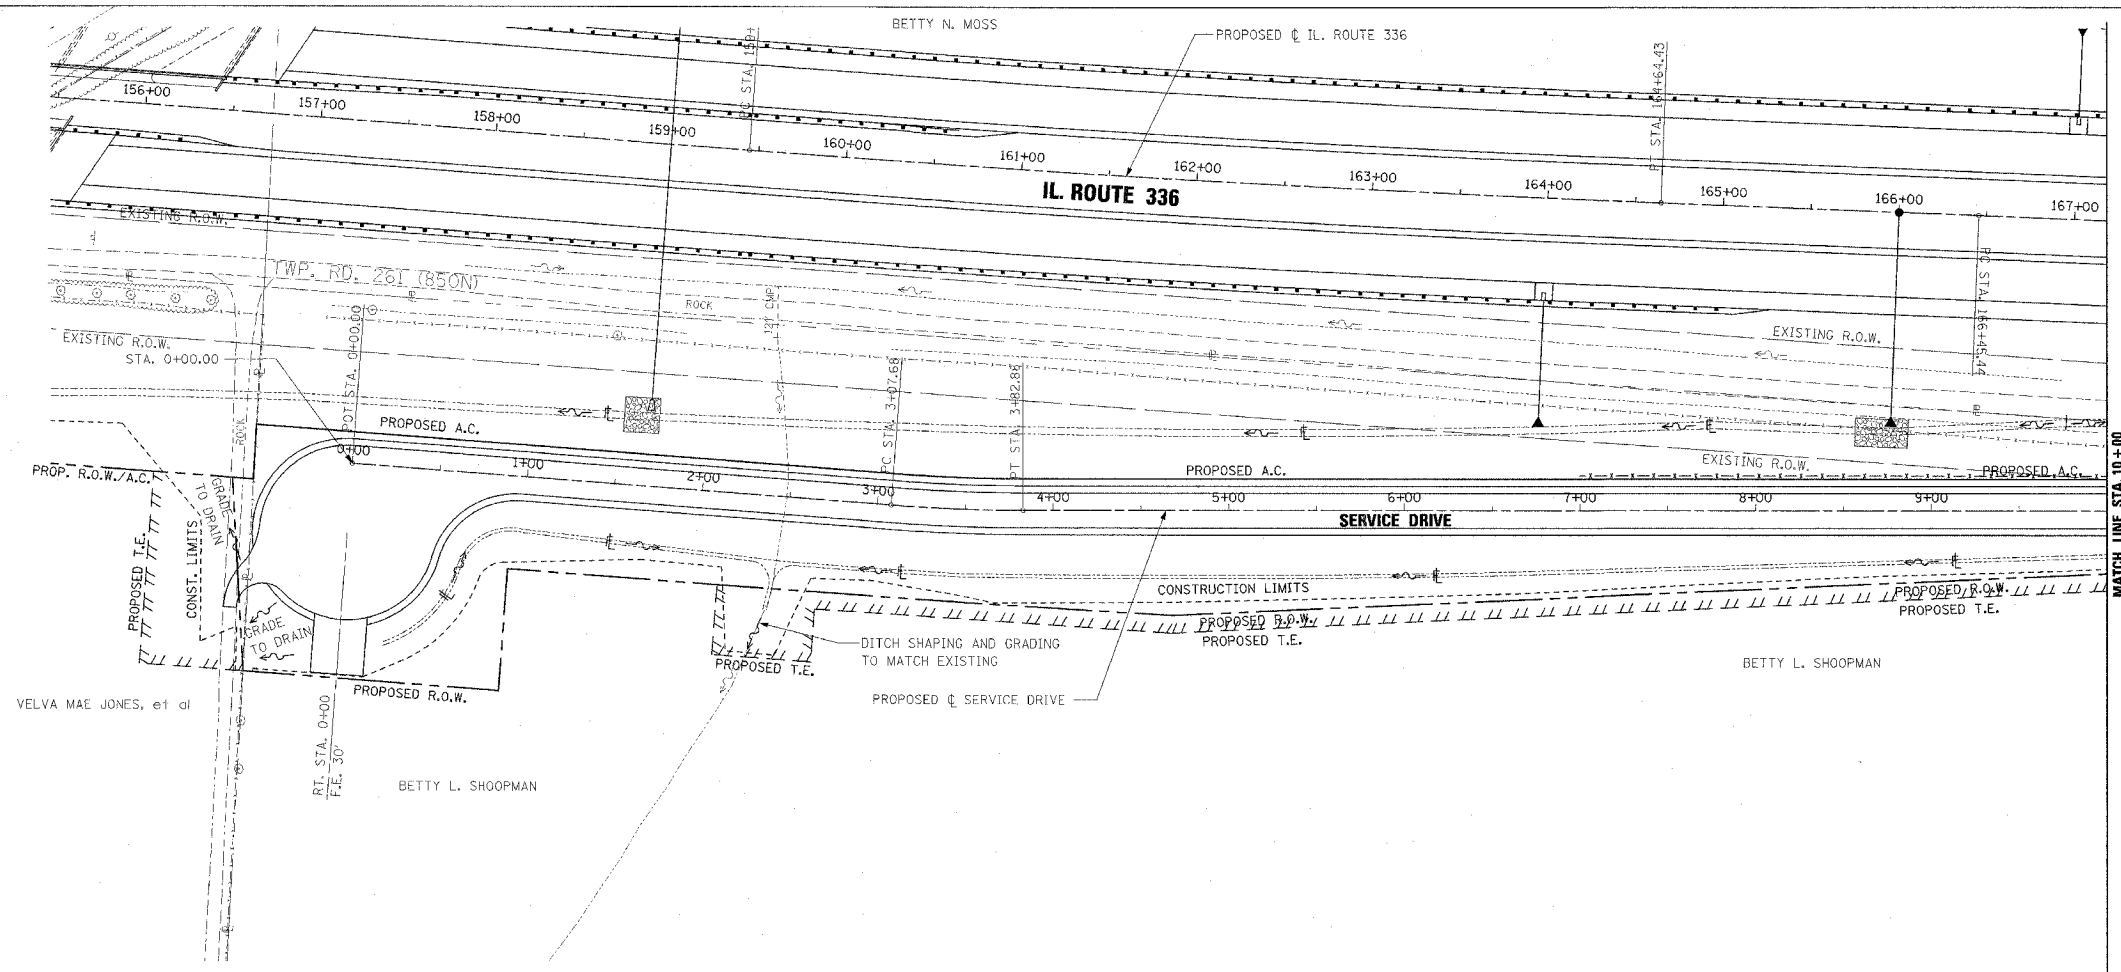

SEE INTERSECTION DETAILS FOR FURTHER LAYOUT INFORMATION

NOTE: SEE MAINLINE PLAN/PROFILE SHEETS FOR DETAILS OF SERVICE DRIVE LEFT DITCH.

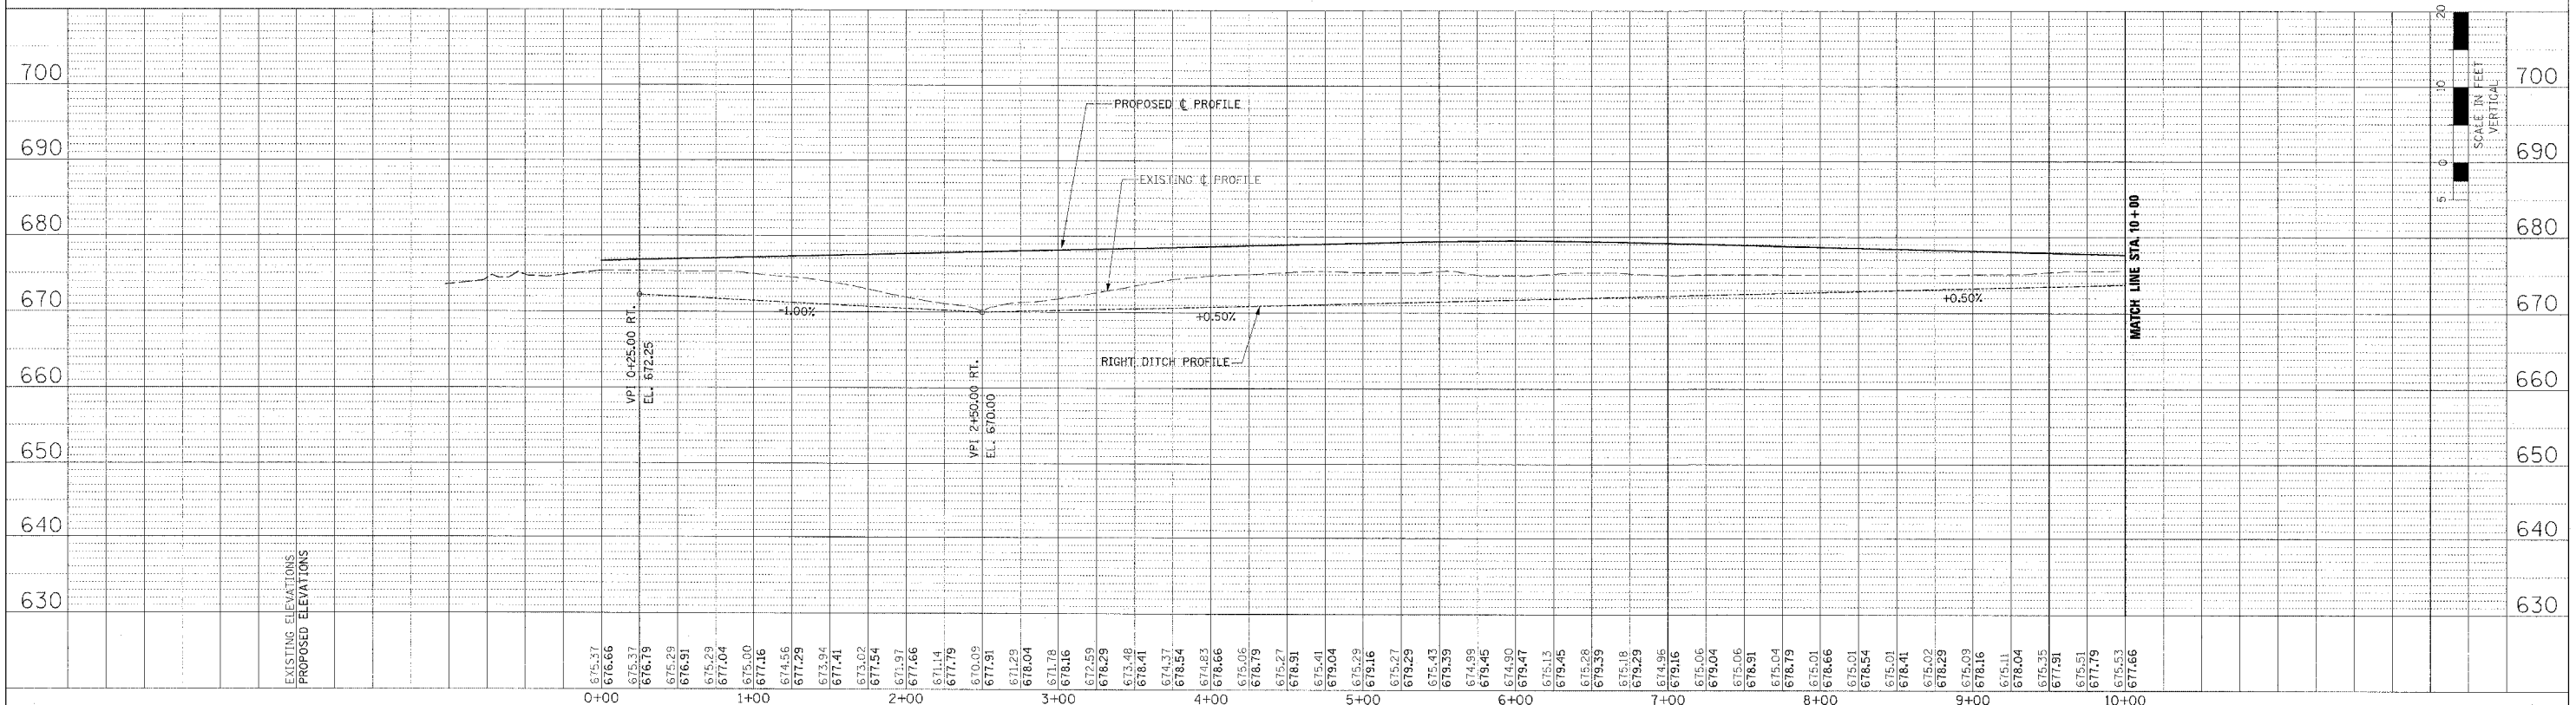

DRAINAGE PLAN AND PROFILE - SERVICE DRIVE - STA. 0+00 TO STA. 10+00

PLAN	DRAWN	BY	DATE
	CHECKED		
	NOTED		
	FILED		

PROFILE	DRAWN	BY	DATE
	CHECKED		
	NOTED		
	FILED		