
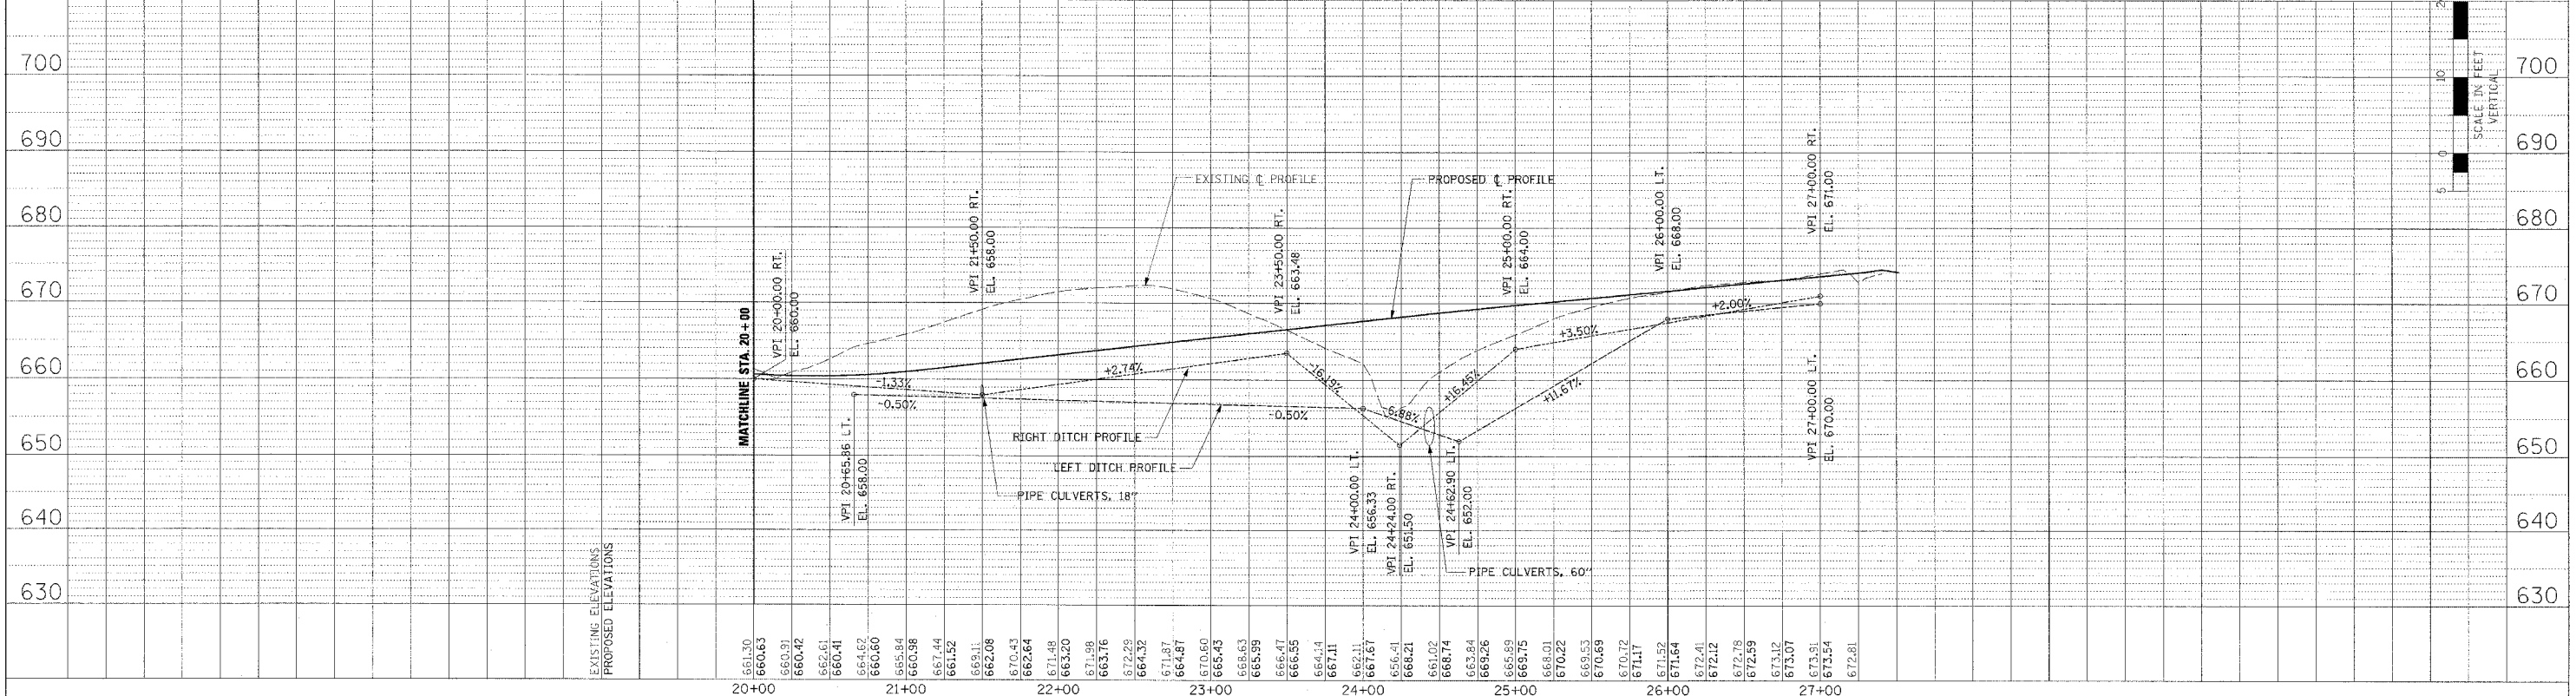
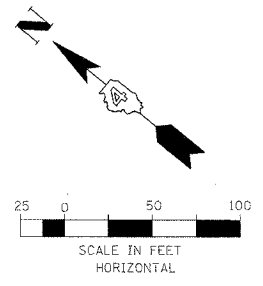


F.A.P. RTE.	SECTION	COUNTY	TOTAL SHEETS	SHEET NO.
315	55-2	McDONOUGH	1025	238
STA. 20+00		TO STA. 27+40.33		
FED. ROAD DIST. NO. 4		ILLINOIS FED. AID PROJECT		

PERMANENT EROSION CONTROL LEGEND
 AGGREGATE DITCH (TO BE PLACED UPON COMPLETION OF DITCH CUT)

PLAN	DATE
APPROVED	
DESIGNED	
CHECKED	
BY	
DATE	

PROFILE	DATE
APPROVED	
DESIGNED	
CHECKED	
BY	
DATE	

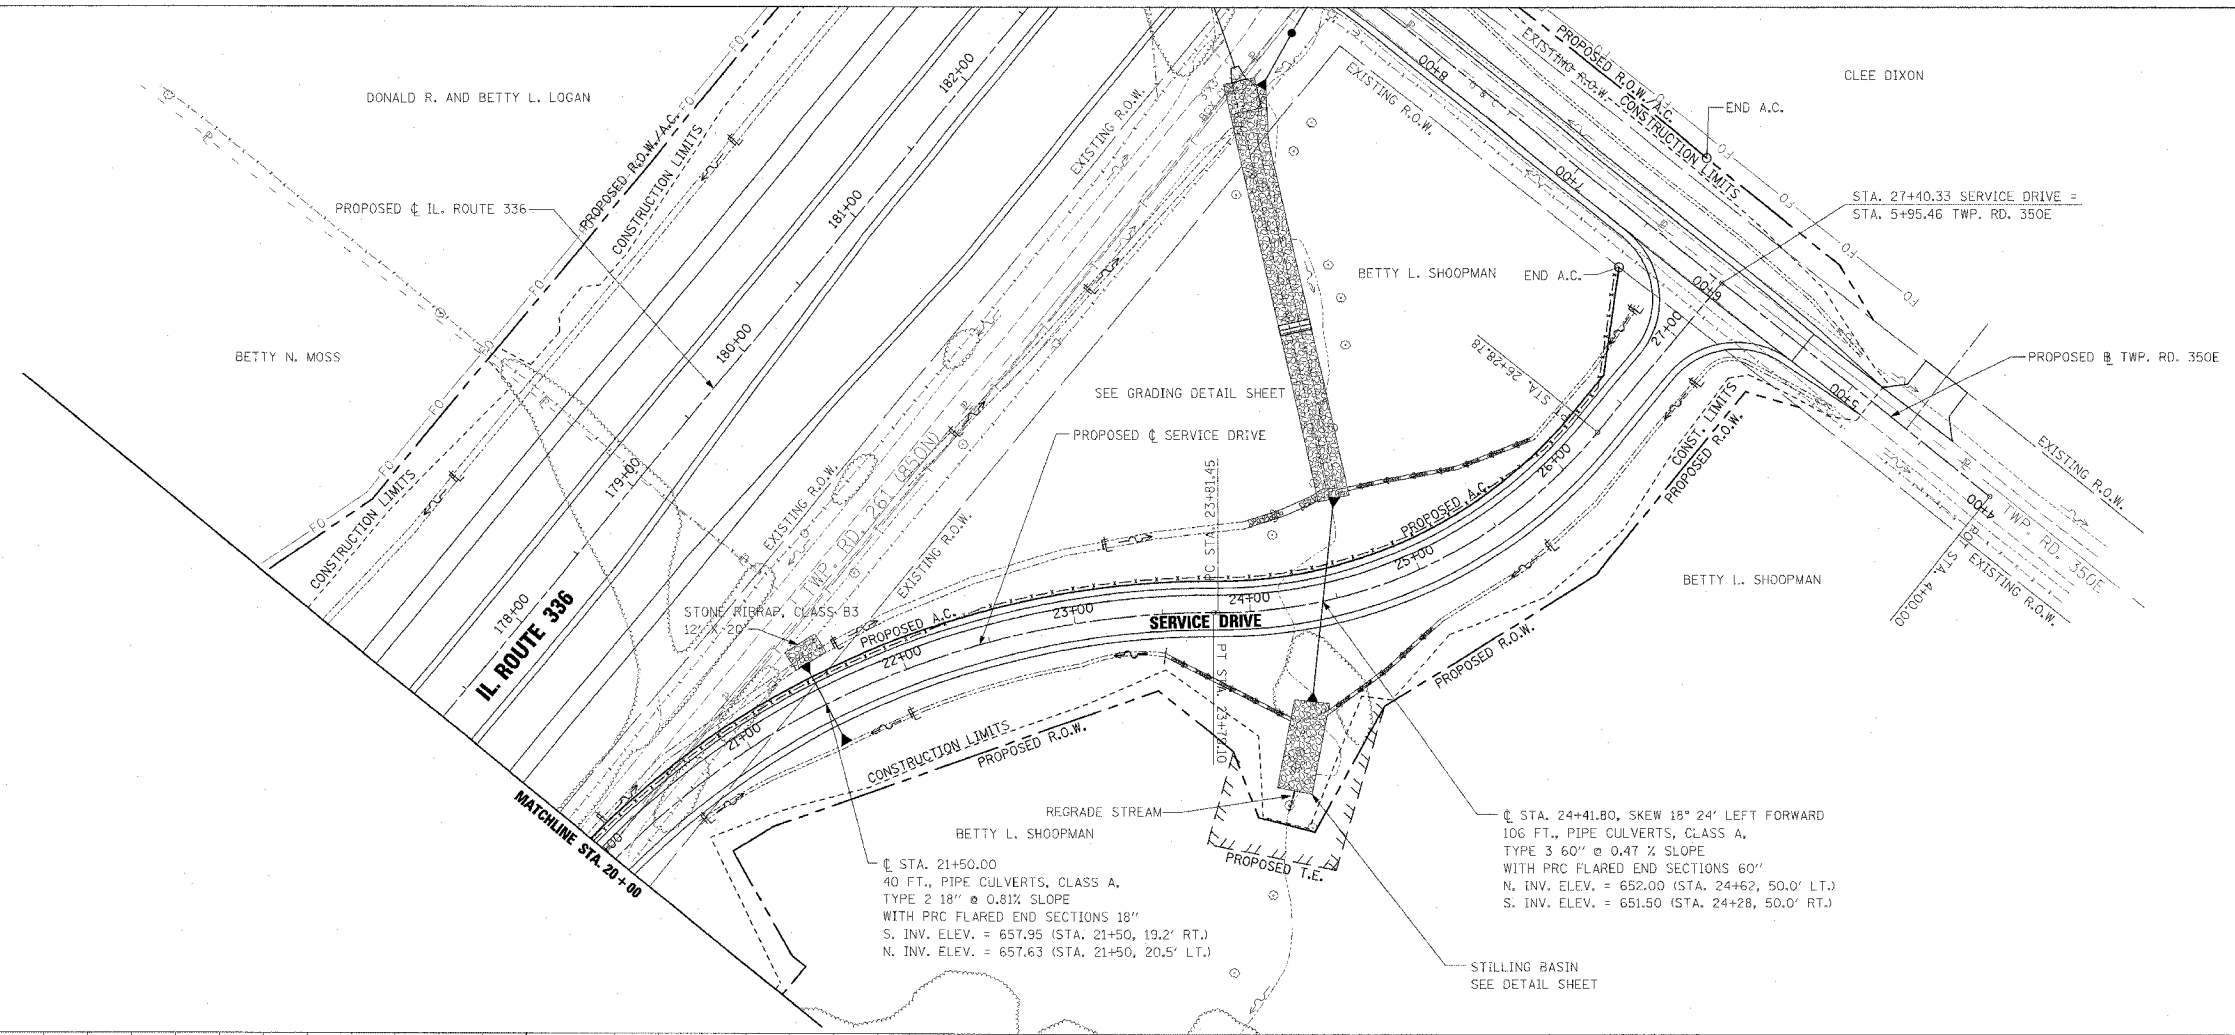

DRAINAGE PLAN AND PROFILE - SERVICE DRIVE - STA. 20+00 TO STA. 27+40.33