
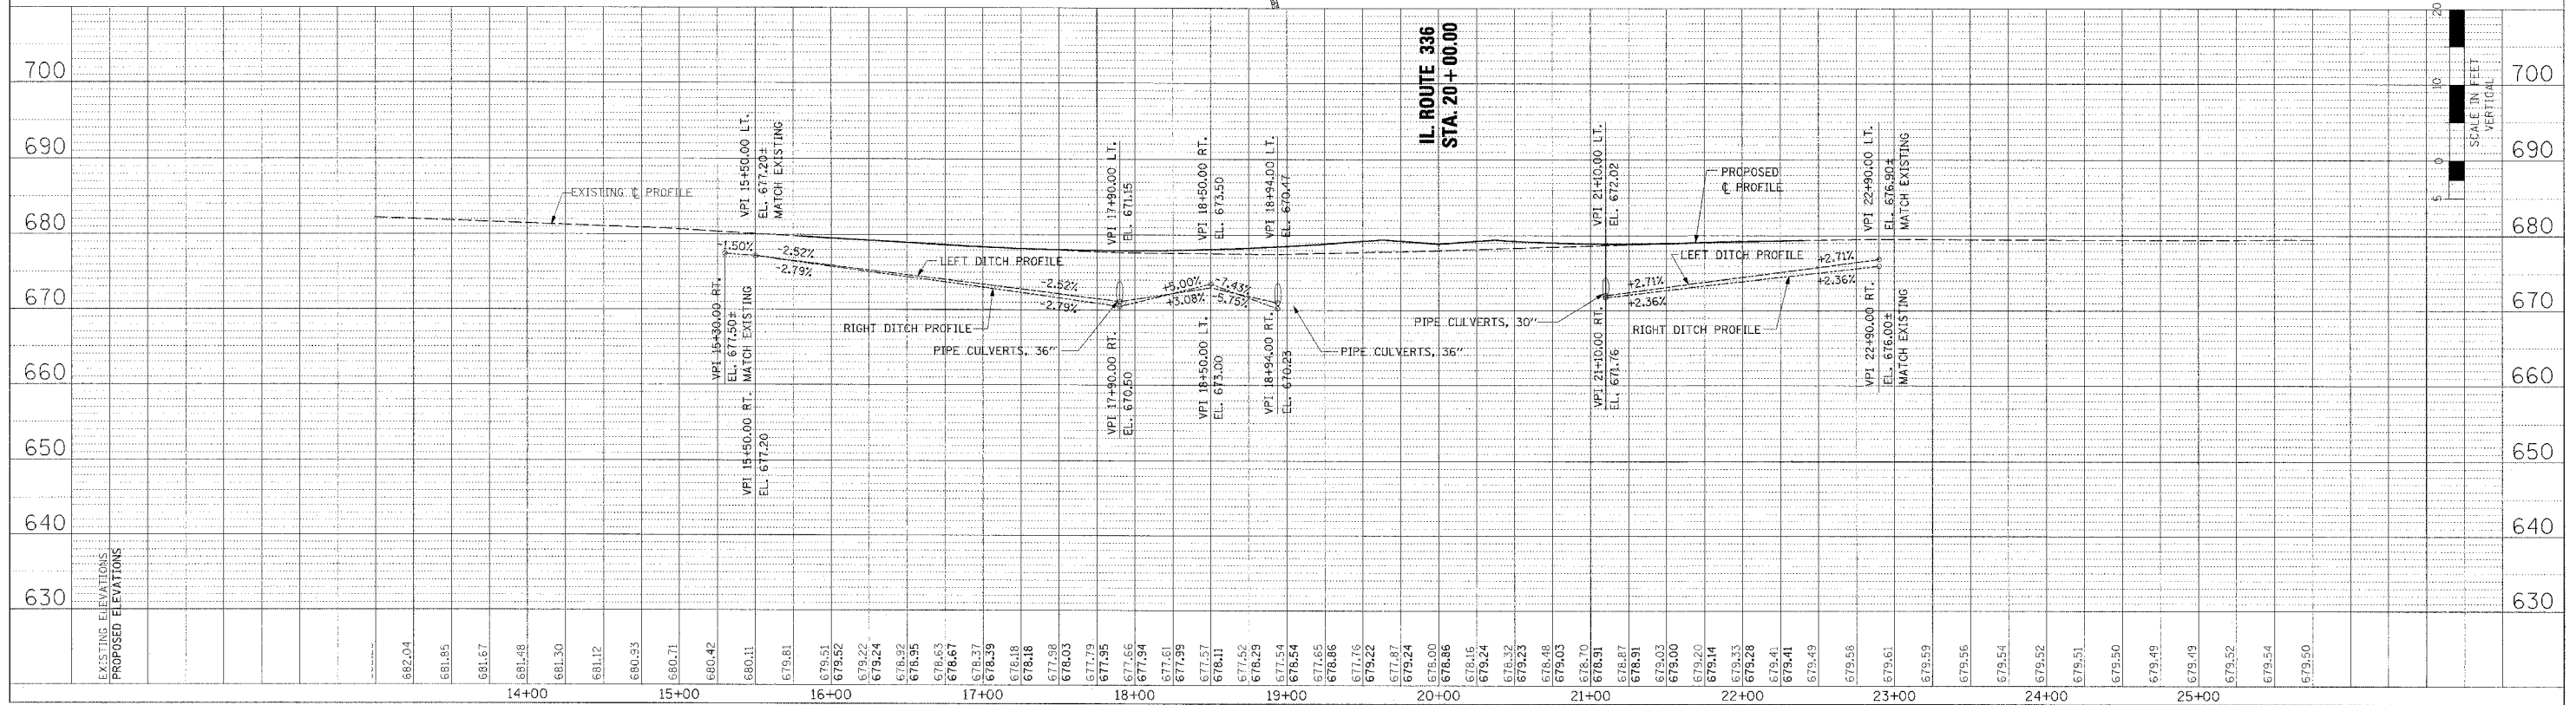
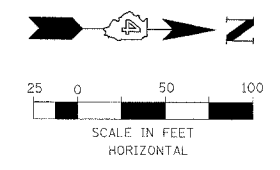


F.A.P. RTE. 1	SECTION 55-2	COUNTY McDONOUGH	TOTAL SHEETS 1025	SHEET NO. 240
STA. 13+50 TO STA. 25+00		FED. ROAD DIST. NO. 4 ILLINOIS FED. AID PROJECT		

PERMANENT EROSION CONTROL LEGEND
 AGGREGATE DITCH (TO BE PLACED UPON COMPLETION OF DITCH CUT)

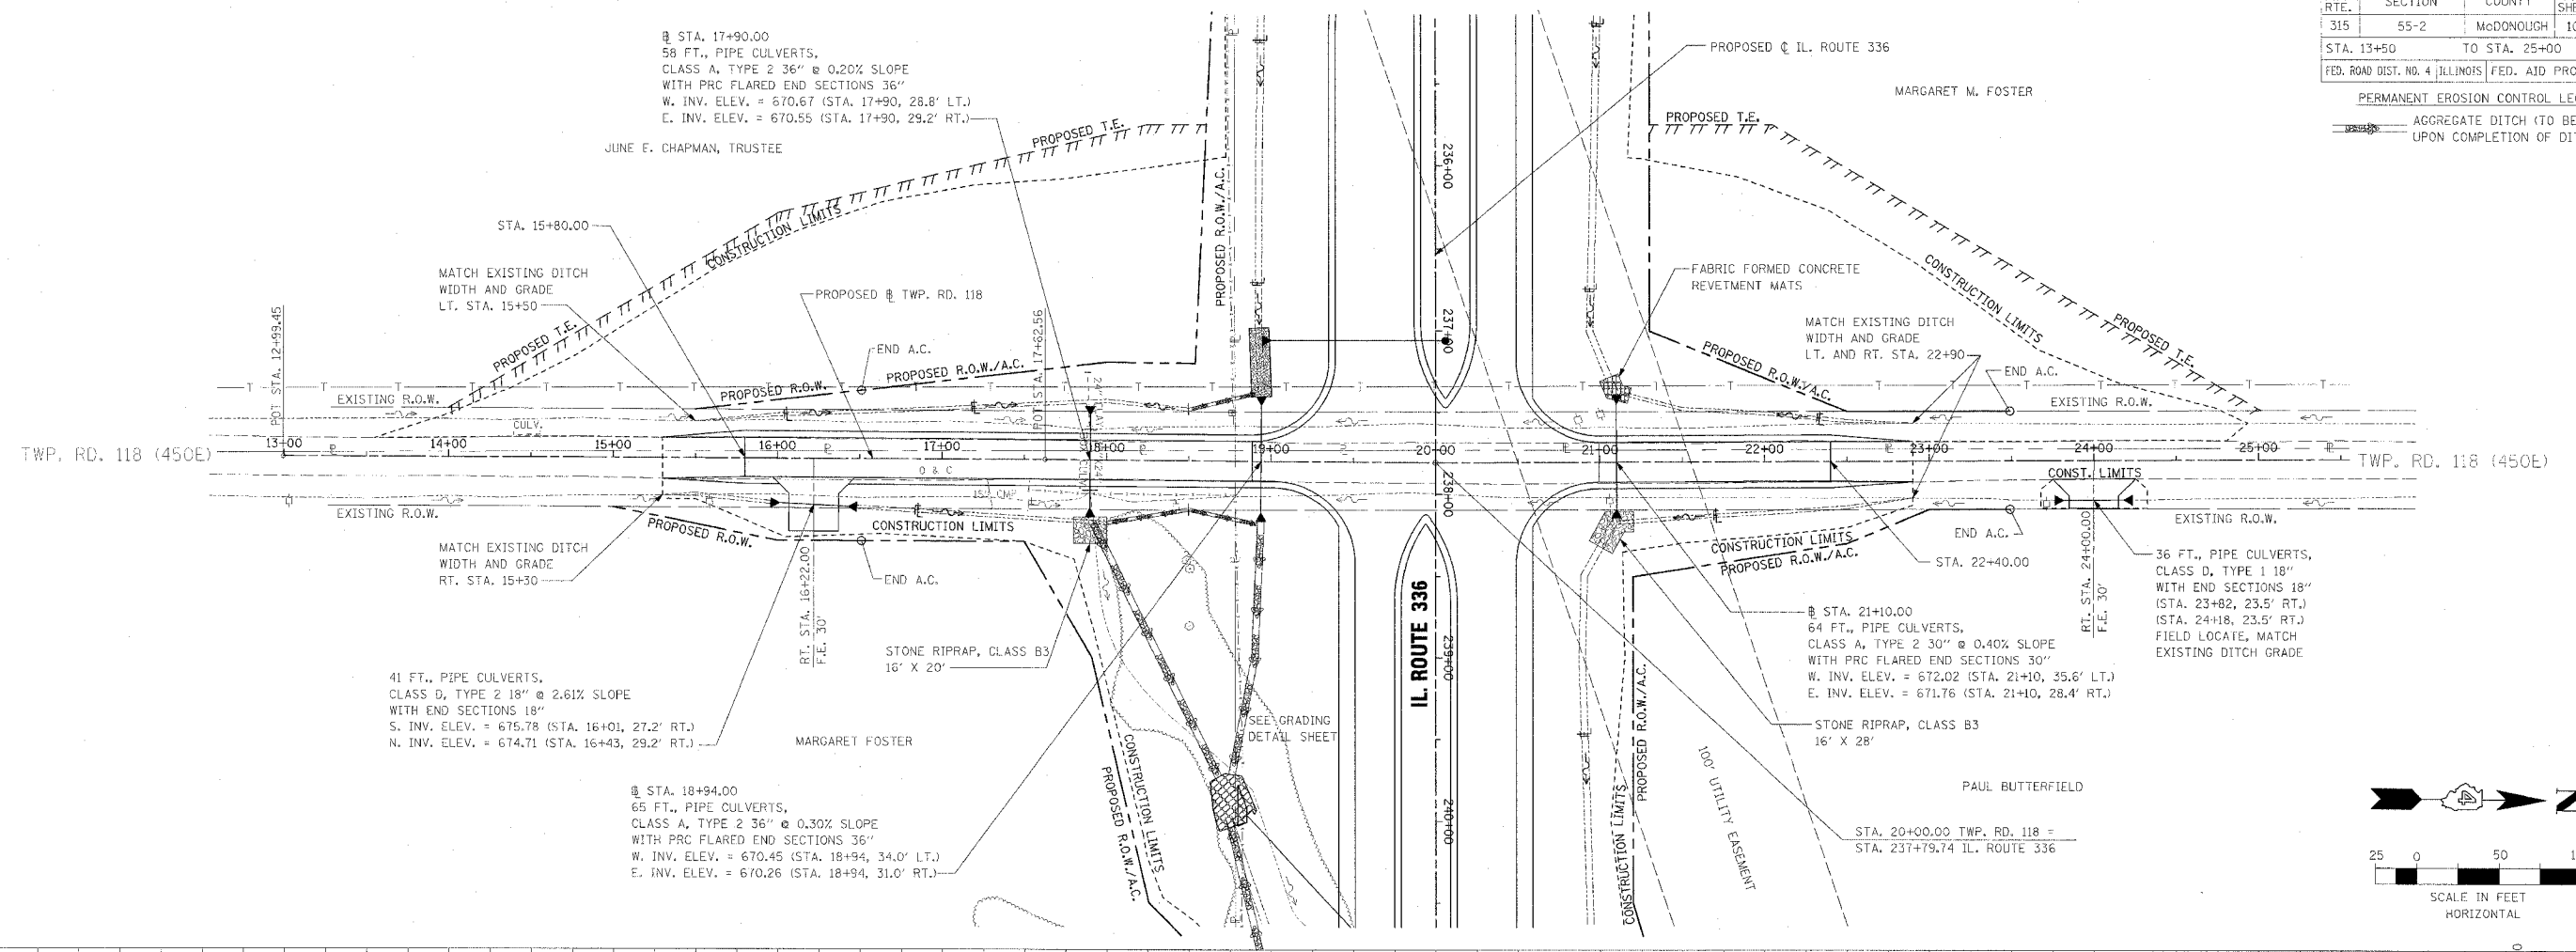

DRAINAGE PLAN AND PROFILE - TWP. RD. 118 - STA. 13+50 TO STA. 25+00

PLAN	DATE
BY	
CHECKED	
DATE	
NO.	

PROFILE	DATE
BY	
CHECKED	
DATE	
NO.	