


F.A.P. RTE.	SECTION	COUNTY	TOTAL SHEETS	SHEET NO.
315	55-2	McDONOUGH	1025	250
STA. 100+00		TO STA. 111+30		
FED. ROAD DIST. NO. 4 ILLINOIS FED. AID PROJECT				

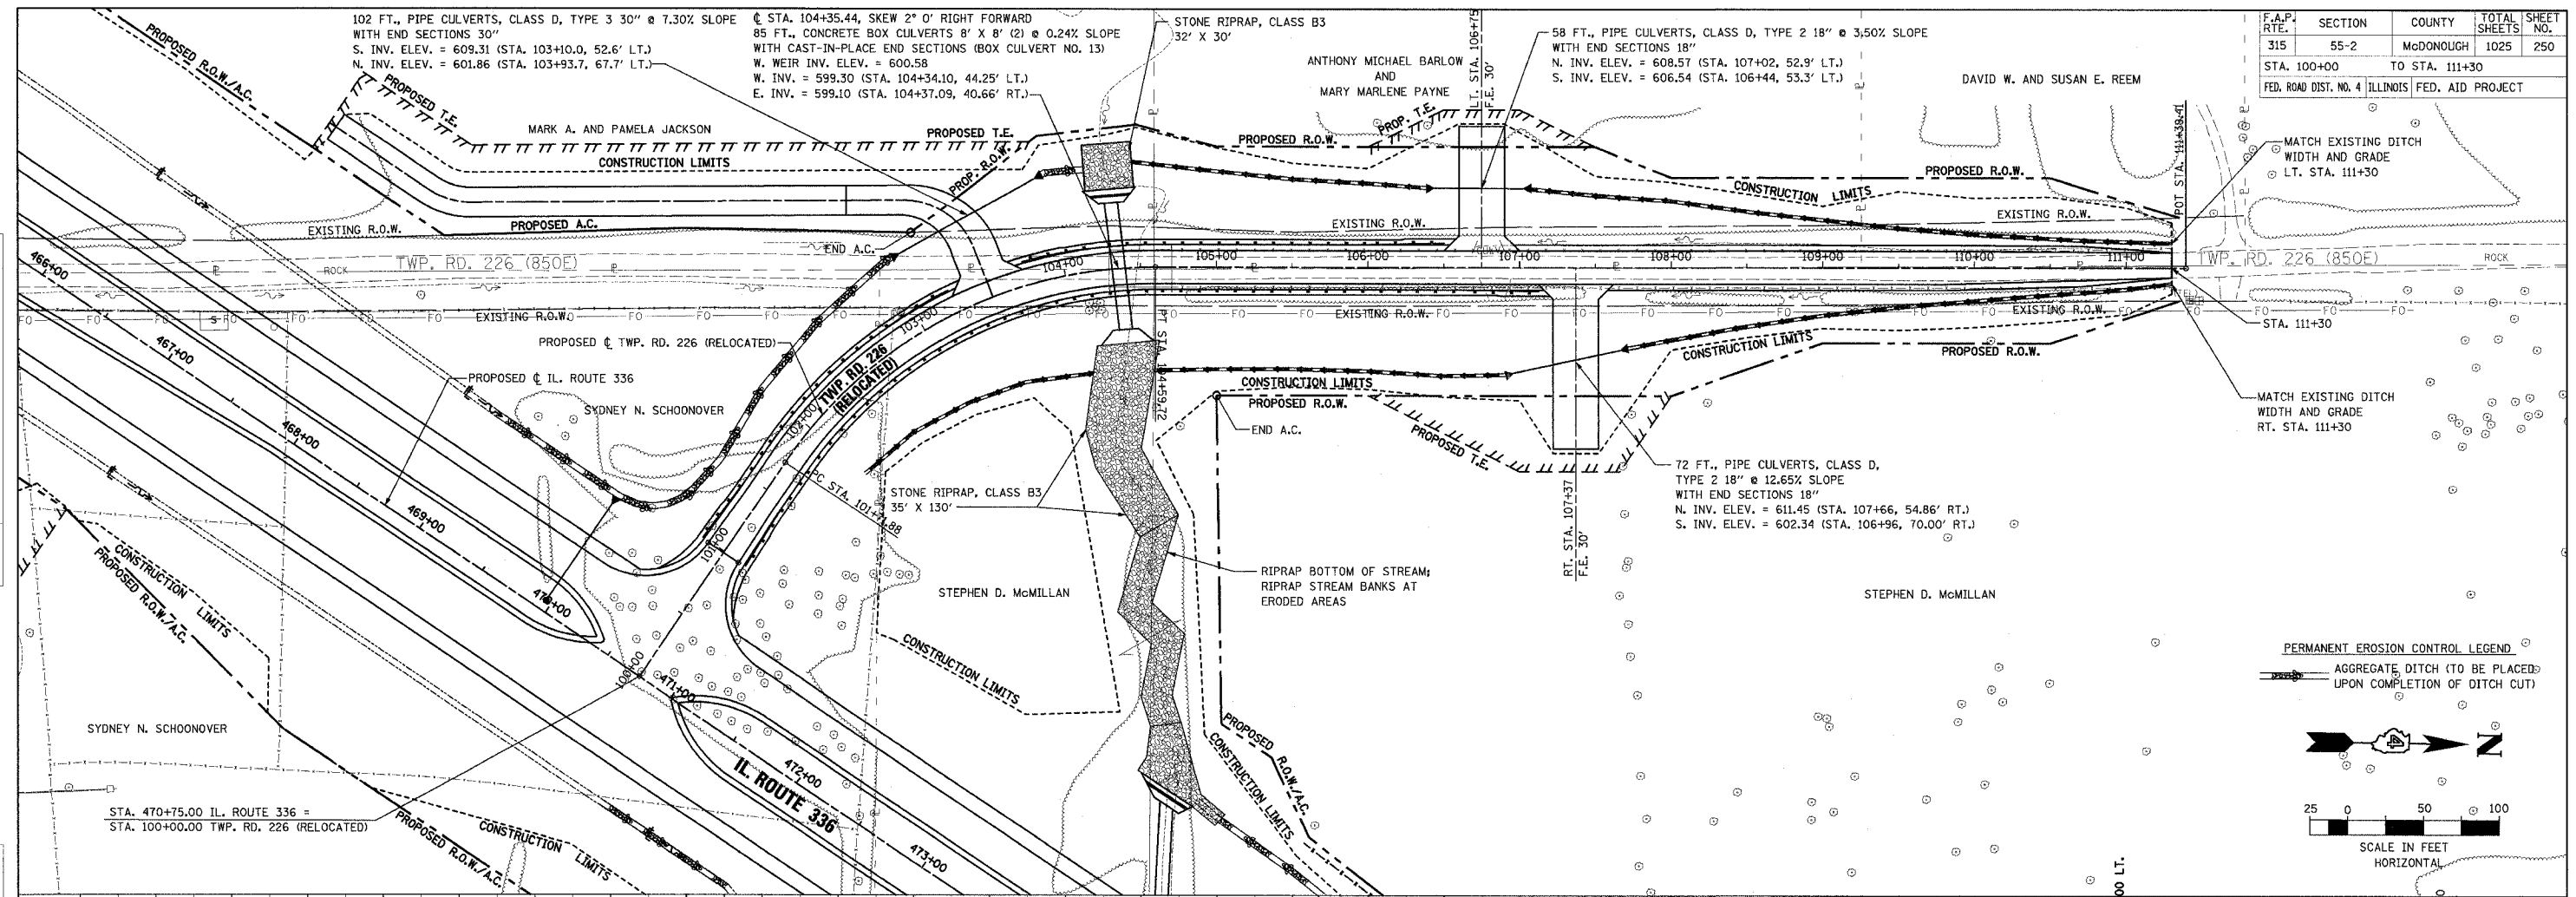

**PERMANENT EROSION CONTROL LEGEND**

AGGREGATE DITCH (TO BE PLACED UPON COMPLETION OF DITCH CUT)

SCALE IN FEET  
HORIZONTAL

SCALE IN FEET  
VERTICAL

PLAN

DATE	BY

REVISIONS


NO.	DESCRIPTION	DATE

PROFILE

DATE	BY

REVISIONS

NO.	DESCRIPTION	DATE

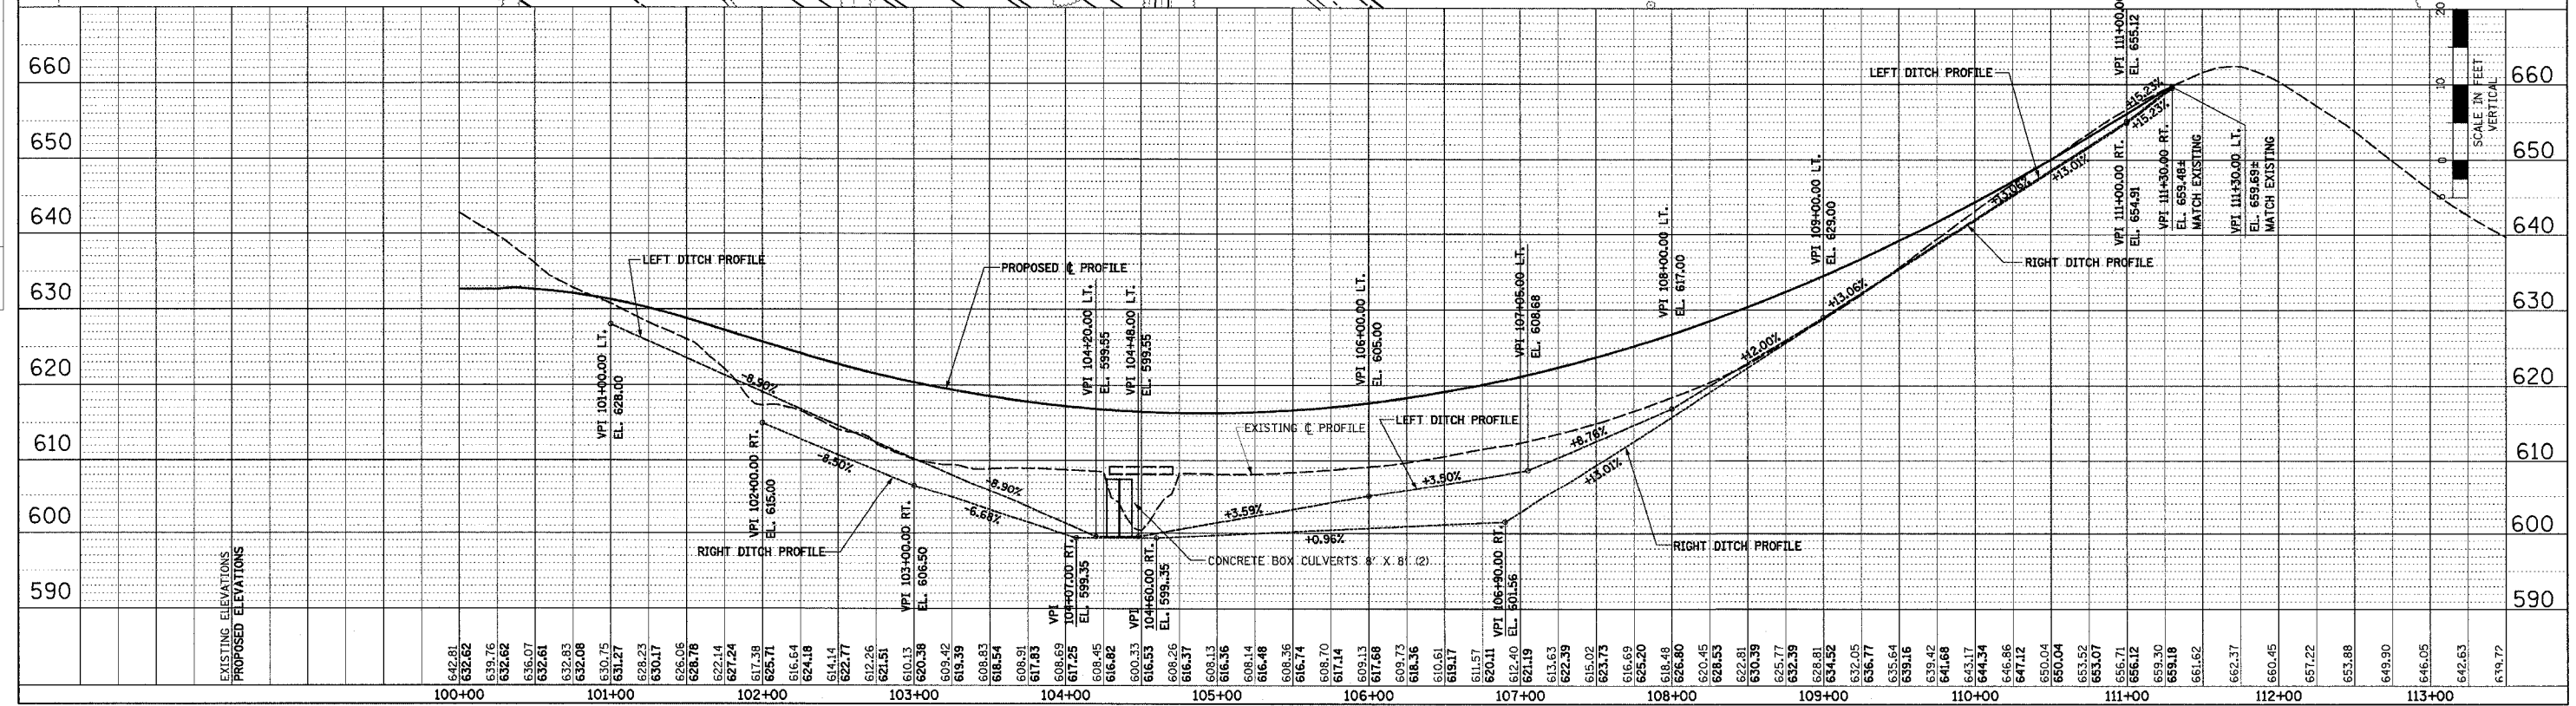

**DRAINAGE PLAN AND PROFILE - TWP. RD. 226 (RELOCATED) - STA. 100+00 TO STA. 111+30**

250901 001 4/17/2005 8:56:38 AM