
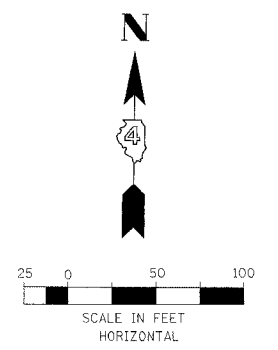



F.A.P. RTE.	SECTION	COUNTY	TOTAL SHEETS	SHEET NO.
315	55-2	MCDONOUGH	1025	321
STA. 245+00 TO STA. 257+00				
FED. ROAD DIST. NO. 4 ILLINOIS FED. AID PROJECT				

- TEMPORARY EROSION CONTROL LEGEND
- TEMPORARY DITCH CHECK
 - INLET AND PIPE PROTECTION
 - EROSION CONTROL BLANKET
 - HEAVY DUTY EROSION CONTROL BLANKET
 - AGGREGATE DITCH (TO BE PLACED UPON COMPLETION OF DITCH CUT)
 - PERIMETER EROSION BARRIER

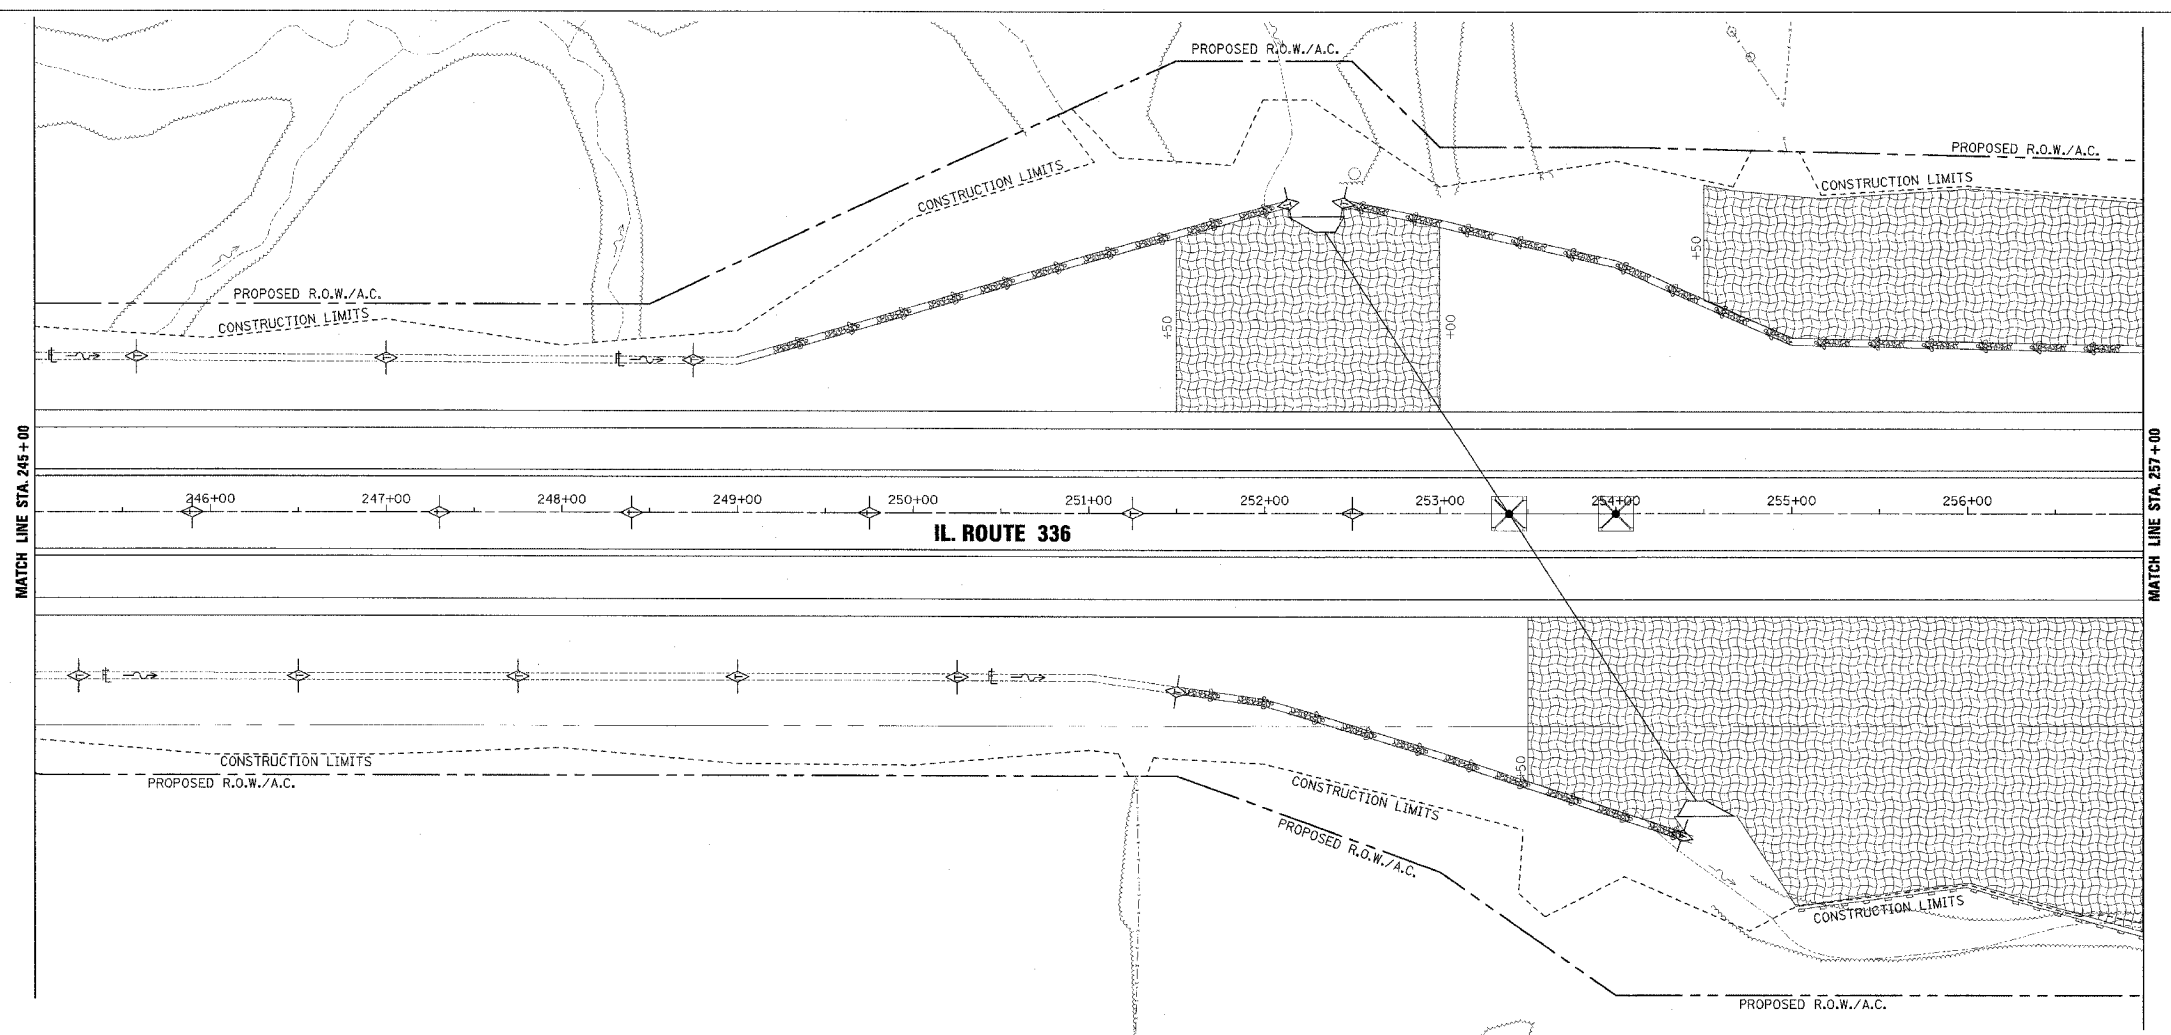

PLAN	DATE
DESIGNED	
PLOTTED	
NOTED	
NO. OF RAY CHECKED	
DATE FILE NAME	

PROFILE	DATE
DESIGNED	
PLOTTED	
NOTED	
NO. OF RAY CHECKED	
DATE FILE NAME	

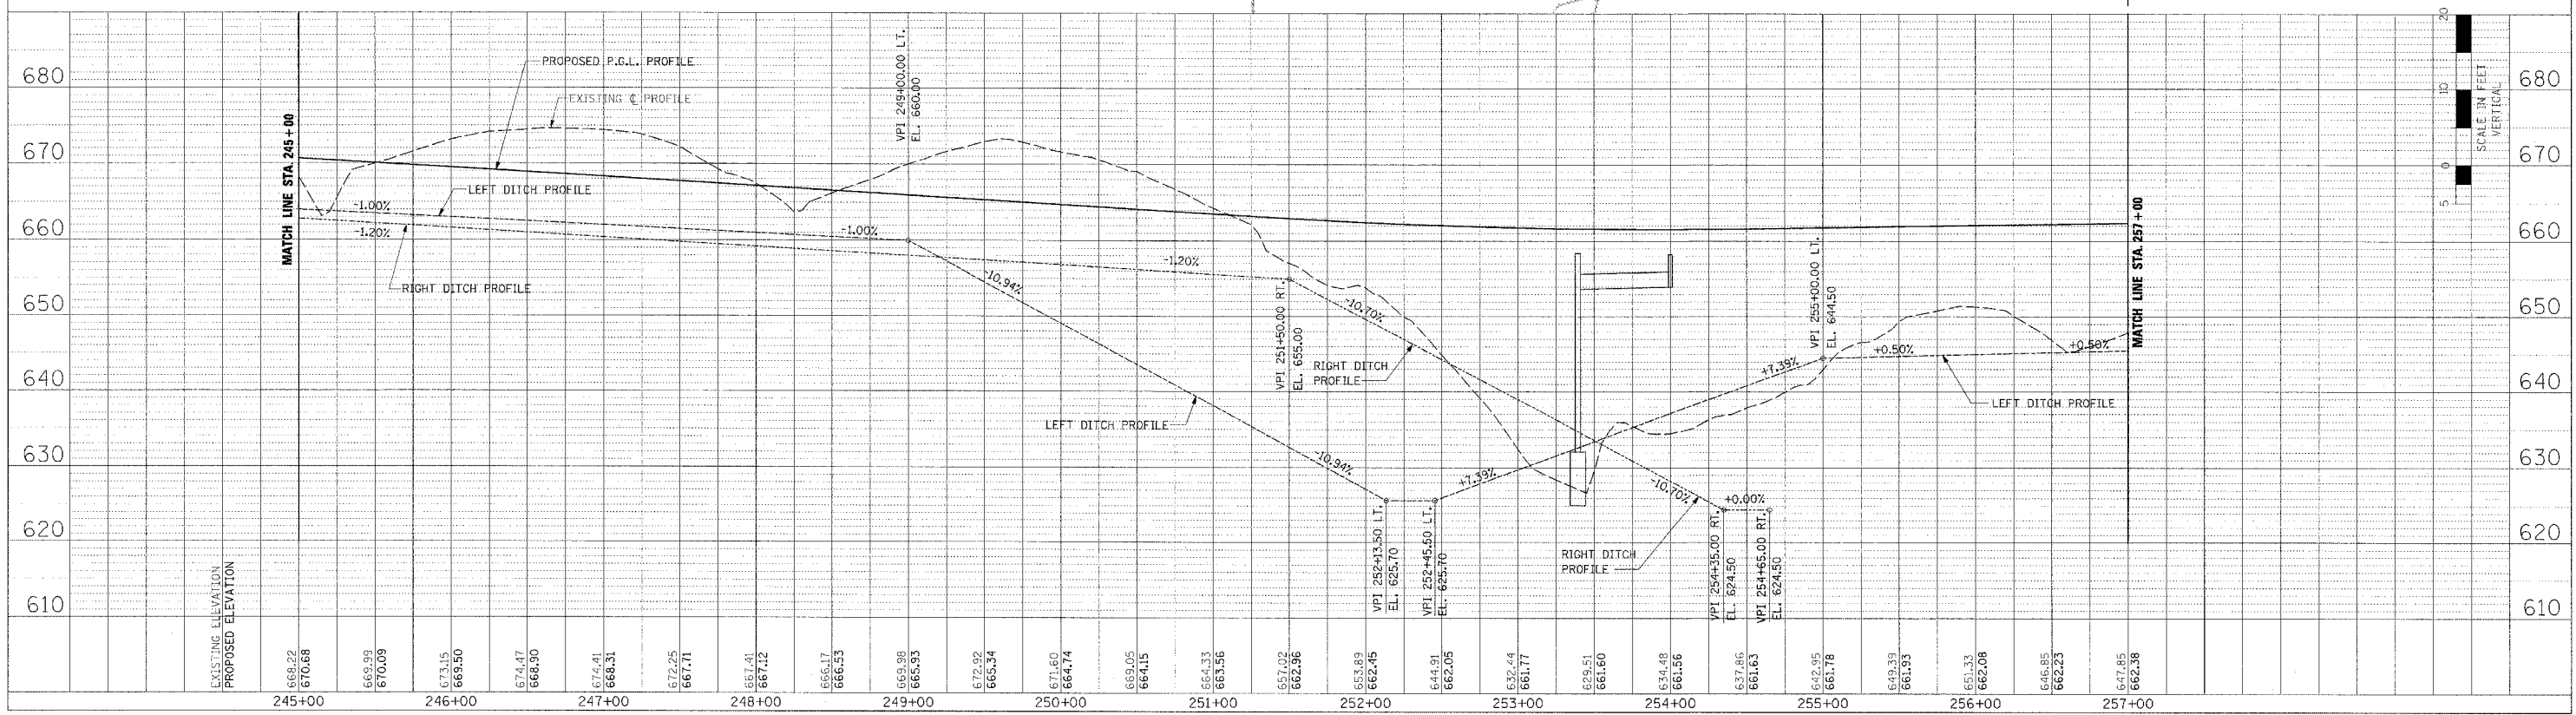

EROSION CONTROL PLAN AND PROFILE - IL. ROUTE 336 - STA. 245+00 TO STA. 257+00