
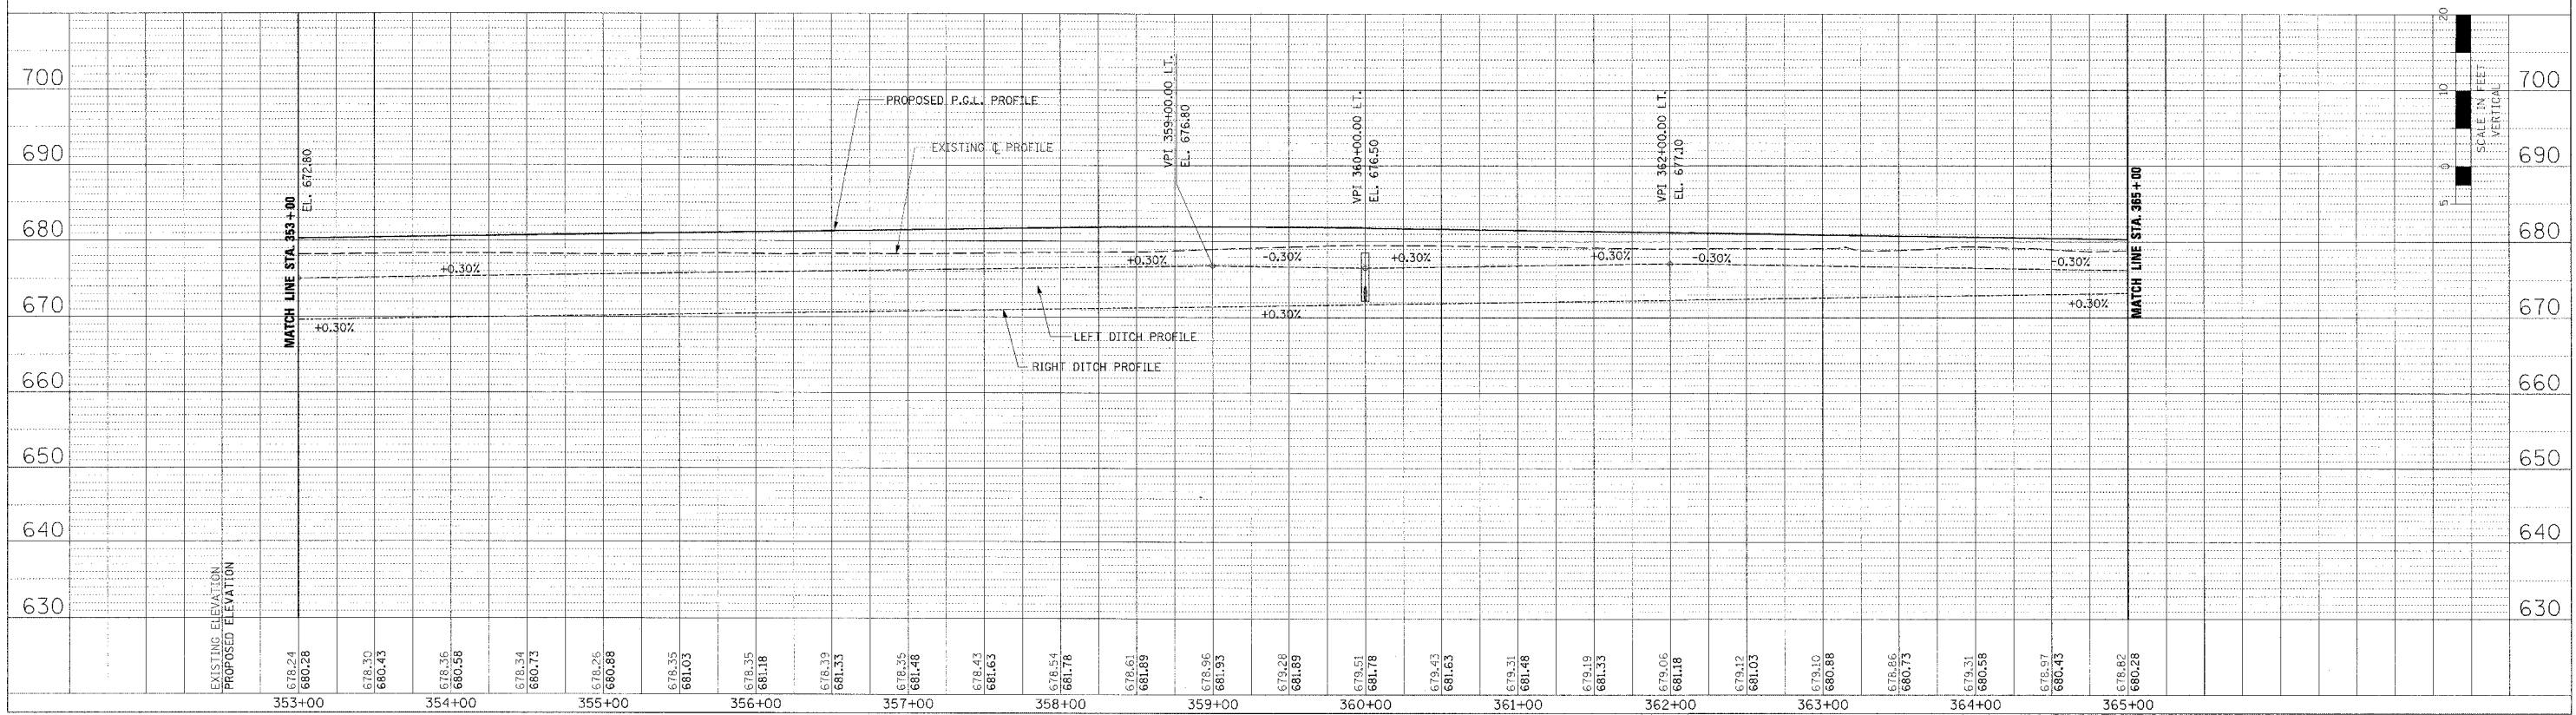
 


F.A.P. RTE.	SECTION	COUNTY	TOTAL SHEETS	SHEET NO.
315	55-2	MCDONOUGH	1025	330
STA. 353+00 TO STA. 365+00				
FED. ROAD DIST. NO. 4 ILLINOIS FED. AID PROJECT				

- TEMPORARY EROSION CONTROL LEGEND
- TEMPORARY DITCH CHECK
 - INLET AND PIPE PROTECTION
 - EROSION CONTROL BLANKET
 - HEAVY DUTY EROSION CONTROL BLANKET
 - AGGREGATE DITCH (TO BE PLACED UPON COMPLETION OF DITCH CUT)
 - PERIMETER EROSION BARRIER

PLAN	DATE
DESIGNED BY	
PLOTTED BY	
CHECKED BY	
DATE	

PROFILE	DATE
DESIGNED BY	
PLOTTED BY	
CHECKED BY	
DATE	

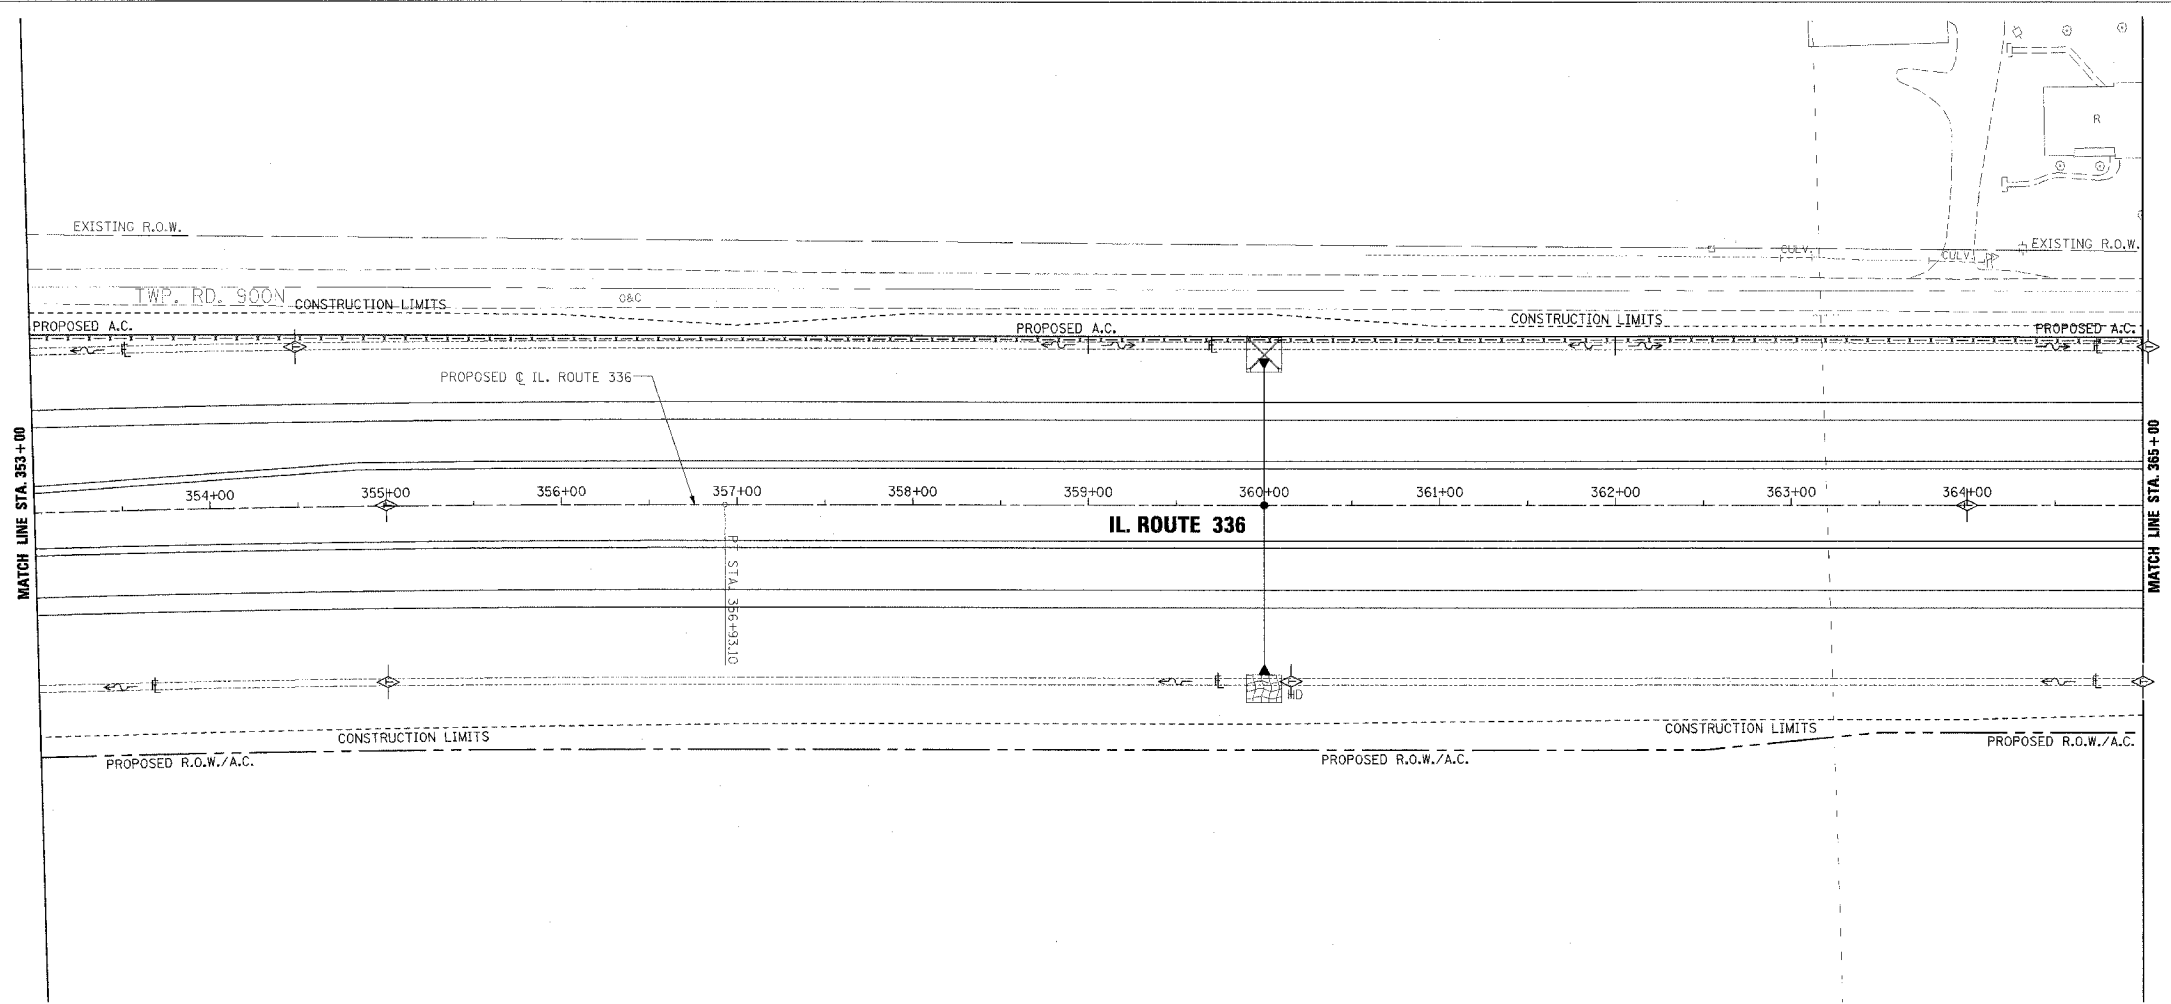

EROSION CONTROL PLAN AND PROFILE - IL. ROUTE 336 - STA. 353+00 TO STA. 365+00