
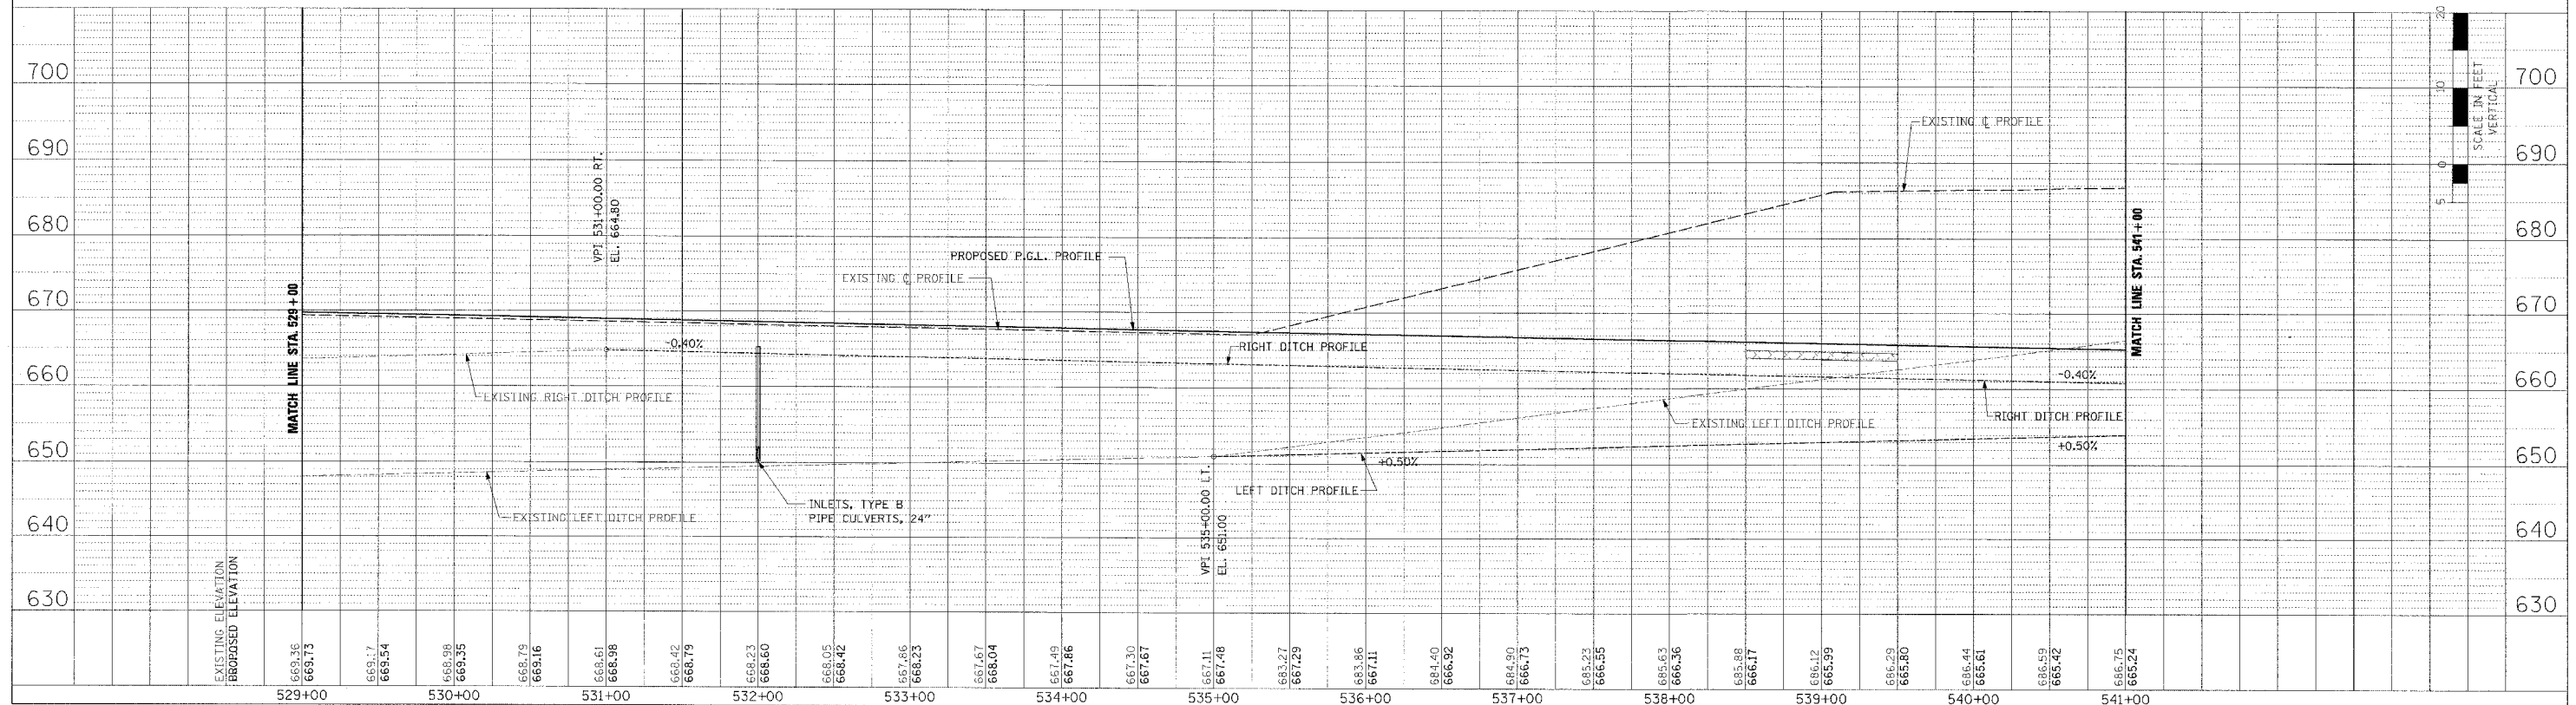
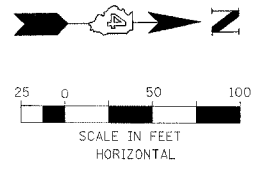


F.A.P. RTE.	SECTION	COUNTY	TOTAL SHEETS	SHEET NO.
315	55-2	McDONOUGH	1025	345
STA. 529+00		TO STA. 541+00		
FED. ROAD DIST. NO. 4 ILLINOIS FED. AID PROJECT				

- TEMPORARY EROSION CONTROL LEGEND**
- TEMPORARY DITCH CHECK
 - INLET AND PIPE PROTECTION
 - EROSION CONTROL BLANKET
 - HEAVY DUTY EROSION CONTROL BLANKET
 - AGGREGATE DITCH (TO BE PLACED UPON COMPLETION OF DITCH CUT)
 - PERIMETER EROSION BARRIER

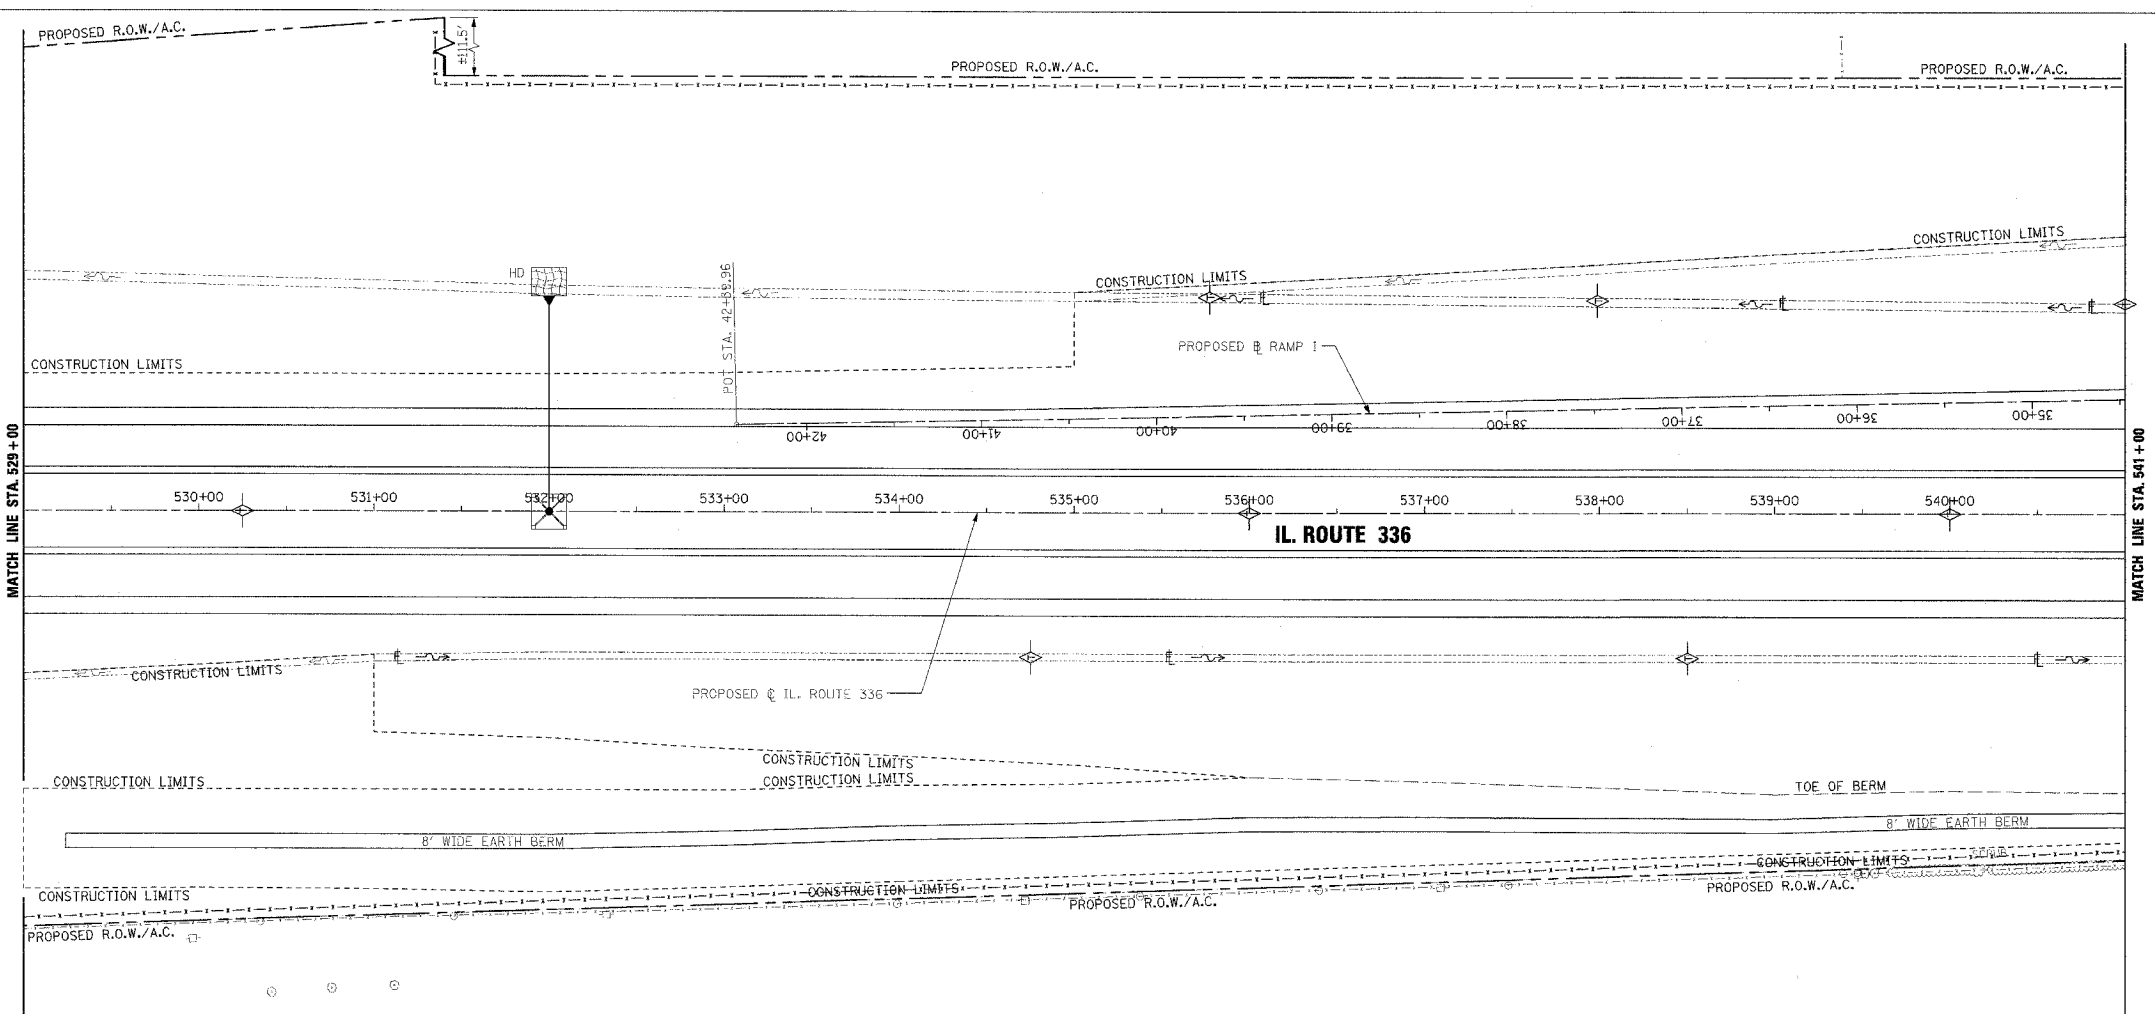

EROSION CONTROL PLAN AND PROFILE - IL. ROUTE 336 - STA. 529+00 TO STA. 541+00

PLAN

DATE	BY
REVISION	
NO.	
NO.	
NO.	
NO.	

PROFILE

DATE	BY
REVISION	
NO.	
NO.	
NO.	
NO.	