



F.A.P. RTE.	SECTION	COUNTY	TOTAL SHEETS	SHEET NO.
315	55-2	McDONOUGH	1025	354
STA. 11+00		TO STA. 23+00		
FED. ROAD DIST. NO. 4 ILLINOIS FED. AID PROJECT				
TEMPORARY EROSION CONTROL LEGEND				
◇ TEMPORARY DITCH CHECK				
⊗ INLET AND PIPE PROTECTION				
[Pattern] EROSION CONTROL BLANKET				
HD [Pattern] HEAVY DUTY EROSION CONTROL BLANKET				
[Symbol] AGGREGATE DITCH (TO BE PLACED UPON COMPLETION OF DITCH CUT)				
[Symbol] PERIMETER EROSION BARRIER				

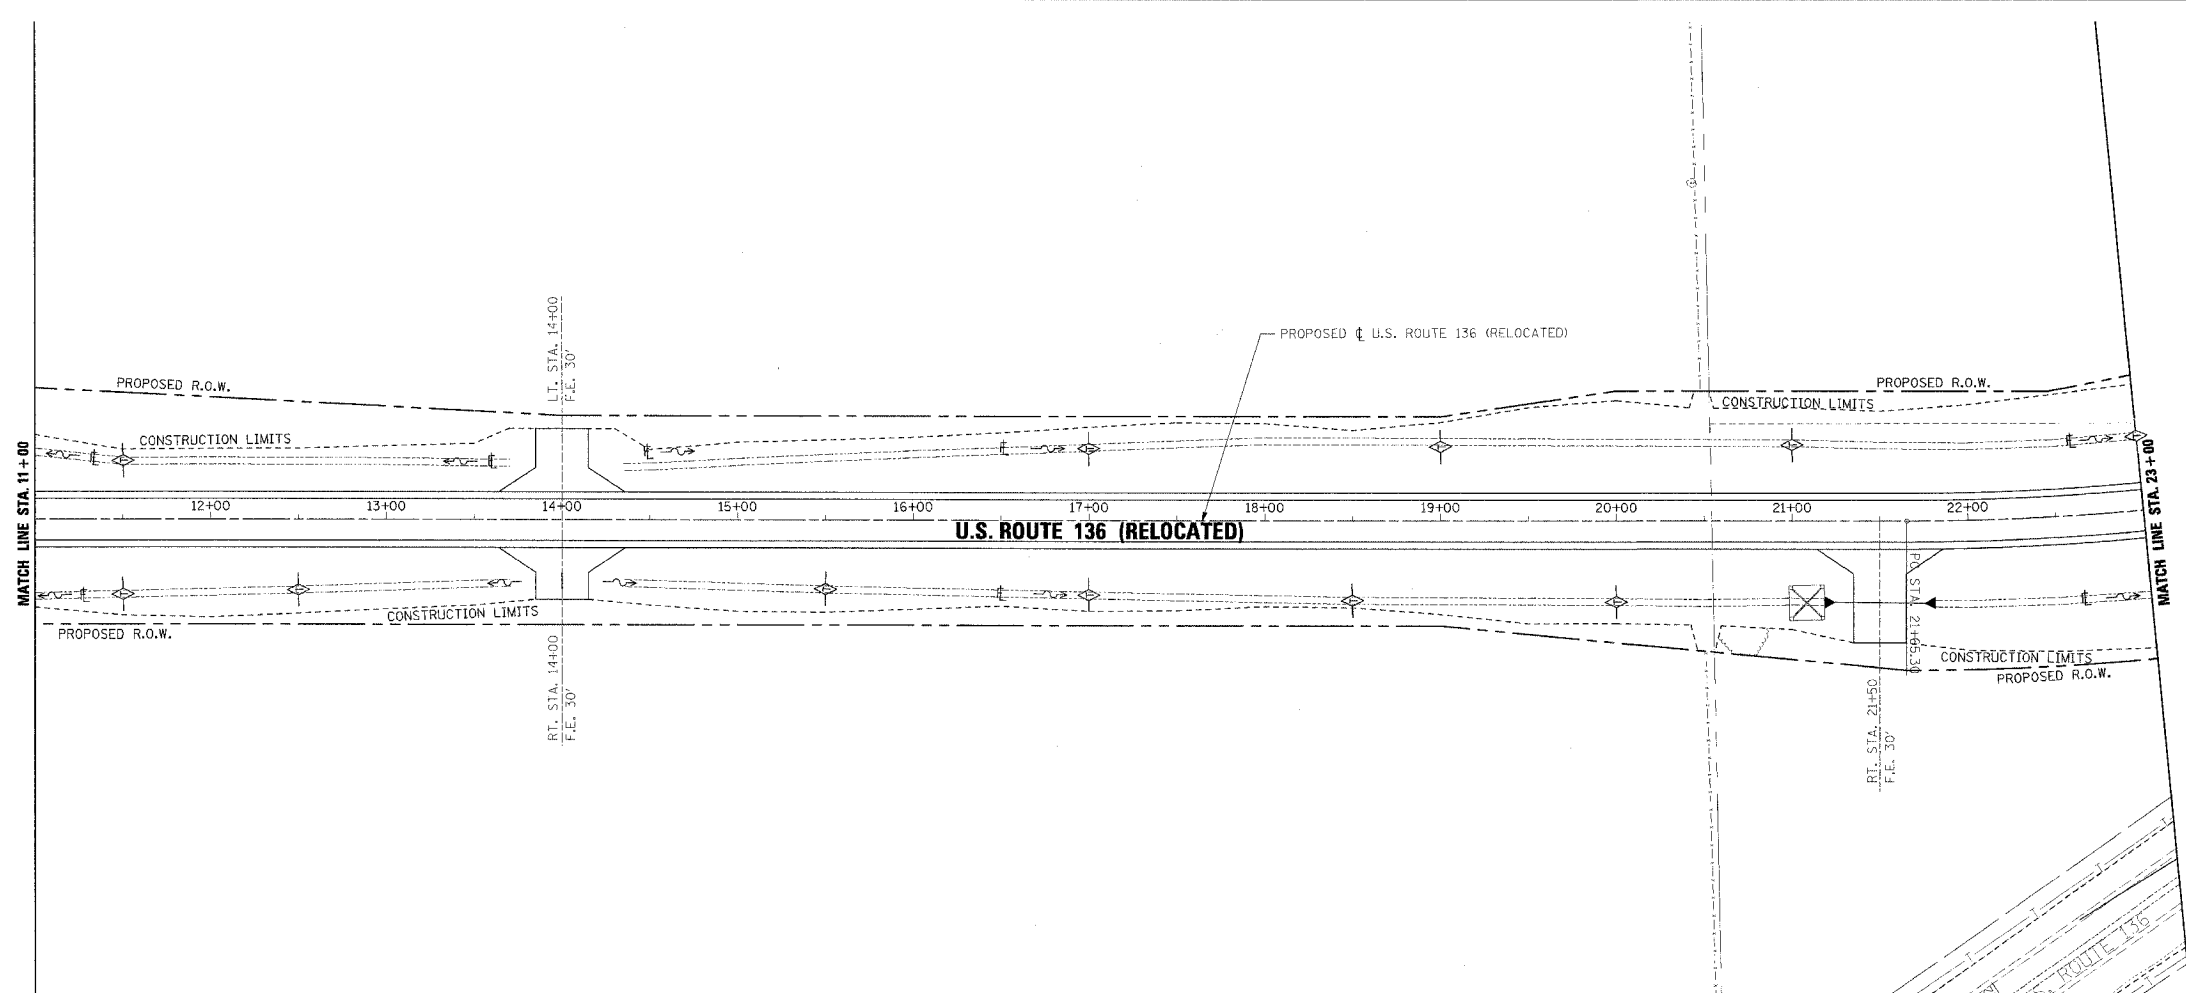

PLAN	DESIGNED BY	DATE
NOTED BY	CHECKED BY	
DATE		

PROFILE	DESIGNED BY	DATE
NOTED BY	CHECKED BY	
DATE		

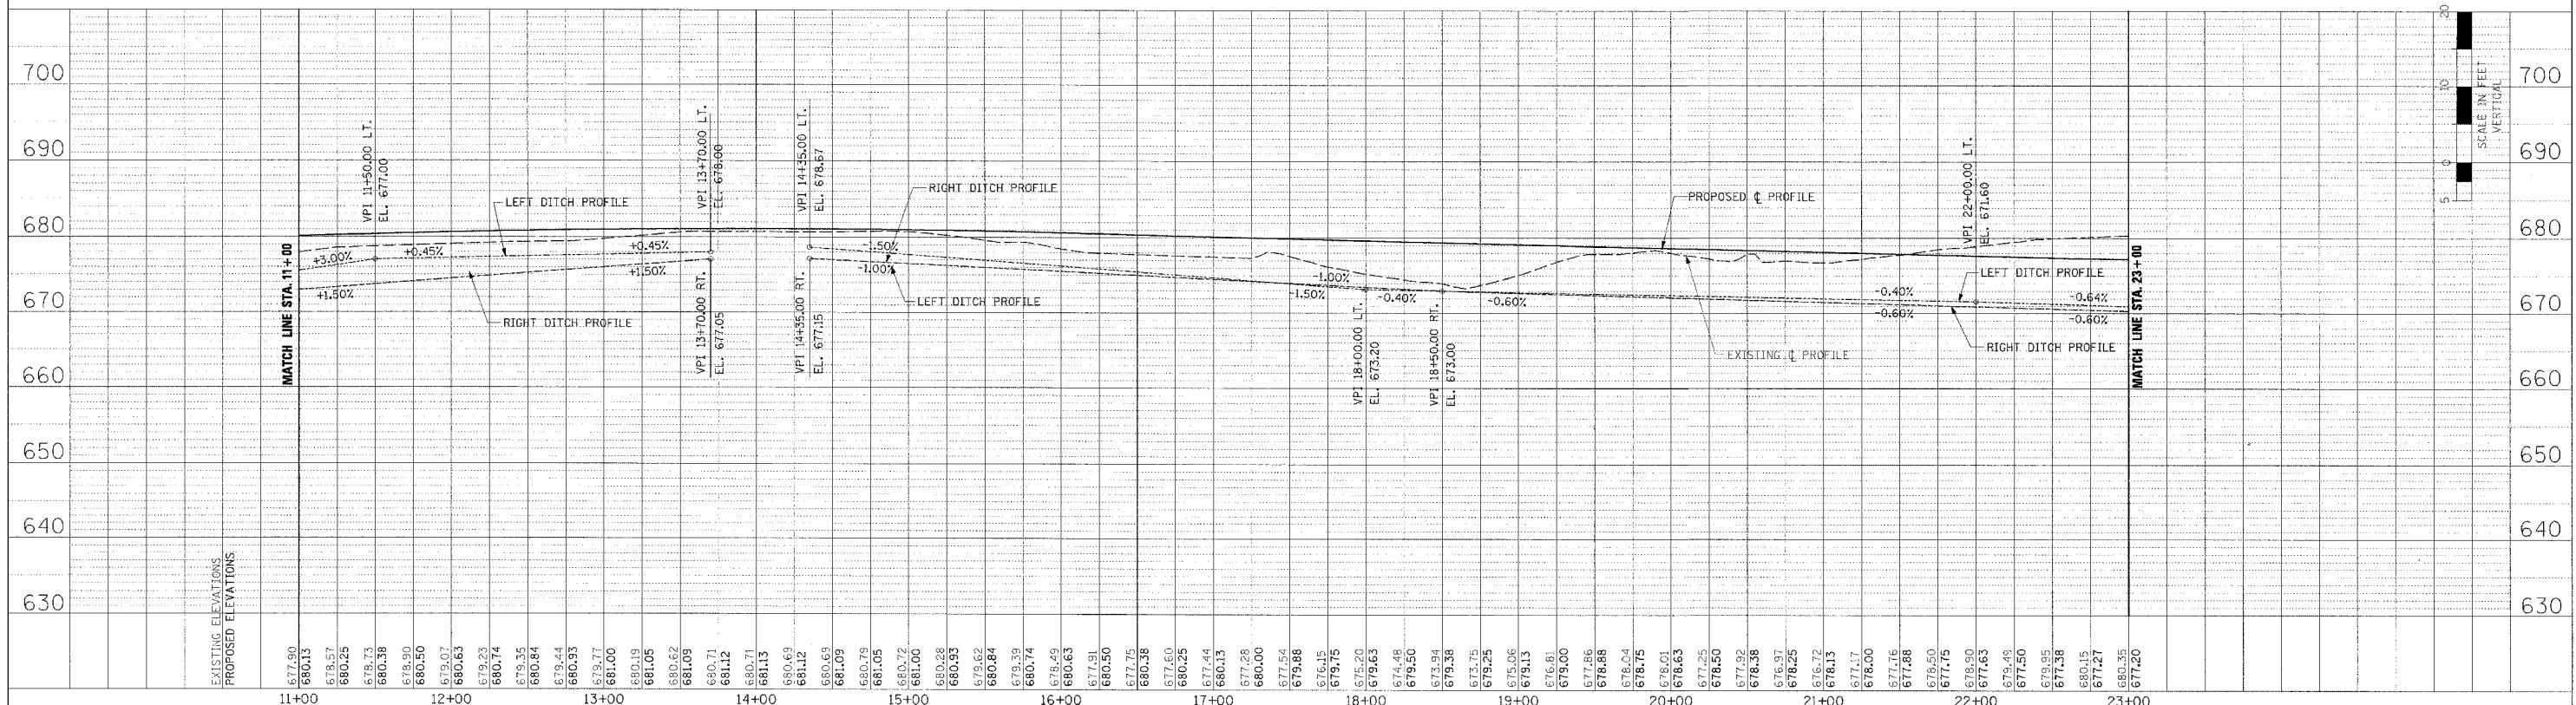

EROSION CONTROL PLAN AND PROFILE - U.S. ROUTE 136 (RELOCATED) - STA. 11+00 TO STA. 23+00