
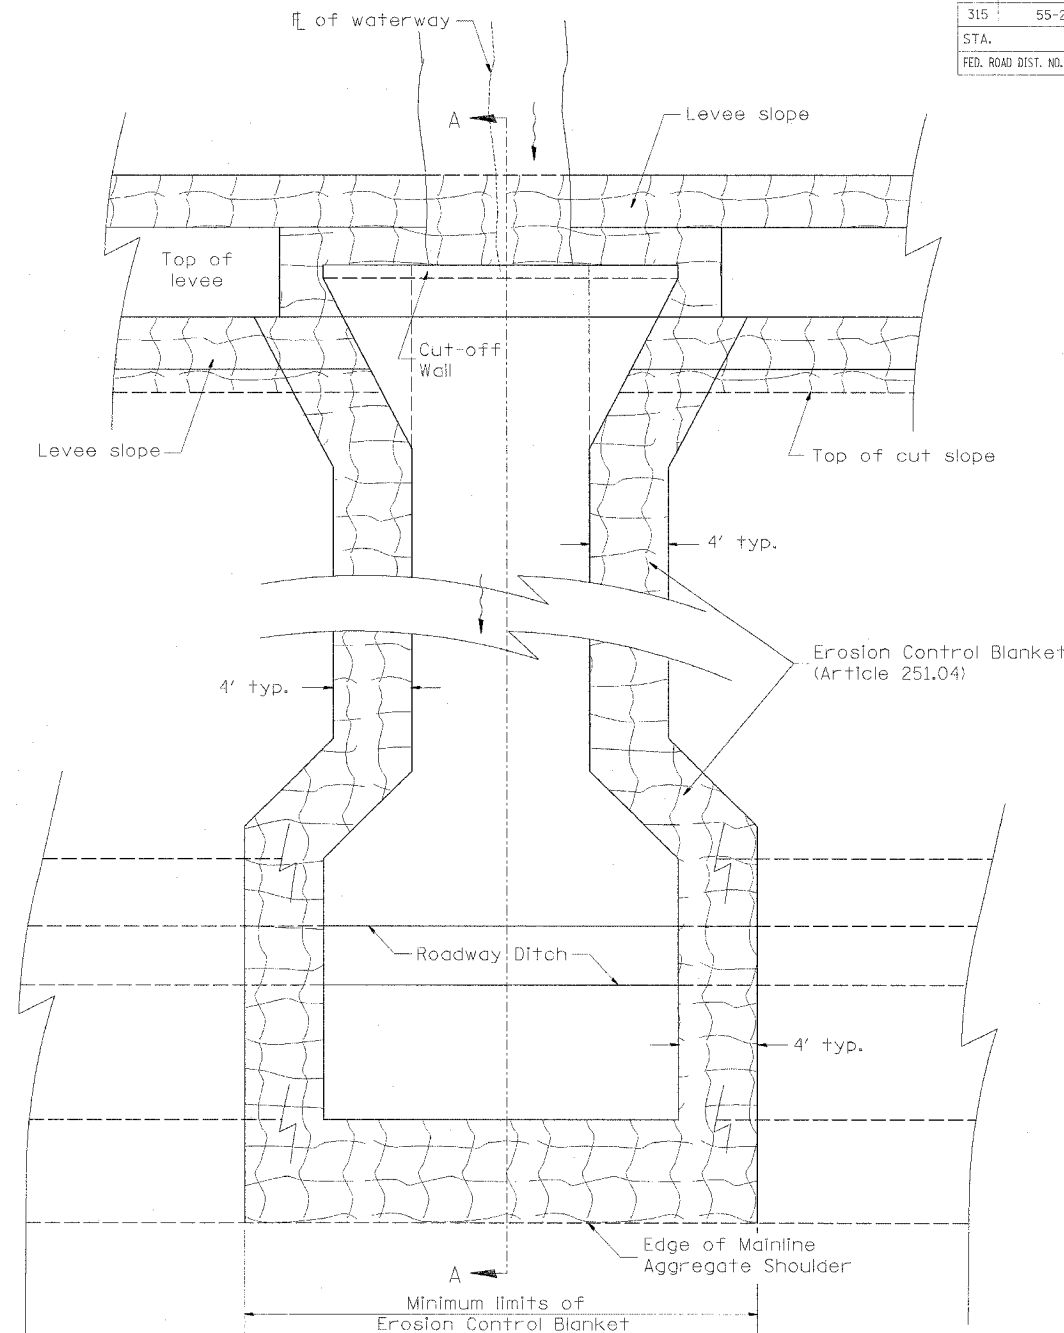


F.A.P. RTE.	SECTION	COUNTY	TOTAL SHEETS	SHEET NO.
315	55-2	McDONOUGH	1025	584
STA.		TO STA.		
FED. ROAD DIST. NO. 4		ILLINOIS FED. AID PROJECT		

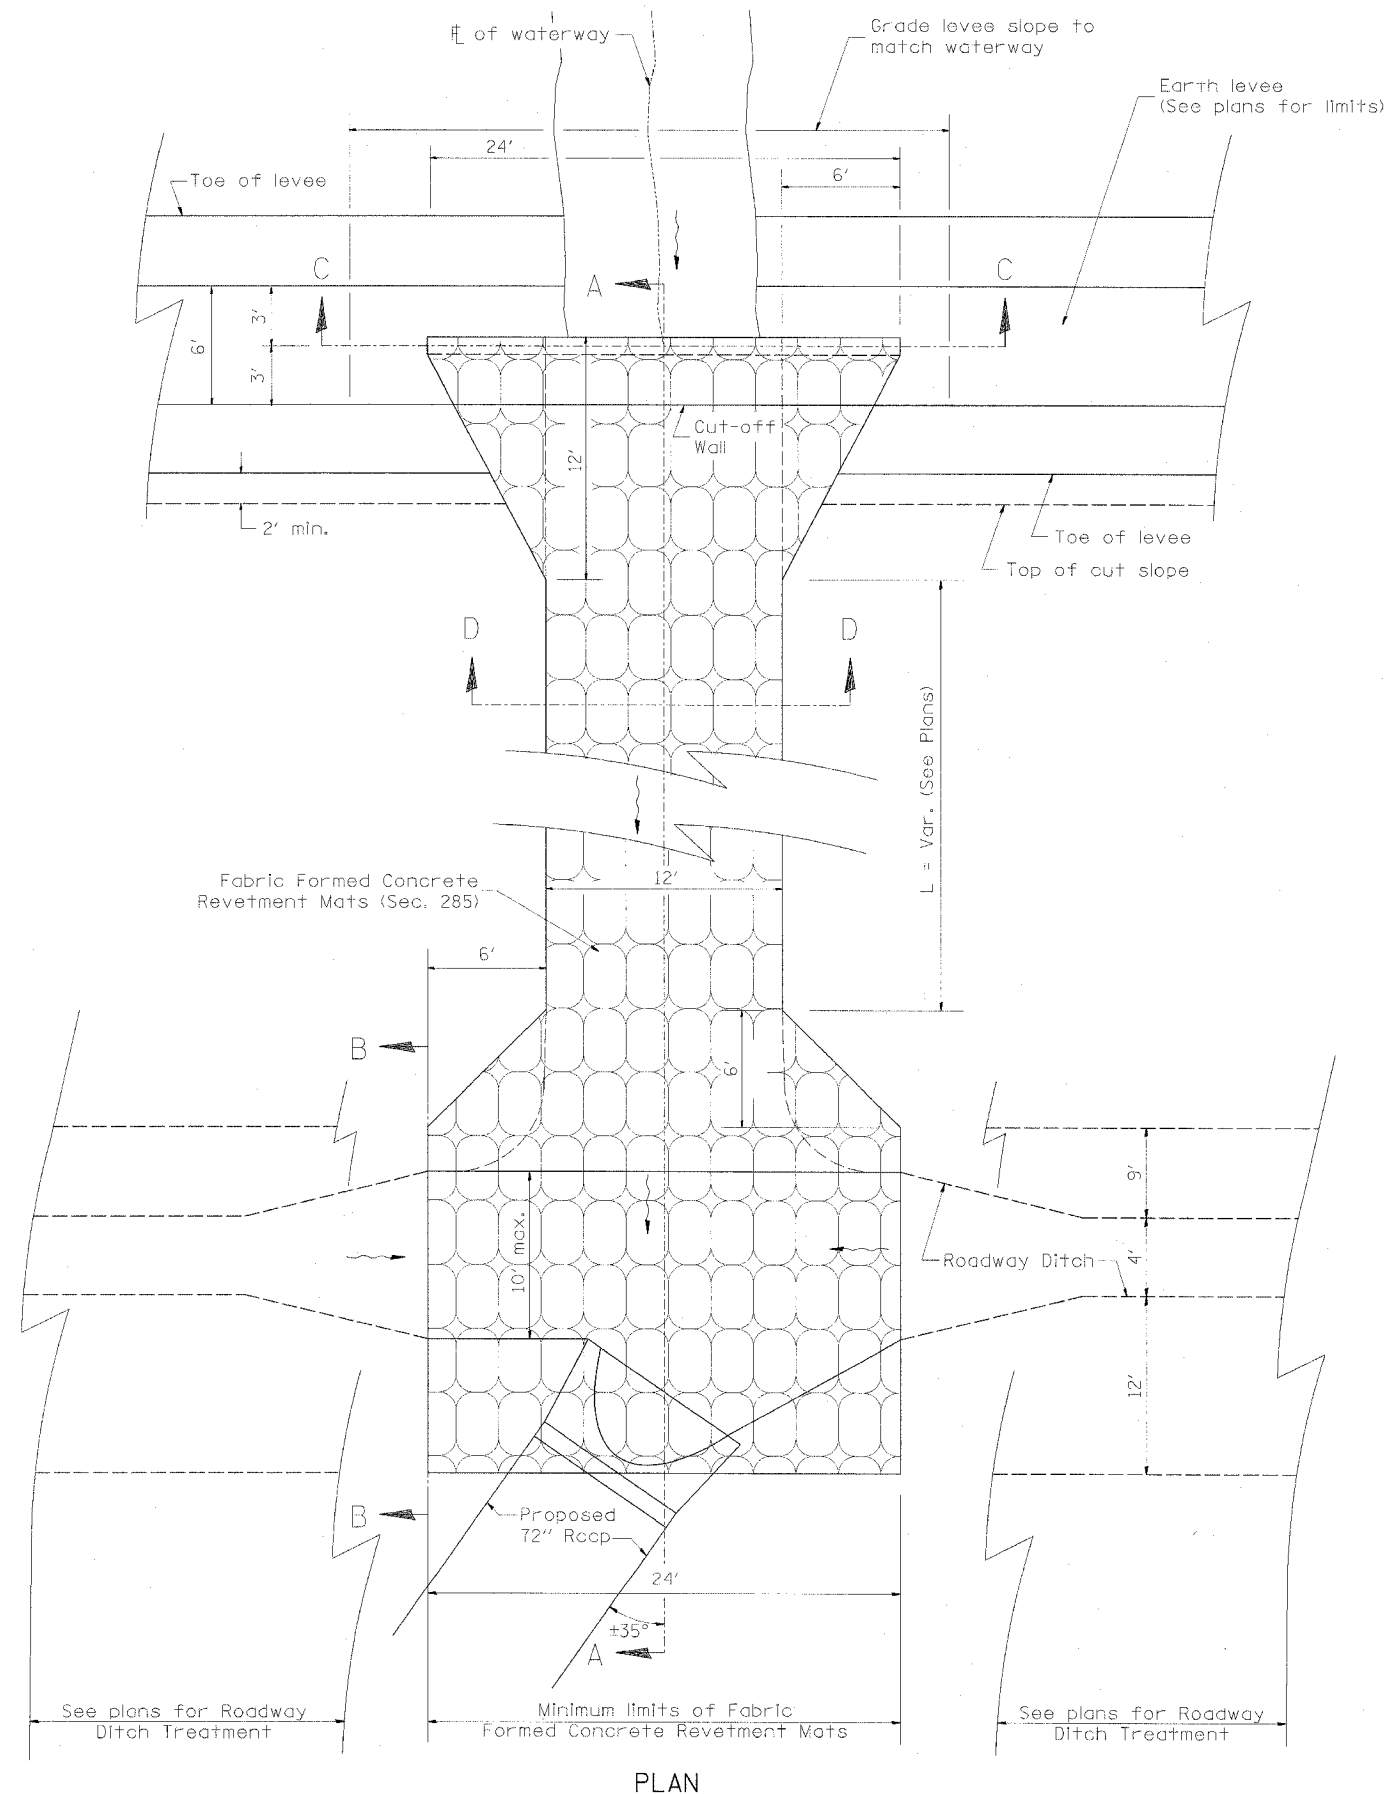

EROSION CONTROL BLANKET DETAILS

GENERAL NOTES:

1. Fabric Formed Concrete Revetment Mats shall conform to SECTION 285.
2. Erosion Control Blanket shall conform to Article 251.04.

REVISIONS	
NAME	DATE

ILLINOIS DEPARTMENT OF TRANSPORTATION

**FABRIC FORMED CONCRETE  
REVTMENT MAT**  
LT. STA. 327 + 46.5

1 of 2

DATE 3/30/06

DRAWN BY  
CHECKED BY