
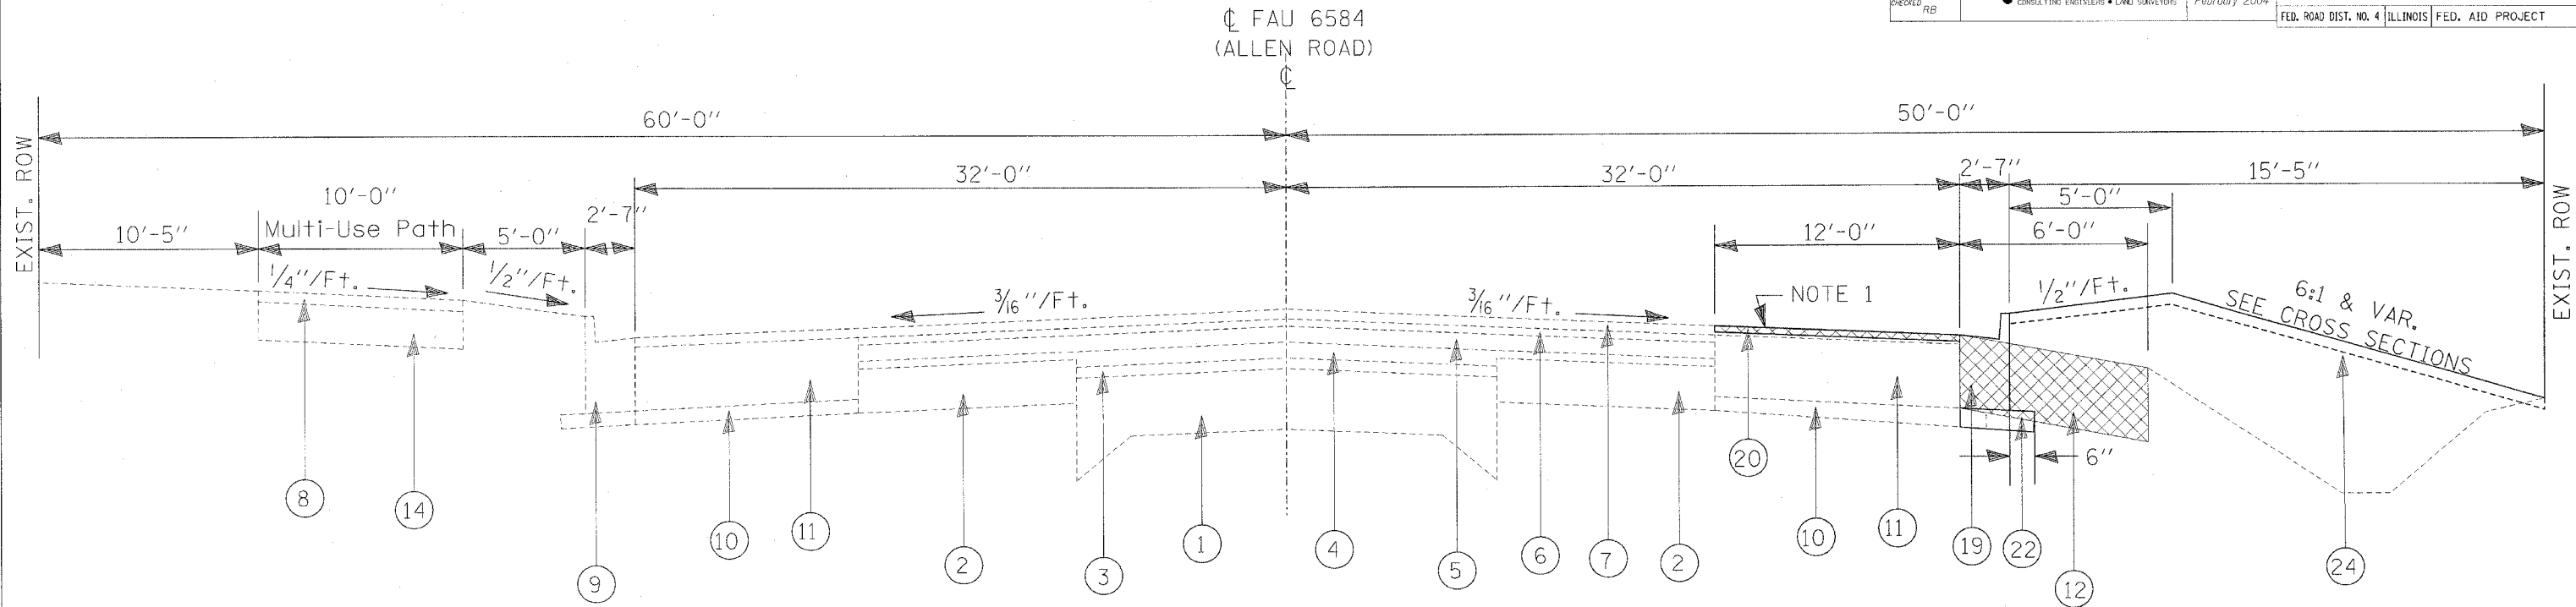


DESIGNED AMPH/RB	 RANDOLPH & ASSOCIATES, INC. 112 N. FLOWER HARBOR, PEORIA, IL 61614-2124 TEL: (309) 693-8844 • FAX: (309) 693-8885 • 1-800-391-7824 HTTP://WWW.RANDOLPHINC.COM CONSULTING ENGINEERS • LAND SURVEYORS	FILE NUMBER 136.115	FAU RTE.	SECTION	COUNTY	TOTAL SHEETS	SHEET NO.
CHECKED RB		6584	105R-1	PEORIA	115	8	
DRAWN AMPH		DATE	TO STA.				
CHECKED RB		February 2004	FED. ROAD DIST. NO. 4 ILLINOIS FED. AID PROJECT				



**TYPICAL SECTION**  
 STA. 176+60.00 to STA. 178+89.50

NOTE 1: BITUMINOUS SURFACE REMOVAL 1/2" (12'-0") STA. 176+60.00 RT. TO STA. 180+36.10 RT.

EXISTING

- ① Existing PCC Pavement (9-6-9)
- ② Existing Bituminous Base Course Widening, 10"
- ③ Existing Overlay, 2"
- ④ Existing Bituminous Binder Course, 3"
- ⑤ Existing Overlay 3 1/2"
- ⑥ Existing Leveling Binder (Var. Depth)
- ⑦ Existing Bituminous Concrete Surface Course, 2"
- ⑧ Existing Bituminous Concrete Surface Course, 3"
- ⑨ Existing Curb & Gutter B6.24
- ⑩ Existing Sub-base Granular Material, Type A 4"
- ⑪ Existing Widening, 12"
- ⑫ Existing Bituminous Shoulder 10" (To Be Removed) - Paid as Paved Shoulder Removal
- ⑬ Existing Aggregate Shoulder (To Be Removed) (Included in Earth Excavation)
- ⑭ Existing Aggregate Base Course, 6"

PROPOSED

- ⑮ Proposed Polymer Bit. Conc. Surf. Cse., Superpave, Mix D N70 2"
- ⑯ Proposed Bit. Conc. Surf. Cse., Superpave, Mix C N30 3"
- ⑰ Proposed Polymer Leveling Binder (Machine Method) Superpave, N70 (3/4" & Var.)
- ⑱ Proposed Combination Concrete Curb and Gutter Type B6.24
- ⑲ Proposed Polymer Bit. Conc. Surf. Cse., Superpave, Mix D N70 1 1/2"
- ⑳ Proposed Bituminous Base Course 12"
- ㉑ Proposed Subbase Granular Material Type A 4"
- ㉒ Proposed Aggregate Base Course, Type B, 6"
- ㉓ Proposed Furnish & Place Topsoil 4" & Seeding
- ㉔ Proposed Furnish & Place Topsoil 4" & Sod
- ㉕ Proposed Strip Reflective Crack Control Treatment System A
- ㉖ Proposed Erosion Control Blanket

TYPICAL SECTION  
 STA. 176+60.00 TO STA. 178+89.50  
 ALLEN ROAD  
 F.A.U. 6584 (SBI 174) SECTION 105R-1  
 PEORIA COUNTY