


ROUTE NO.	SECTION	COUNTY	TOTAL SHEETS	SHEET NO.
VAR	*	VAR	34	26
FED. ROAD DIST. NO. 4		ILLINOIS	FED. AID PROJECT	
* (119B-3)I				



LEGEND

- R.O.W. ————
- EXISTING CONTOUR - - - - 95 - - - -
- PROPOSED CONTOUR ———— 95 ————
- PROPOSED SPOT ELEVATION 95.0 ↘
- CONCRETE ABUTMENT // // // //
- STREAM CENTERLINE ————
- GABION [Pattern]
- SLOPE MATTRESS [Solid Black]
- AERIAL ELECTRIC ———— AE ————
- POWER POLE [Circle with cross]

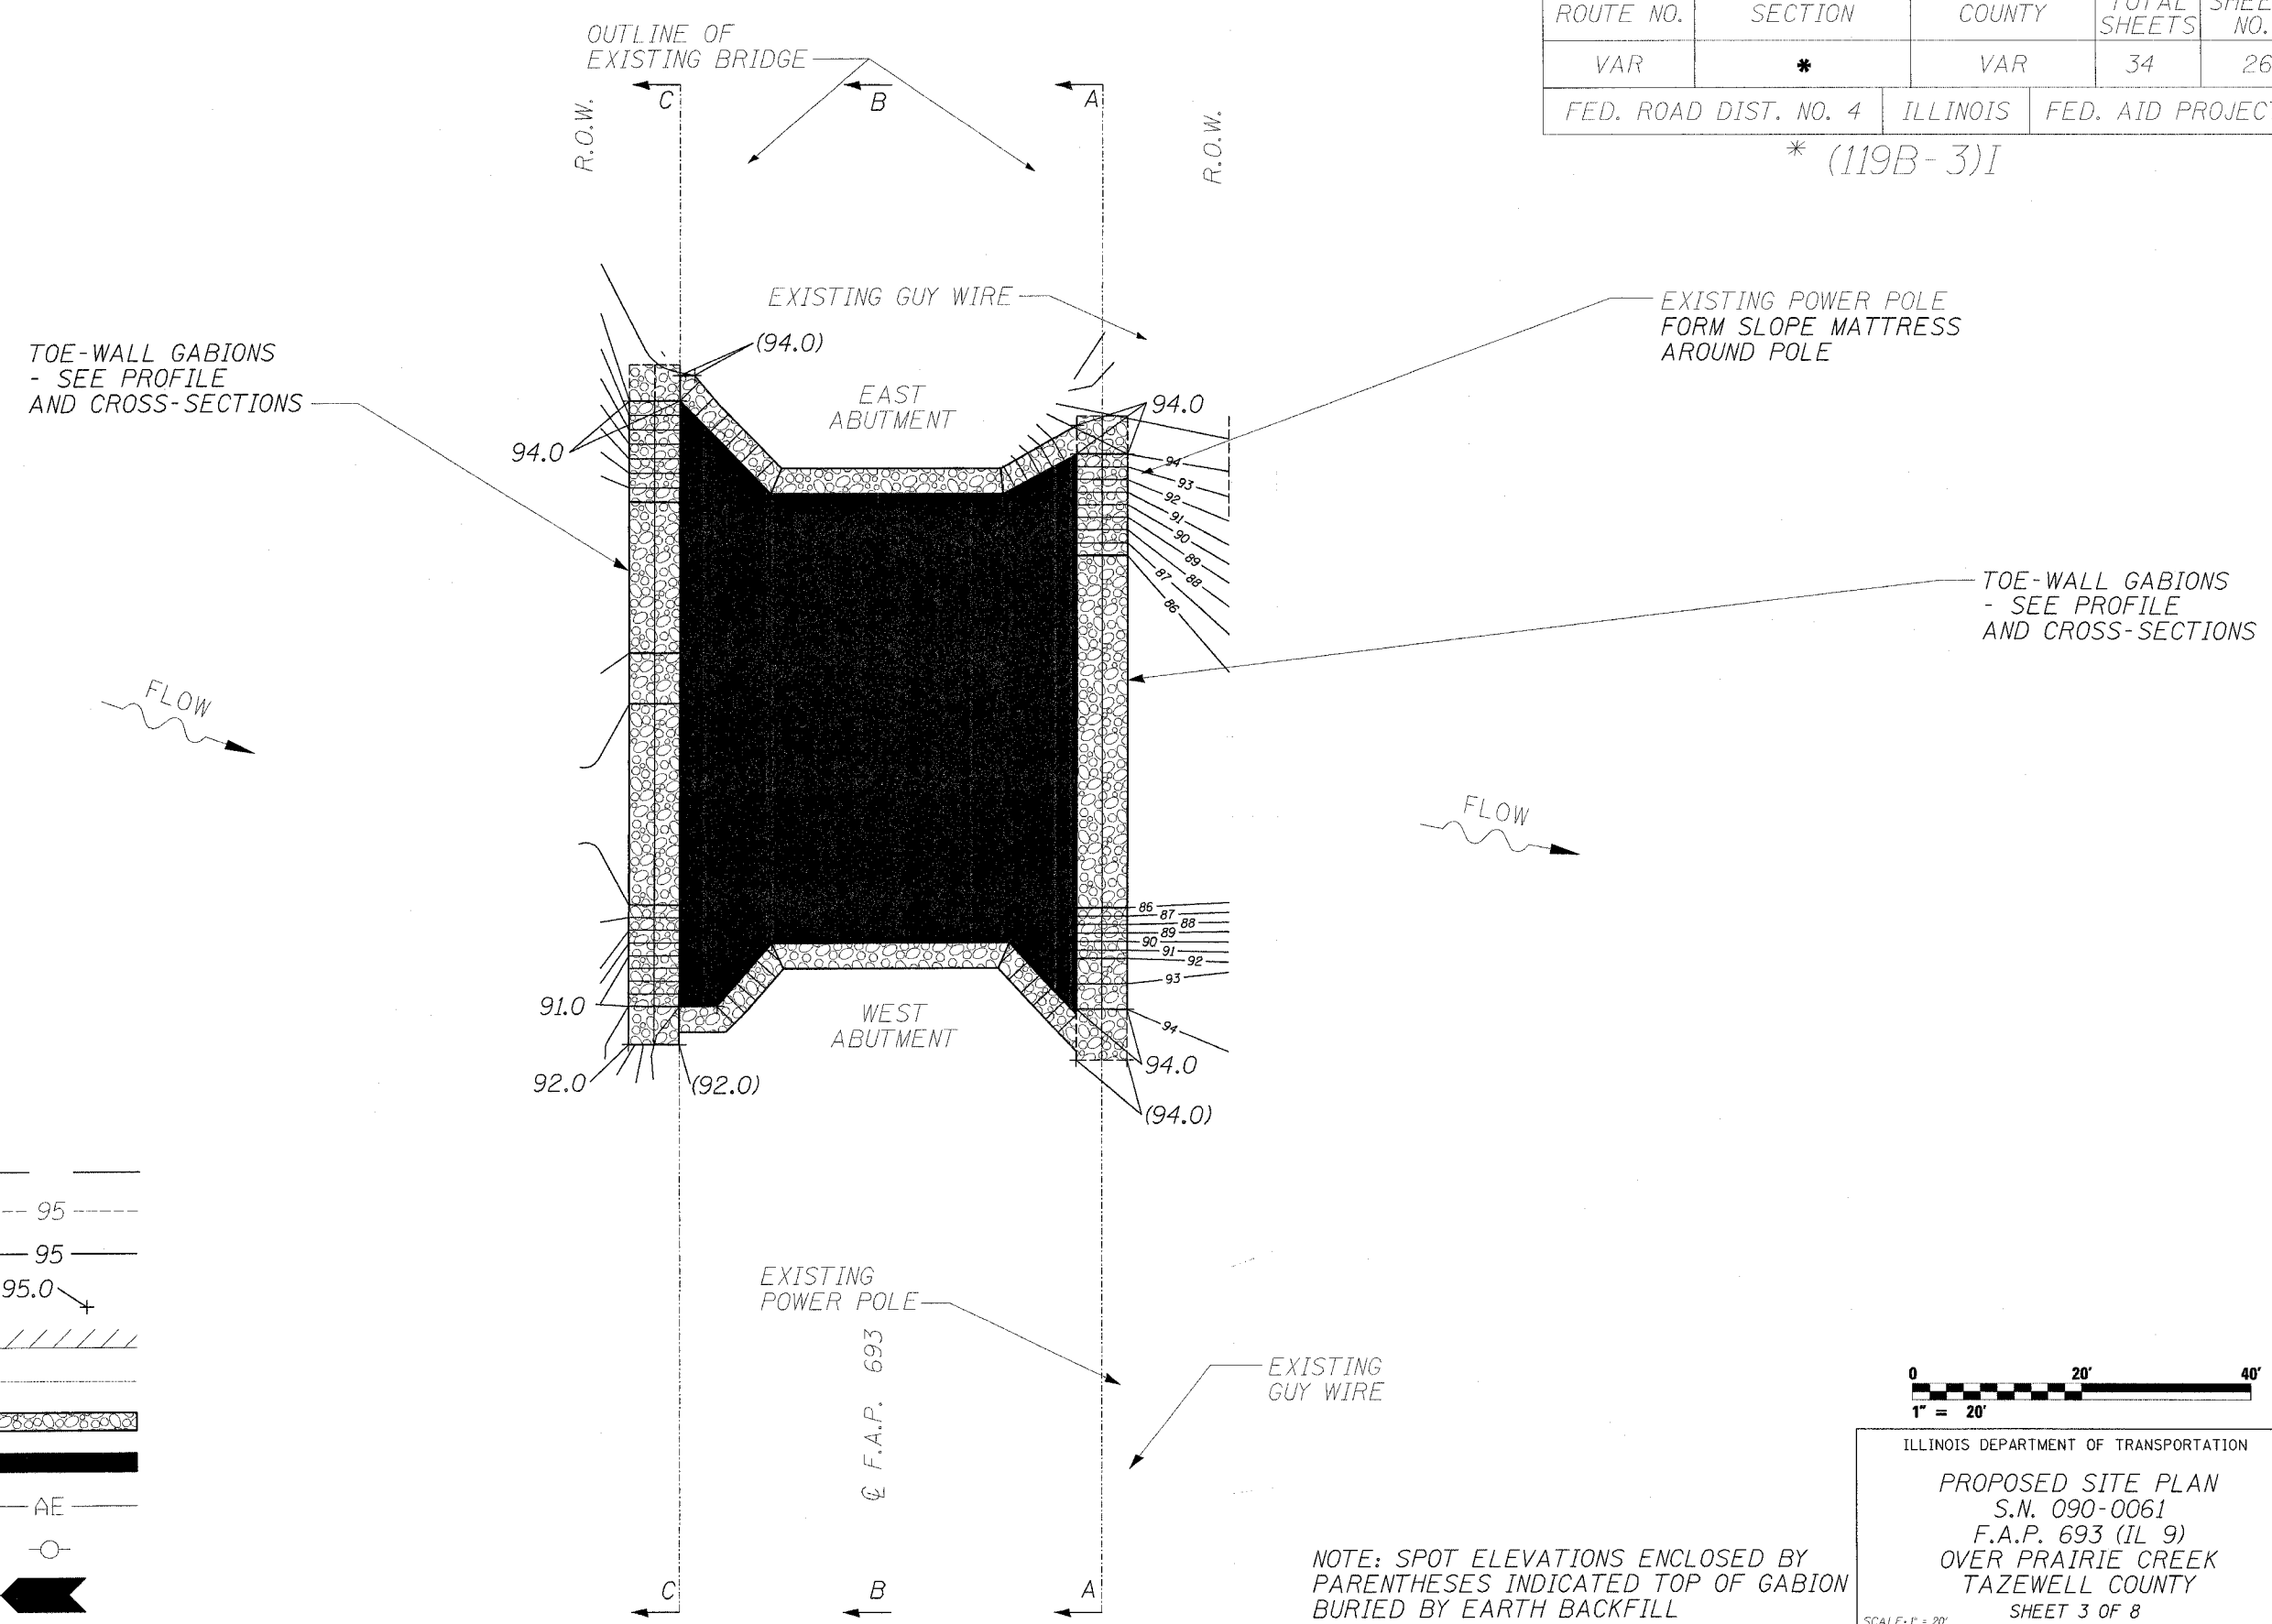

NOTE: SPOT ELEVATIONS ENCLOSED BY PARENTHESES INDICATED TOP OF GABION BURIED BY EARTH BACKFILL



ILLINOIS DEPARTMENT OF TRANSPORTATION
 PROPOSED SITE PLAN
 S.N. 090-0061
 F.A.P. 693 (IL 9)
 OVER PRAIRIE CREEK
 TAZEWELL COUNTY
 SHEET 3 OF 8
 SCALE: P = 20'