



F.A.P. RTE.	SECTION	COUNTY	TOTAL SHEETS	SHEET NO.
*	**	MACOUPIN	231	41
STA. 1137+00		TO STA. 1141+08.25		
FED. ROAD DIST. NO.		ILLINOIS FED. AID PROJECT		
* FAP 325 & FAP 604				
** 14R; 115RS-2; 116RS-4; 101RS-2				

PLAN	SURVEYED	DATE
	PLOTTED	
	NOTED	
	BY	
	NO. OF WAY CHECKED	
	DATE FILED	
	NO.	

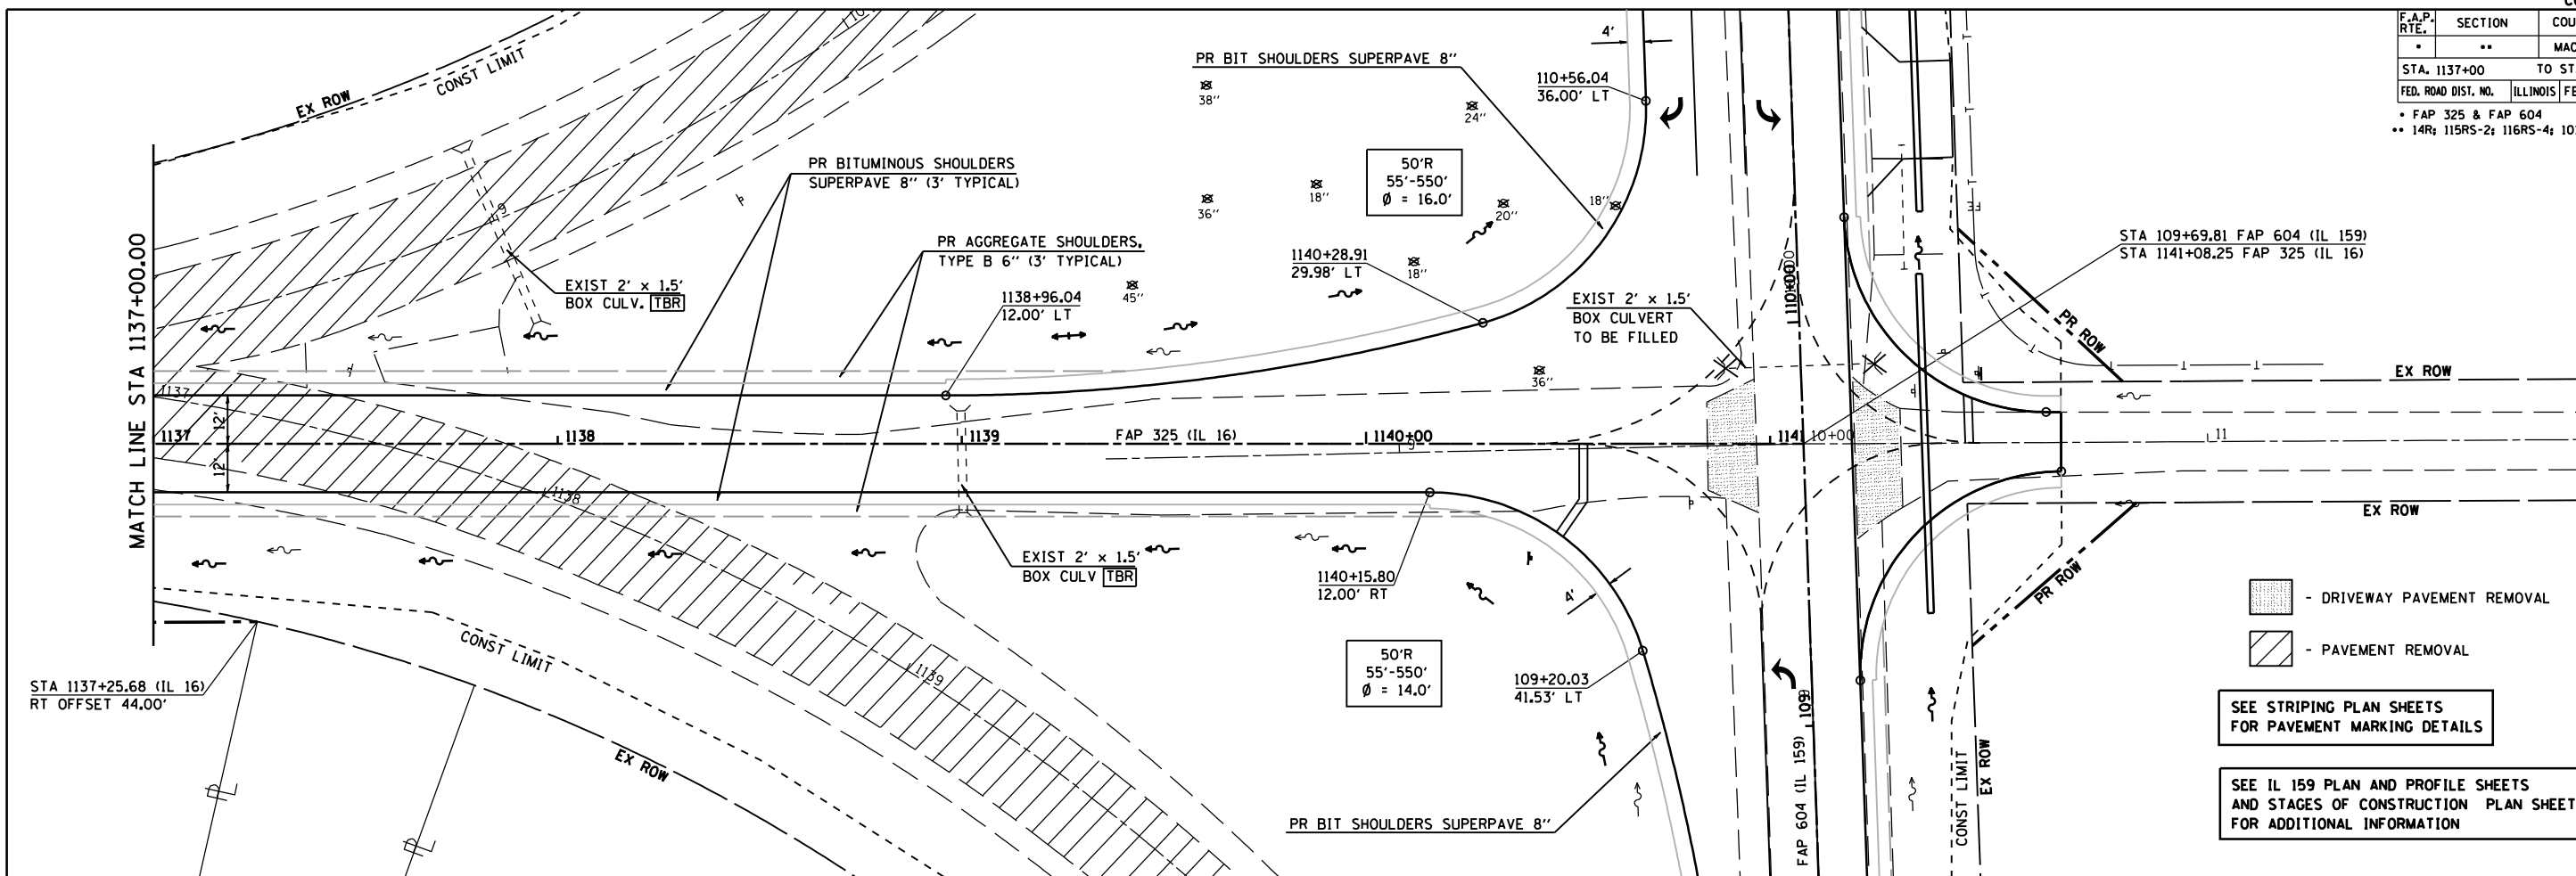

- DRIVEWAY PAVEMENT REMOVAL
 - PAVEMENT REMOVAL
 SEE STRIPING PLAN SHEETS FOR PAVEMENT MARKING DETAILS
 SEE IL 159 PLAN AND PROFILE SHEETS AND STAGES OF CONSTRUCTION PLAN SHEETS FOR ADDITIONAL INFORMATION

PROFILE	SURVEYED	DATE
	PLOTTED	
	NOTED	
	BY	
	NO. OF WAY CHECKED	
	DATE FILED	
	NO.	

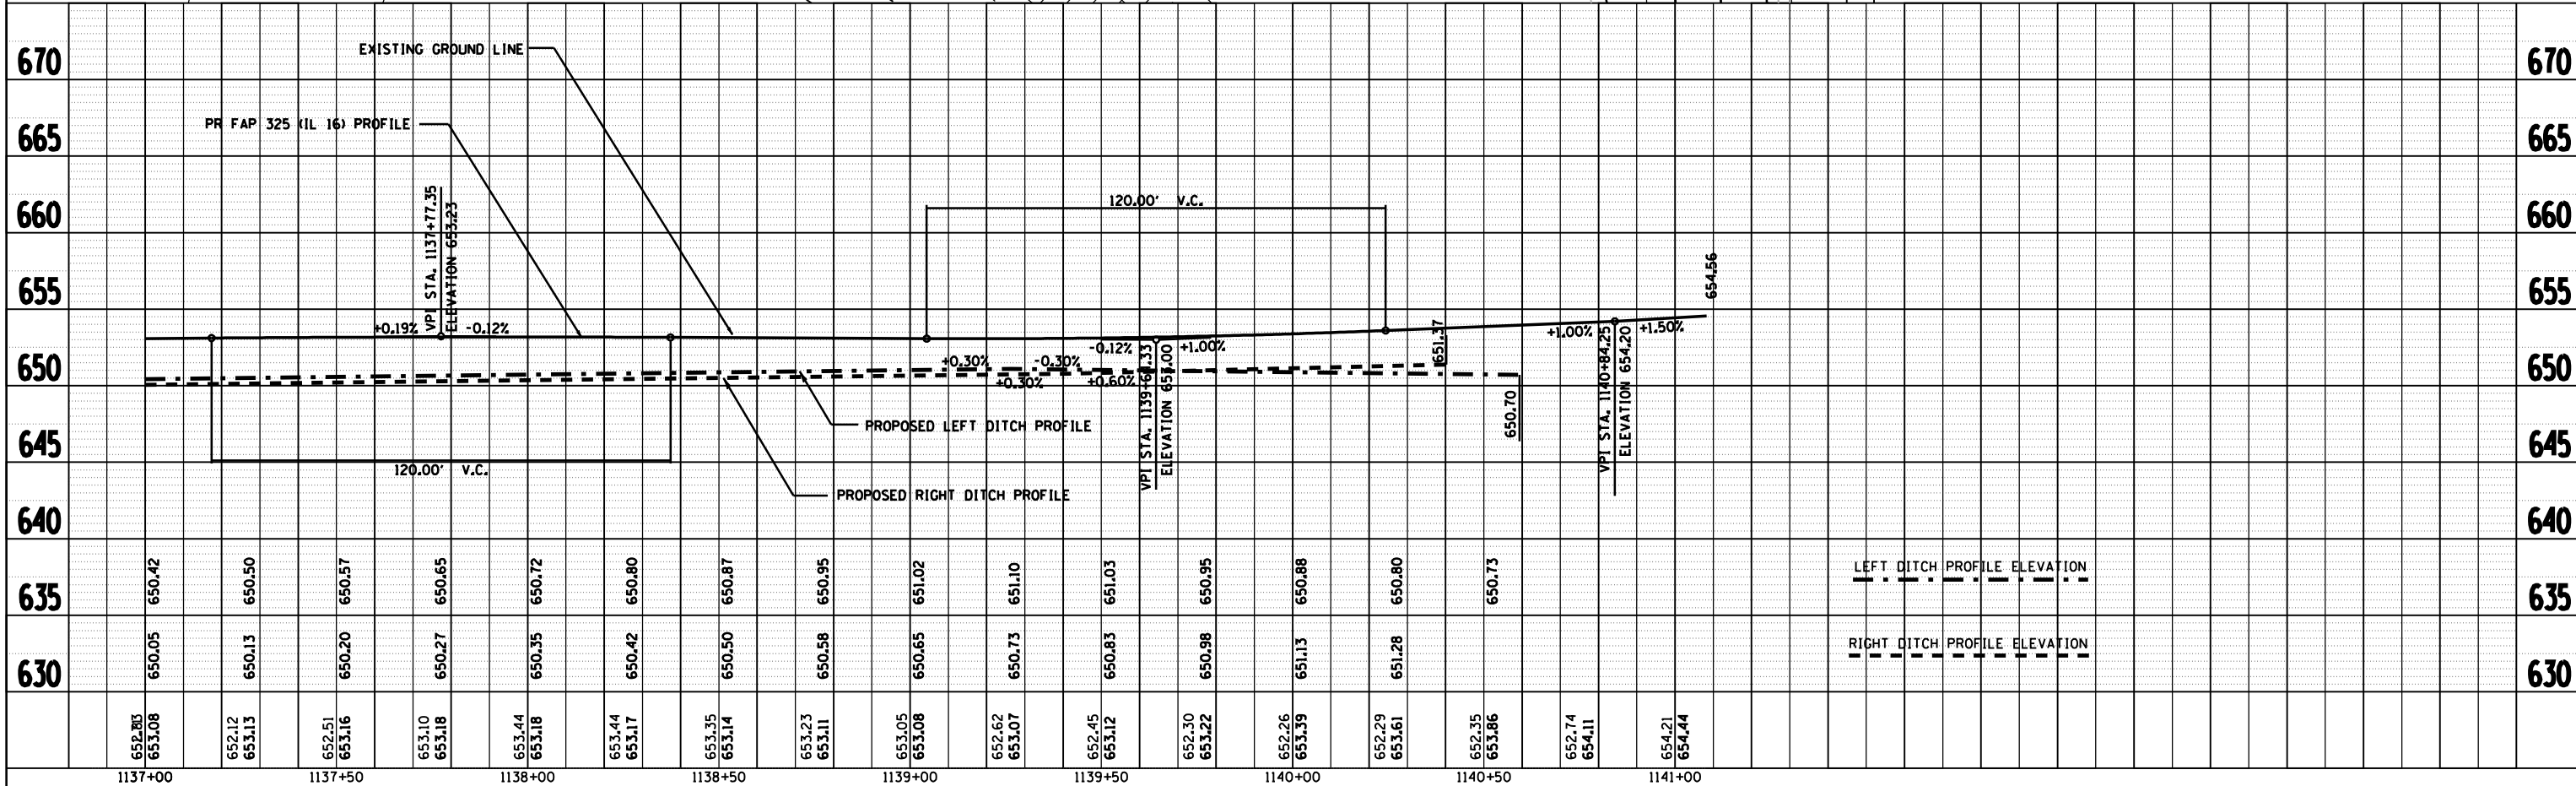

PLOT DATE	#DATES
FILE NAME	#FILES
PLOT SCALE	#SCALES
USER NAME	#USERS