


F.A.P. RTE.	SECTION	COUNTY	TOTAL SHEETS	SHEET NO.
•	••	MACOUPIN	231	42
STA. 101+26.77		TO STA. 105+40.00		
FED. ROAD DIST. NO.	ILLINOIS	FED. AID PROJECT		
• FAP 325 & FAP 604				
•• 14R; 115RS-2; 116RS-4; 101RS-2				

← 'PPP' SECTION | '3R' SECTION →

NOTE: STATIONING REVERSES DIRECTION  
 STA EON: 101+26.77 BK = STA 1149+43.64 AH  
 SEE PART 'B' PLAN SHEETS

- RAMP FROM 2 1/4" TO 3"

SEE RAMPING DETAIL

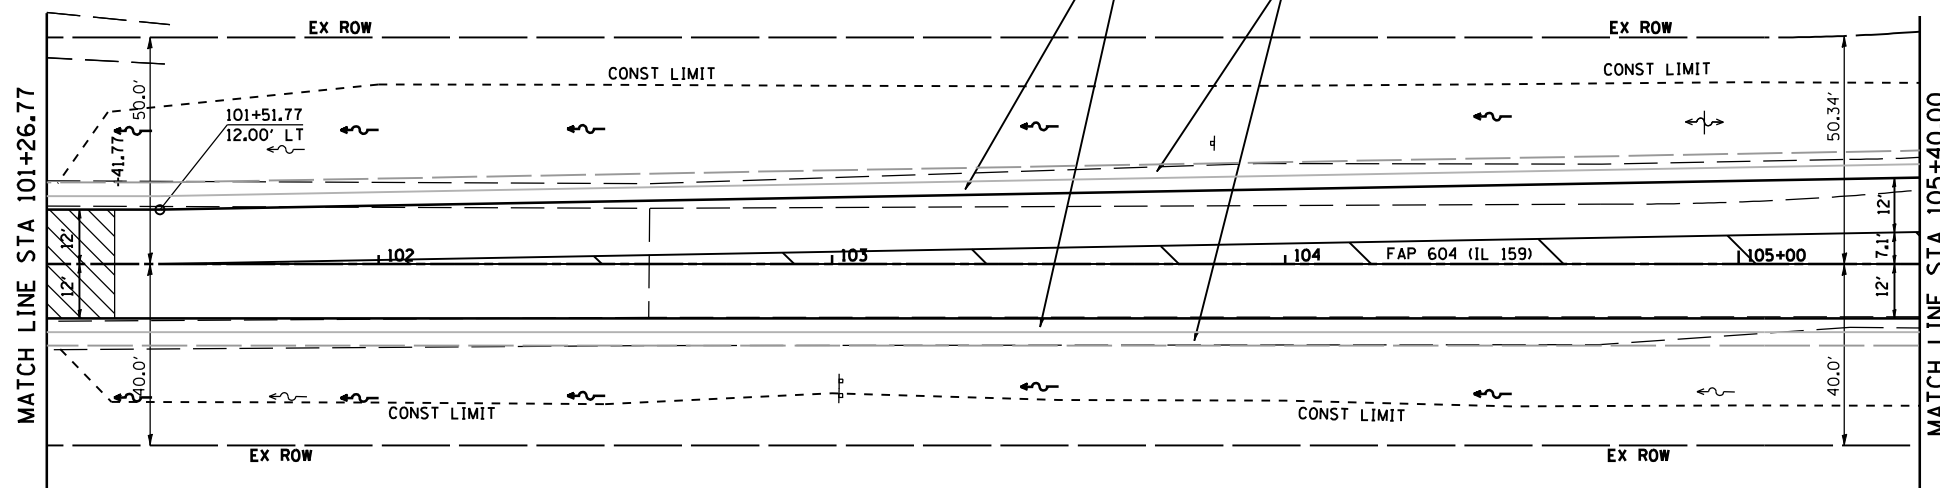

SEE STRIPING PLAN SHEETS  
 FOR PAVEMENT MARKING DETAILS

SEE IL 16 PLAN AND PROFILE SHEETS  
 AND STAGES OF CONSTRUCTION PLAN SHEETS  
 FOR ADDITIONAL INFORMATION

PLAN	SURVEYED	BY	DATE
	PLOTTED		
	CHECKED		
	BY		
	NO. OF WAYS CHECKED		
	CADD FILE NAME		

PROFILE	SURVEYED	BY	DATE
	PLOTTED		
	CHECKED		
	BY		
	NO. OF WAYS CHECKED		
	STRUCTURE NOTATIONS CHRD		

PLOT DATE = 8/24/2018  
 FILE NAME = #FILES#  
 PLOT SCALE = #SCALE#  
 USER NAME = #USER#

