


F.A.P. RTE.	SECTION	COUNTY	TOTAL SHEETS	SHEET NO.
*	**	MACOUPIN	231	45
STA. 116+80.00		TO STA. 120+60.00		
FED. ROAD DIST. NO.		ILLINOIS	FED. AID PROJECT	
• FAP 325 & FAP 604				
•• 14R; 115RS-2; 116RS-4; 101RS-2				




PLAN	SURVEYED	BY	DATE
PLotted	BY		
NOTE BOOK NO.	NO.		

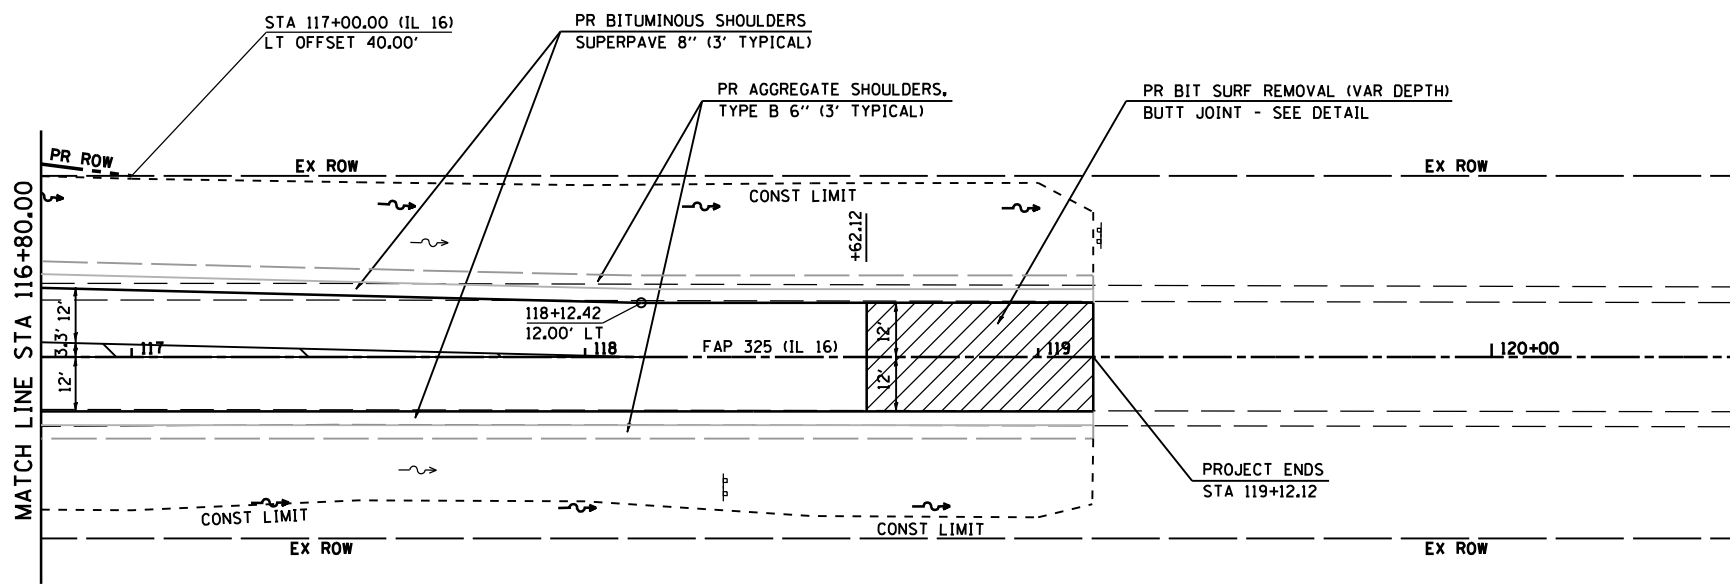

SEE IL 16 PLAN AND PROFILE SHEETS AND STAGES OF CONSTRUCTION PLAN SHEETS FOR ADDITIONAL INFORMATION

SEE STRIPING PLAN SHEETS FOR PAVEMENT MARKING DETAILS

PROFILE	SURVEYED	BY	DATE
PLotted	BY		
NOTE BOOK NO.	NO.		

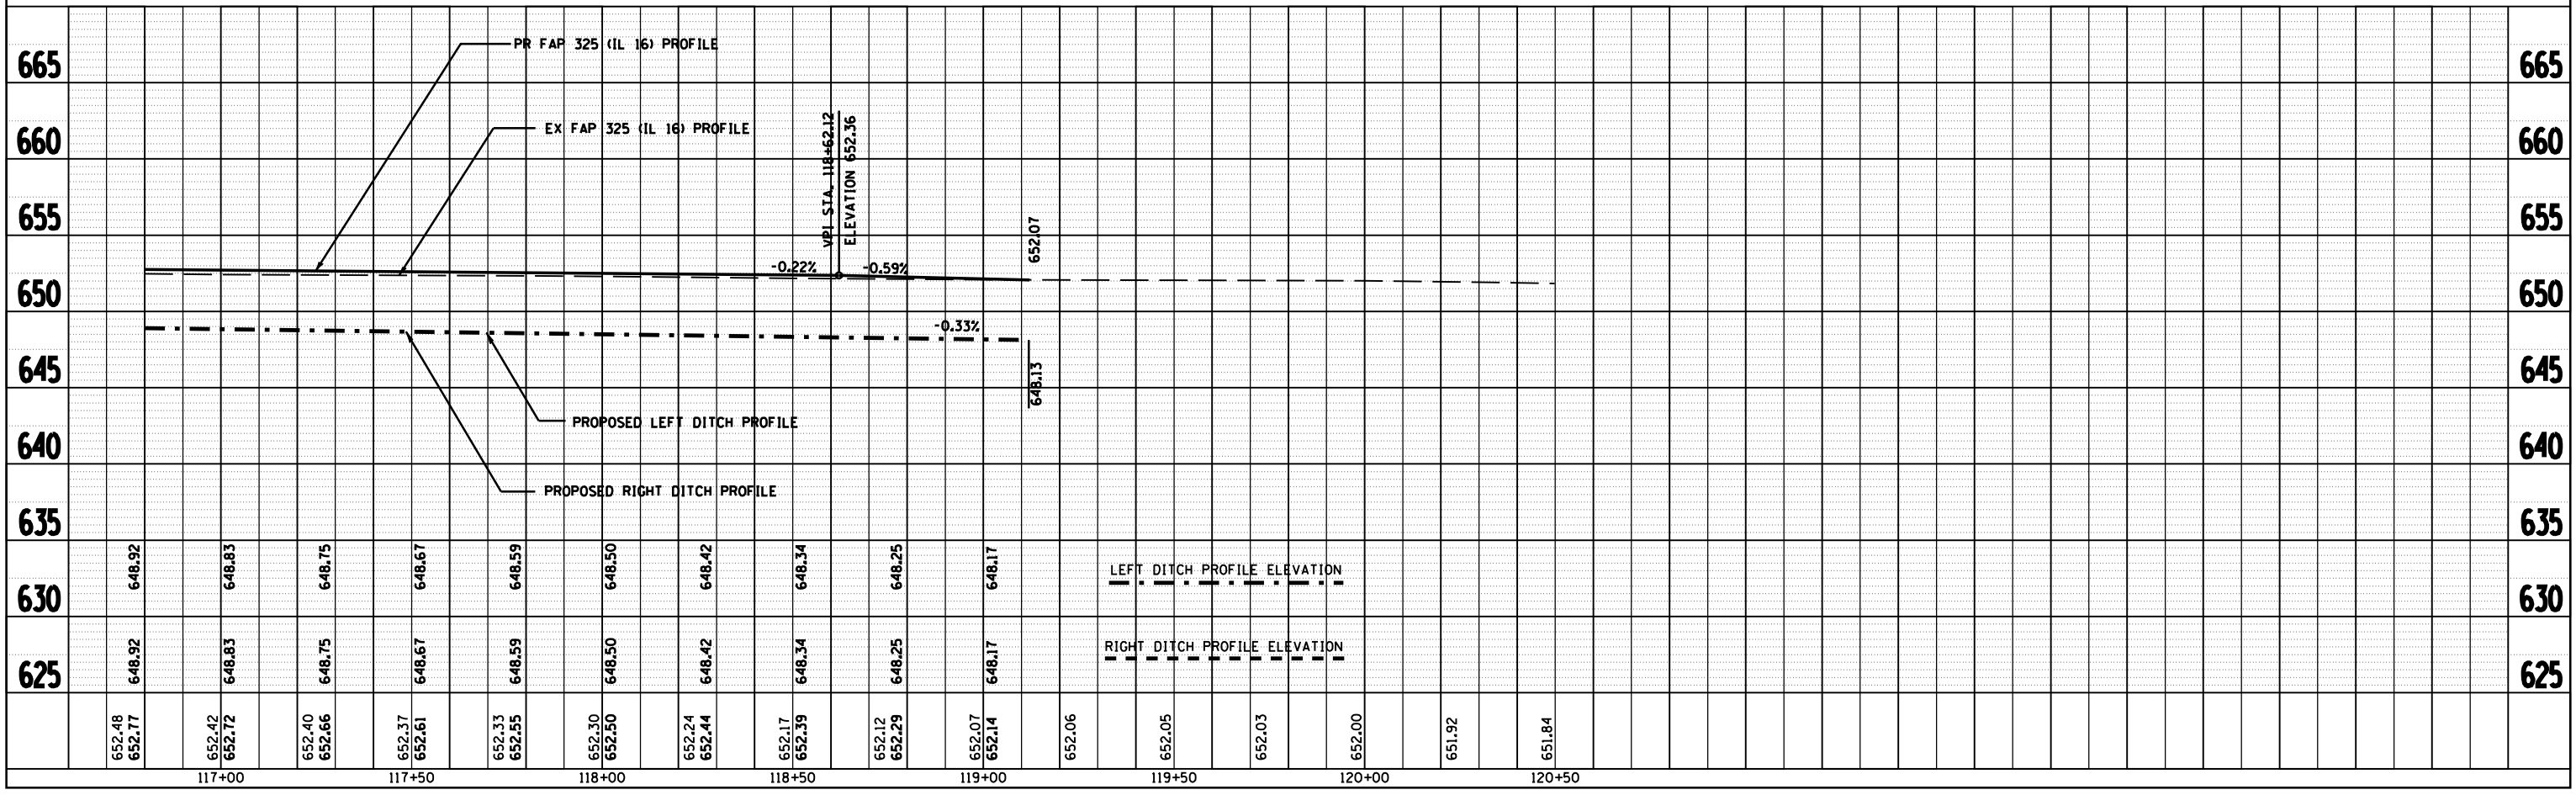

PLOT DATE = 8/24/08
 FILE NAME = #FILES#
 PLOT SCALE = #SCALE#
 USER NAME = #USER#