



| F.A.P. RTE.  | SECTION  | COUNTY           | TOTAL SHEETS | SHEET NO. |
|--|----------|------------------|--------------|-----------|
| *  | **       | MACOUPIN         | 231          | 83        |
| STA.   |          | TO STA.          |              |           |
| FED. ROAD DIST. NO.                                      | ILLINOIS | FED. AID PROJECT |              |           |
| • FAP 325 & FAP 604<br>•• 14R; 115RS-2; 116RS-4; 104RS-2 |          |                  |              |           |

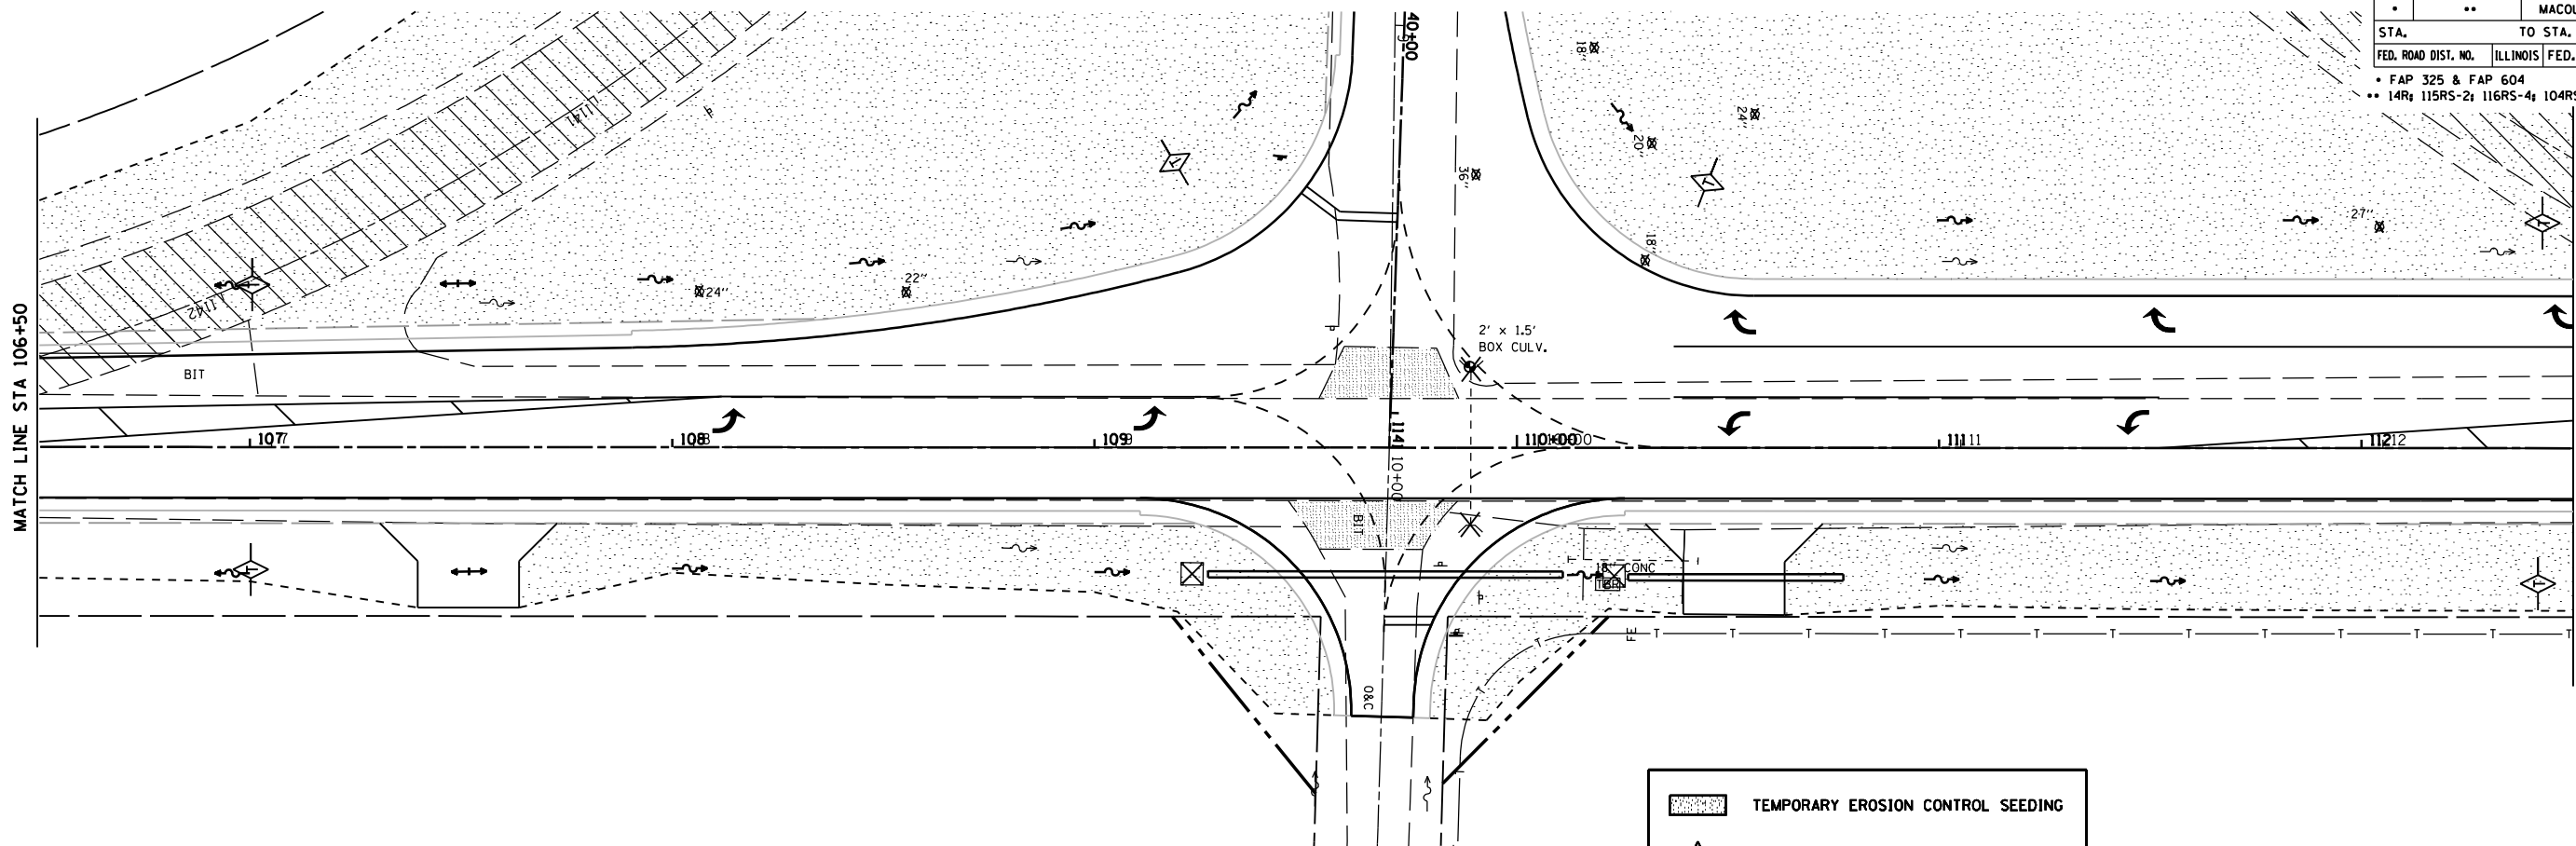

|  |                                   |
|--|-----------------------------------|
|  | TEMPORARY EROSION CONTROL SEEDING |
|  | TEMPORARY DITCH CHECK             |
|  | INLET AND PIPE PROTECTION         |

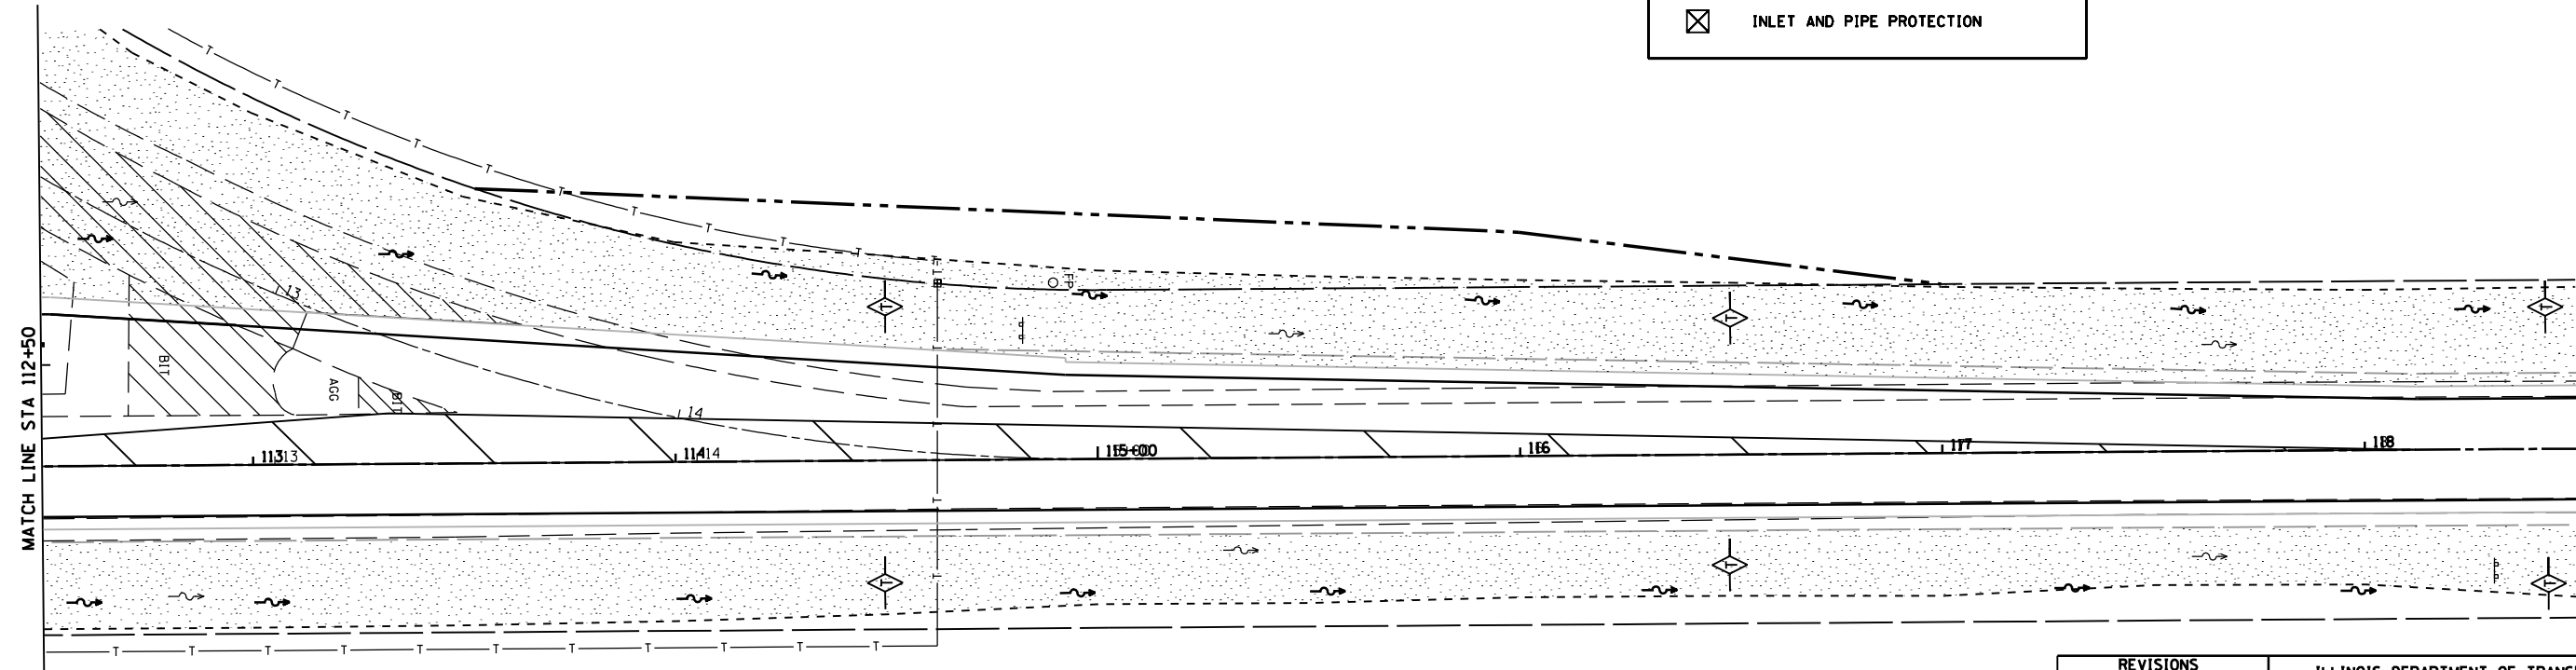

| REVISIONS |      |
|-----------|------|
| NAME      | DATE |
|           |      |
|           |      |
ILLINOIS DEPARTMENT OF TRANSPORTATION  
**STORM WATER POLLUTION PREVENTION PLAN**  
 FAP 325 (IL 16) & FAP 604 (IL 159)  
 SECTION 14R; 115RS-2; 116RS-4; 101RS-2  
 MACOUPIN COUNTY

SCALE: VERT. \_\_\_\_\_  
 HORIZ. \_\_\_\_\_

DATE \_\_\_\_\_ DRAWN BY \_\_\_\_\_  
 CHECKED BY \_\_\_\_\_

PLOT DATE: \_\_\_\_\_  
 FILE NAME: \_\_\_\_\_  
 PLOT SCALE: \_\_\_\_\_  
 REFERENCE: \_\_\_\_\_