
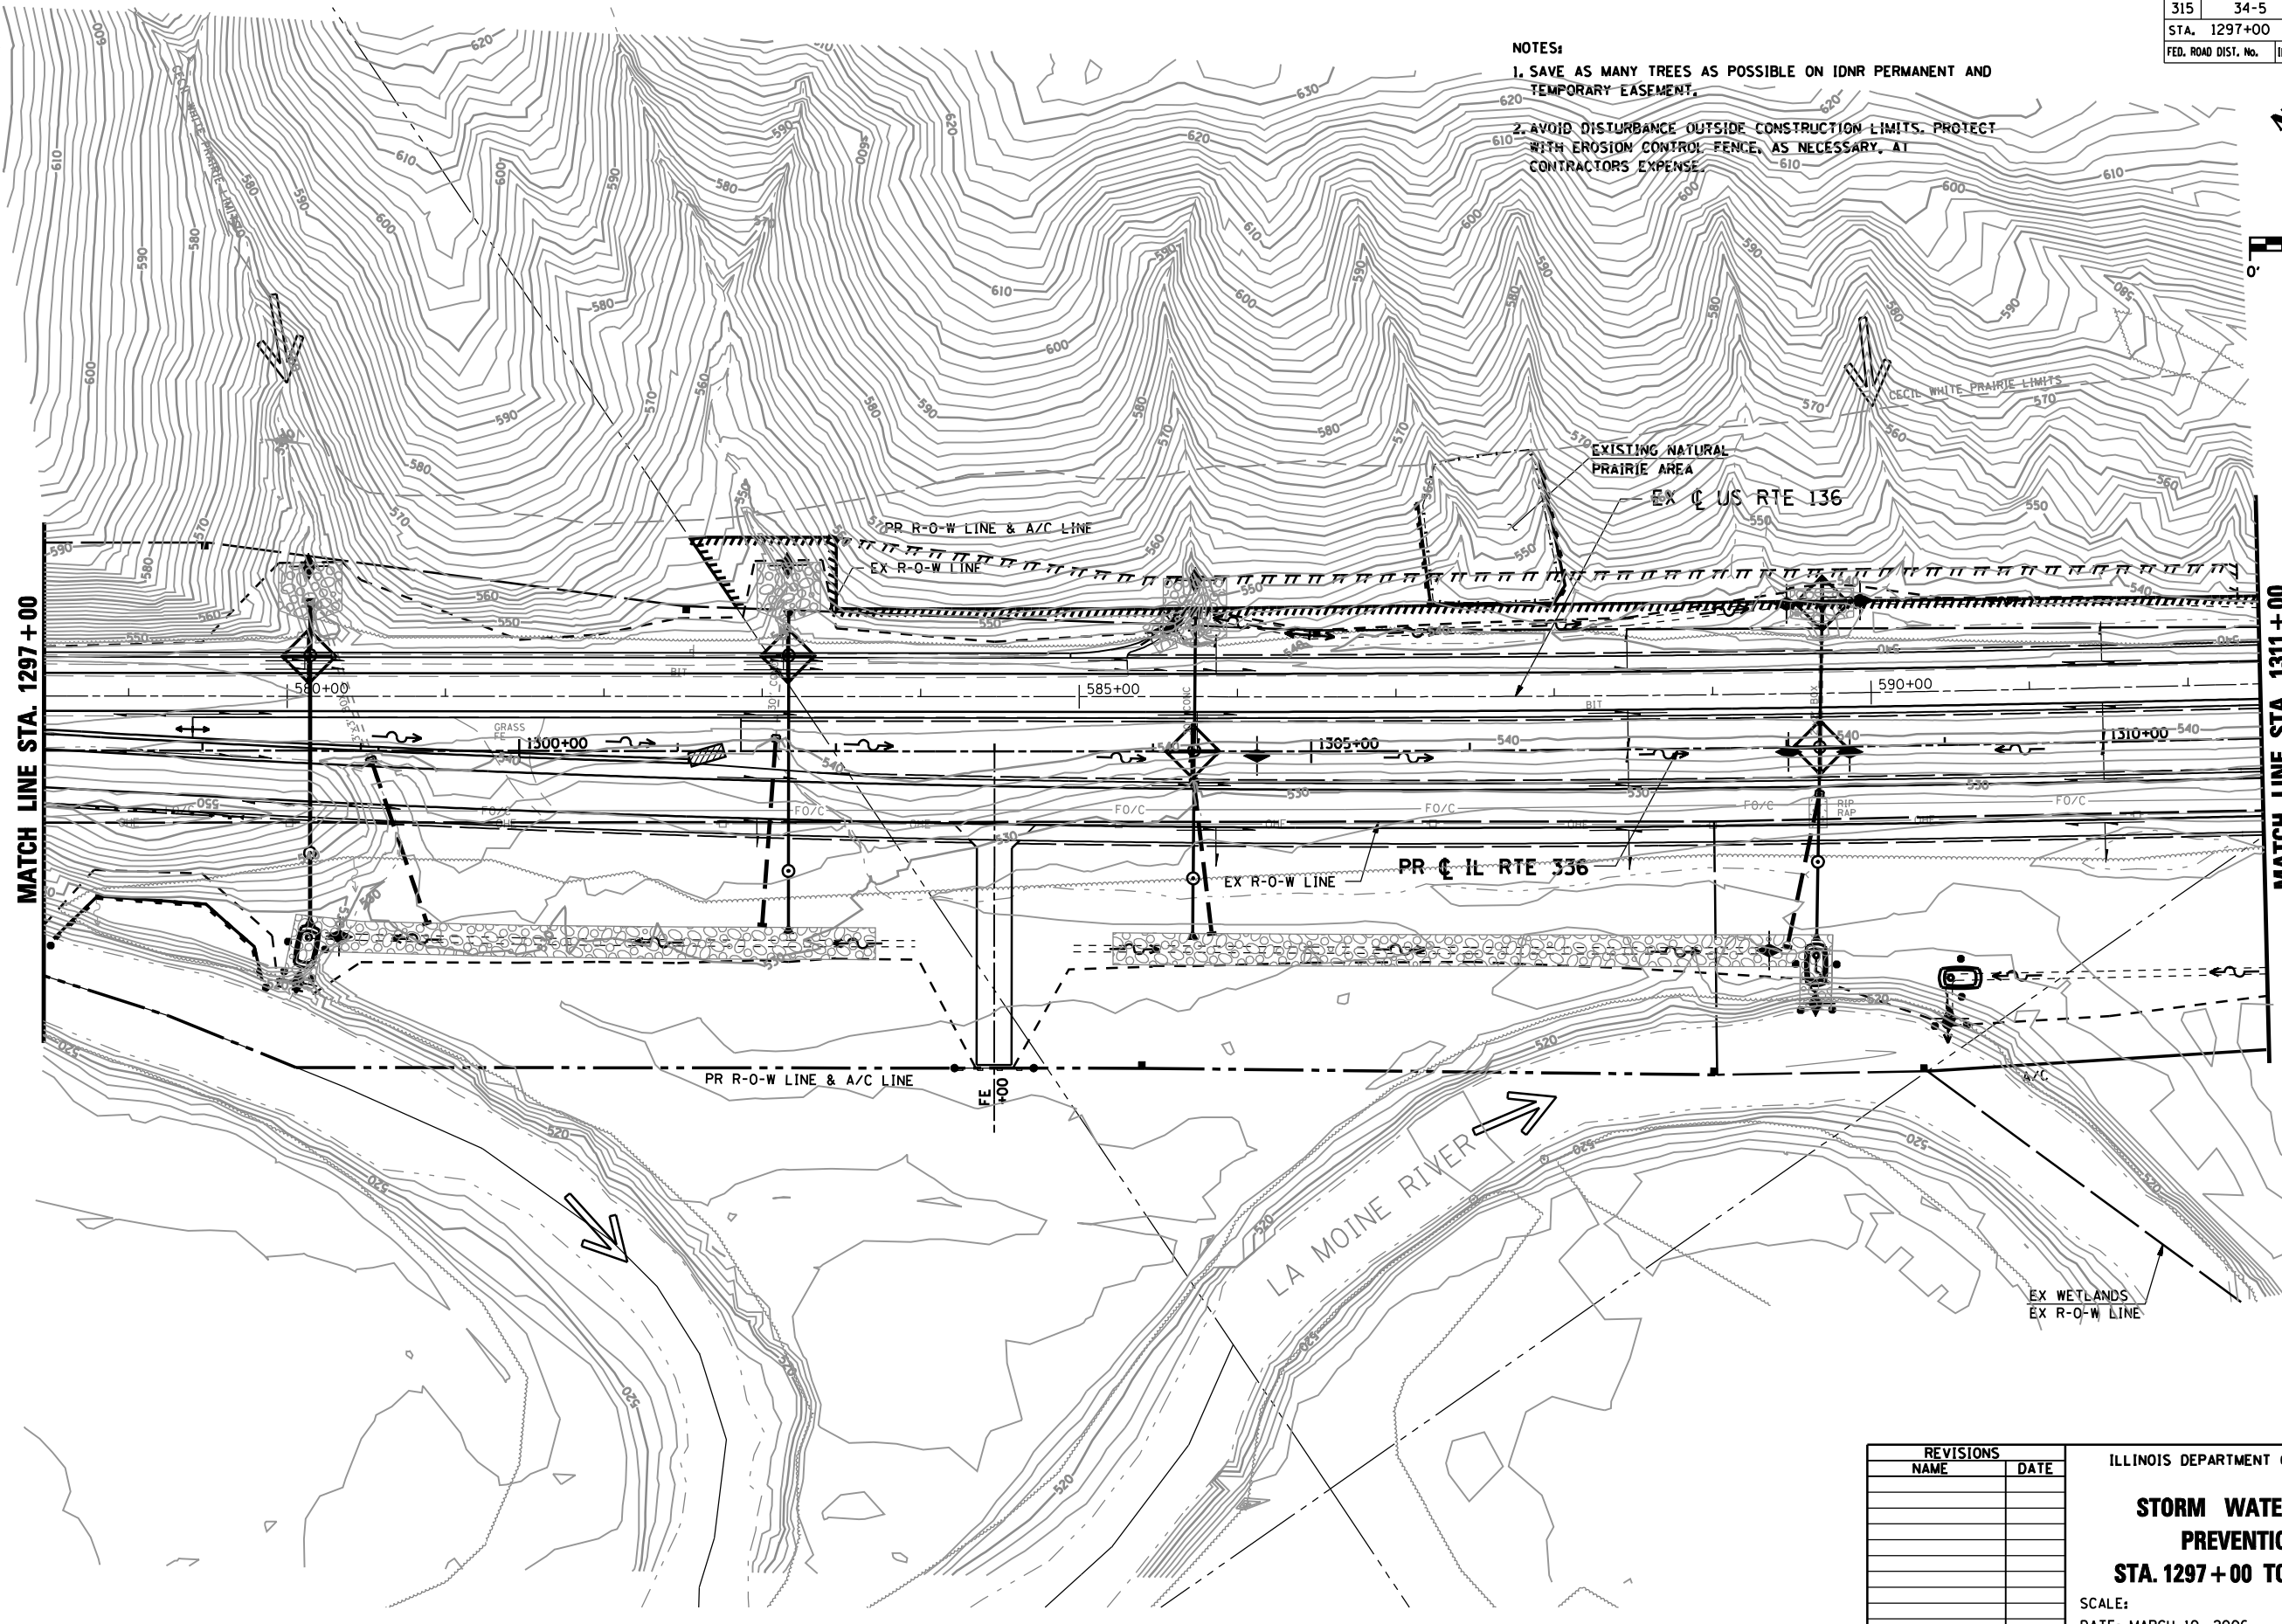


F.A.P. RTE.	SECTION	COUNTY	TOTAL SHEETS	SHEET No.
315	34-5	HANCOCK	612	312
STA. 1297+00		TO STA. 1311+00		
FED. ROAD DIST. No.	ILLINOIS	FED. AID PROJECT		

- NOTES:
1. SAVE AS MANY TREES AS POSSIBLE ON IDNR PERMANENT AND TEMPORARY EASEMENT.
 2. AVOID DISTURBANCE OUTSIDE CONSTRUCTION LIMITS. PROTECT WITH EROSION CONTROL FENCE, AS NECESSARY, AT CONTRACTORS EXPENSE.

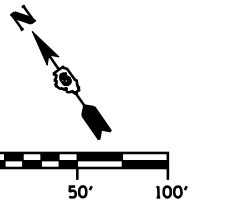

MATCH LINE STA. 1297 + 00

MATCH LINE STA. 1311 + 00

REVISIONS	
NAME	DATE

ILLINOIS DEPARTMENT OF TRANSPORTATION

STORM WATER POLLUTION PREVENTION PLAN

STA. 1297+00 TO STA. 1311+00

SCALE: _____ DRAWN BY: RG

DATE: MARCH 10, 2006 CHECKED BY: JAC

•DGN: SPEC•
•DATE: TIME•
•REF: 01