
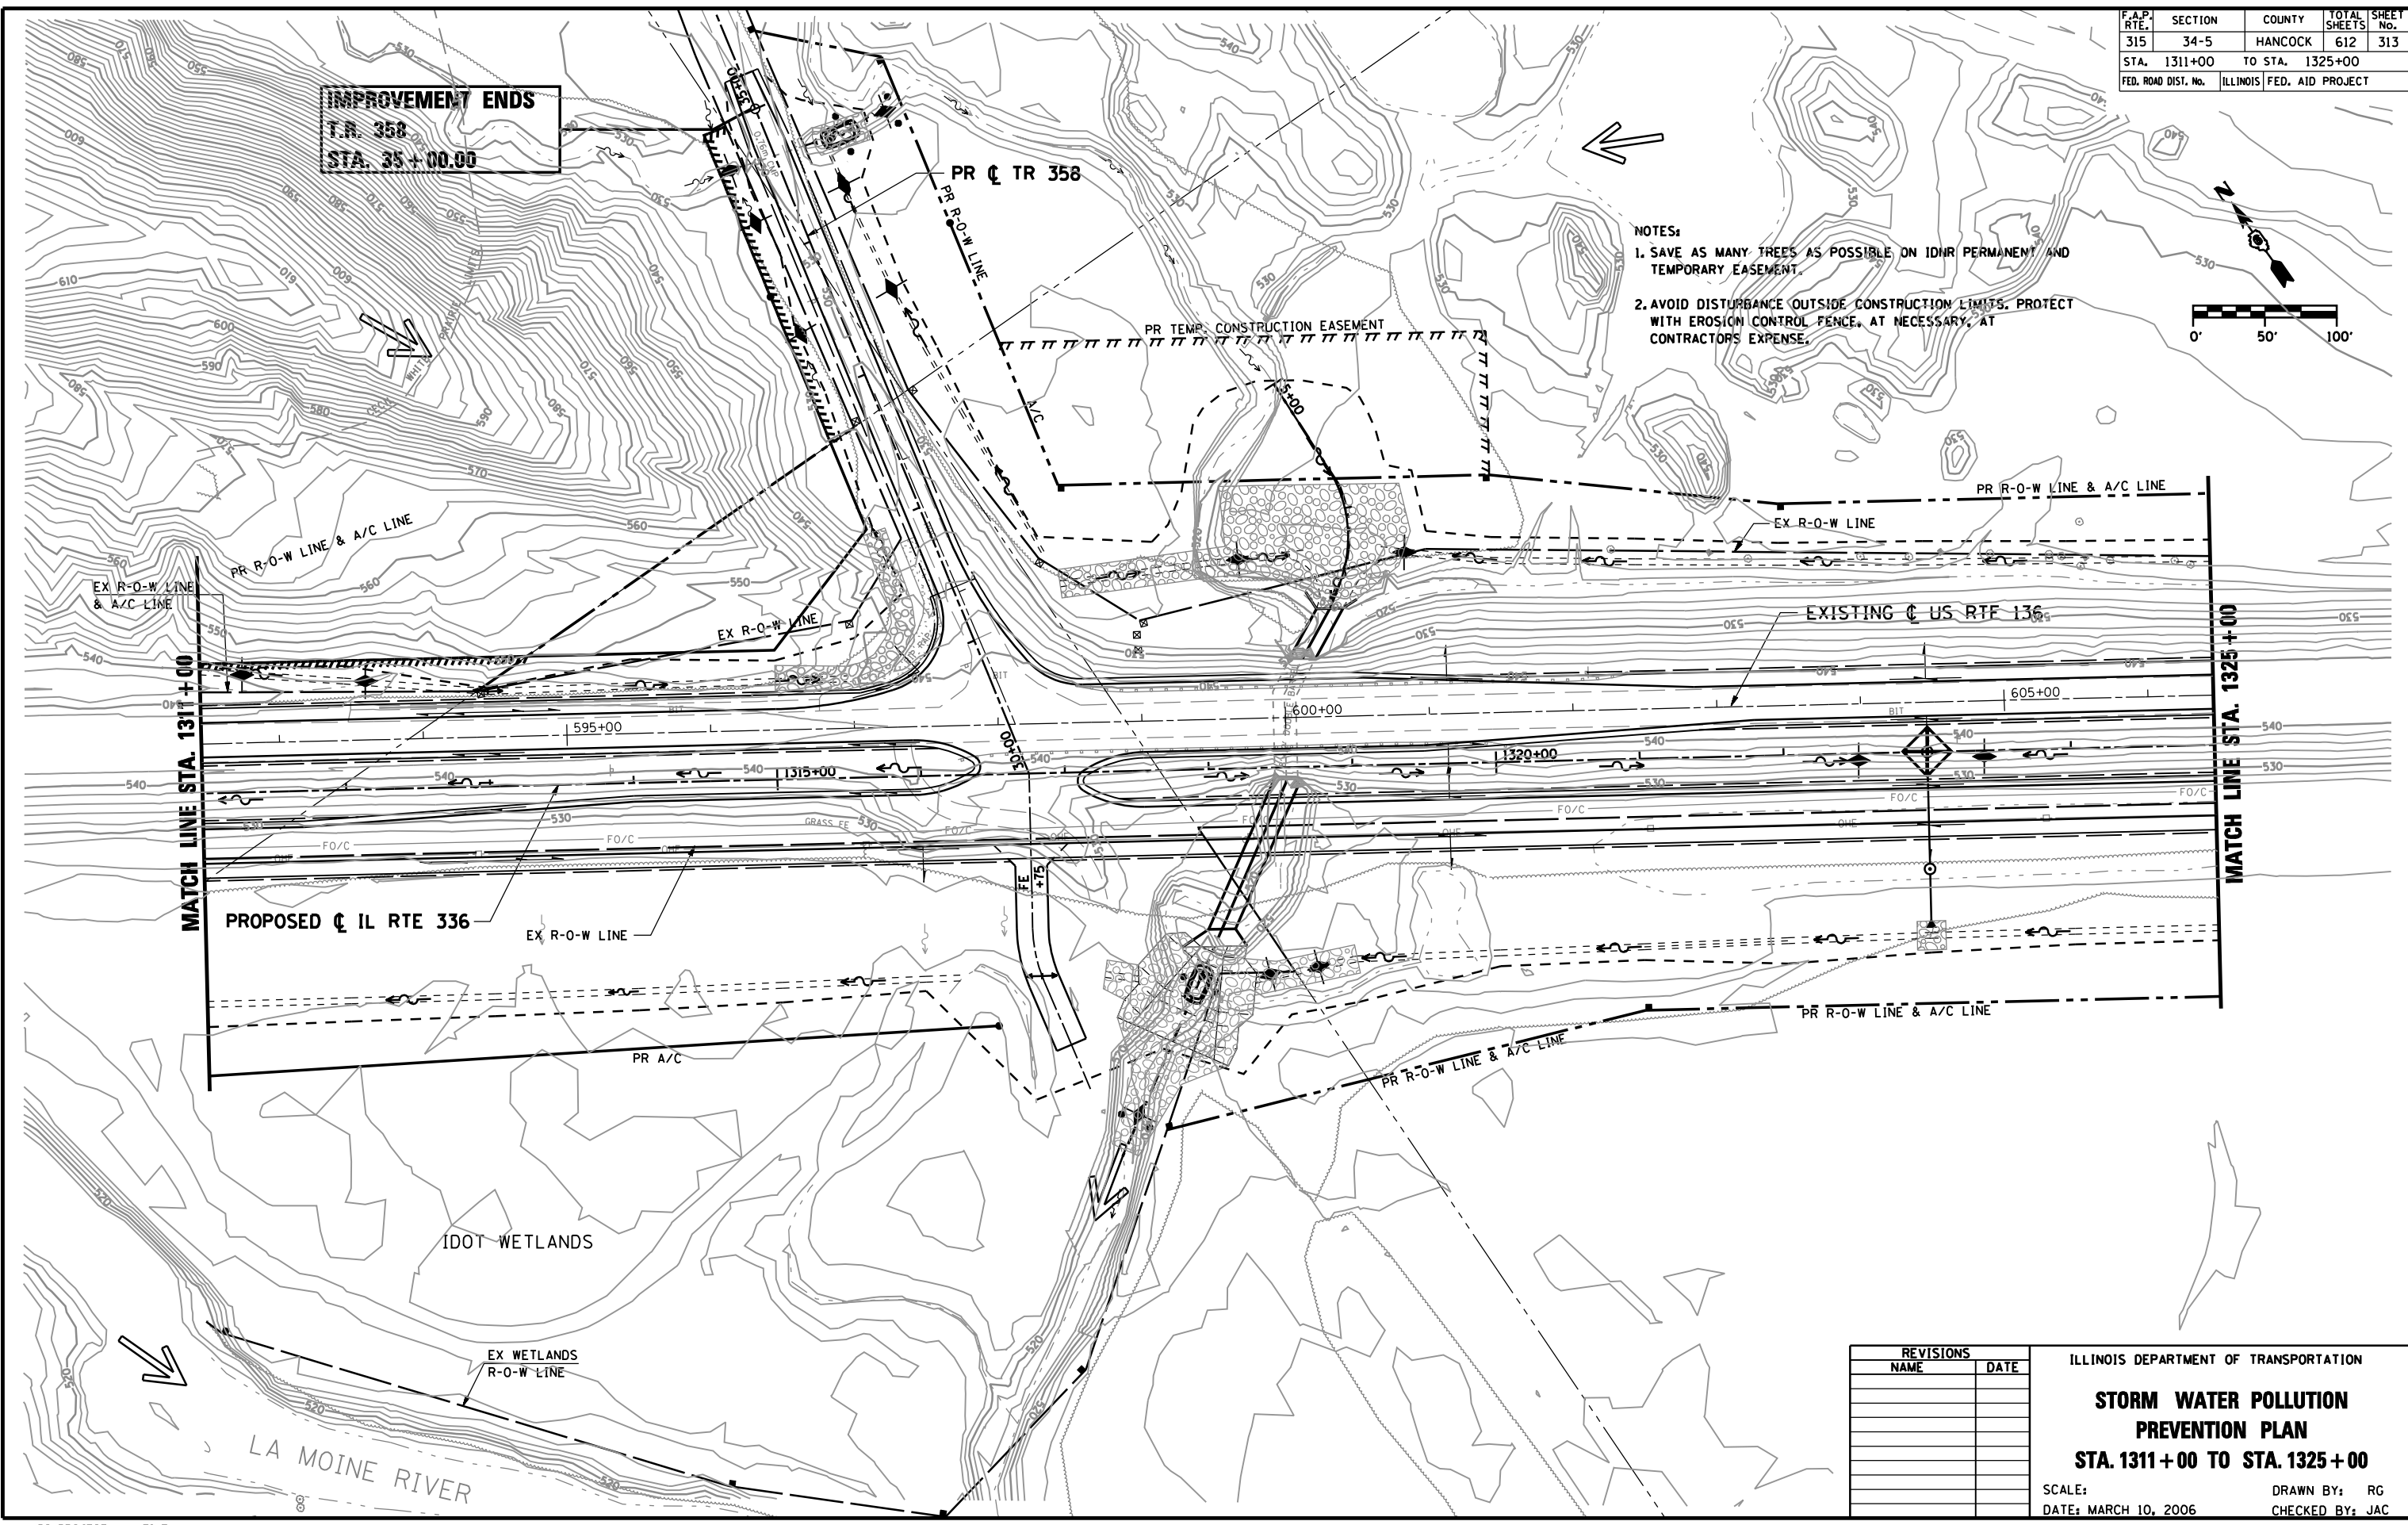


F.A.P. RTE.	SECTION	COUNTY	TOTAL SHEETS	SHEET No.
315	34-5	HANCOCK	612	313
STA. 1311+00		TO STA. 1325+00		
FED. ROAD DIST. No.		ILLINOIS FED. AID PROJECT		

IMPROVEMENT ENDS
T.R. 358
STA. 35+00.00

- NOTES:**
1. SAVE AS MANY TREES AS POSSIBLE ON IDNR PERMANENT AND TEMPORARY EASEMENT.
 2. AVOID DISTURBANCE OUTSIDE CONSTRUCTION LIMITS. PROTECT WITH EROSION CONTROL FENCE, AT NECESSARY, AT CONTRACTORS EXPENSE.

 

•DGN-SPEC•
 •DATE-TIME•
 •REF01

D6 PROJECT: FILE:

REVISIONS	
NAME	DATE

ILLINOIS DEPARTMENT OF TRANSPORTATION
STORM WATER POLLUTION PREVENTION PLAN
STA. 1311+00 TO STA. 1325+00
 SCALE: DATE: MARCH 10, 2006
 DRAWN BY: RG
 CHECKED BY: JAC