

 


F.A.P. RTE.	SECTION	COUNTY	TOTAL SHEETS	SHEET NO.
310		MADISON	452	48
STA. 30+908.196 TO STA. 31+150.000				
FED. ROAD DIST. NO.	ILLINOIS	FED. AID PROJECT		

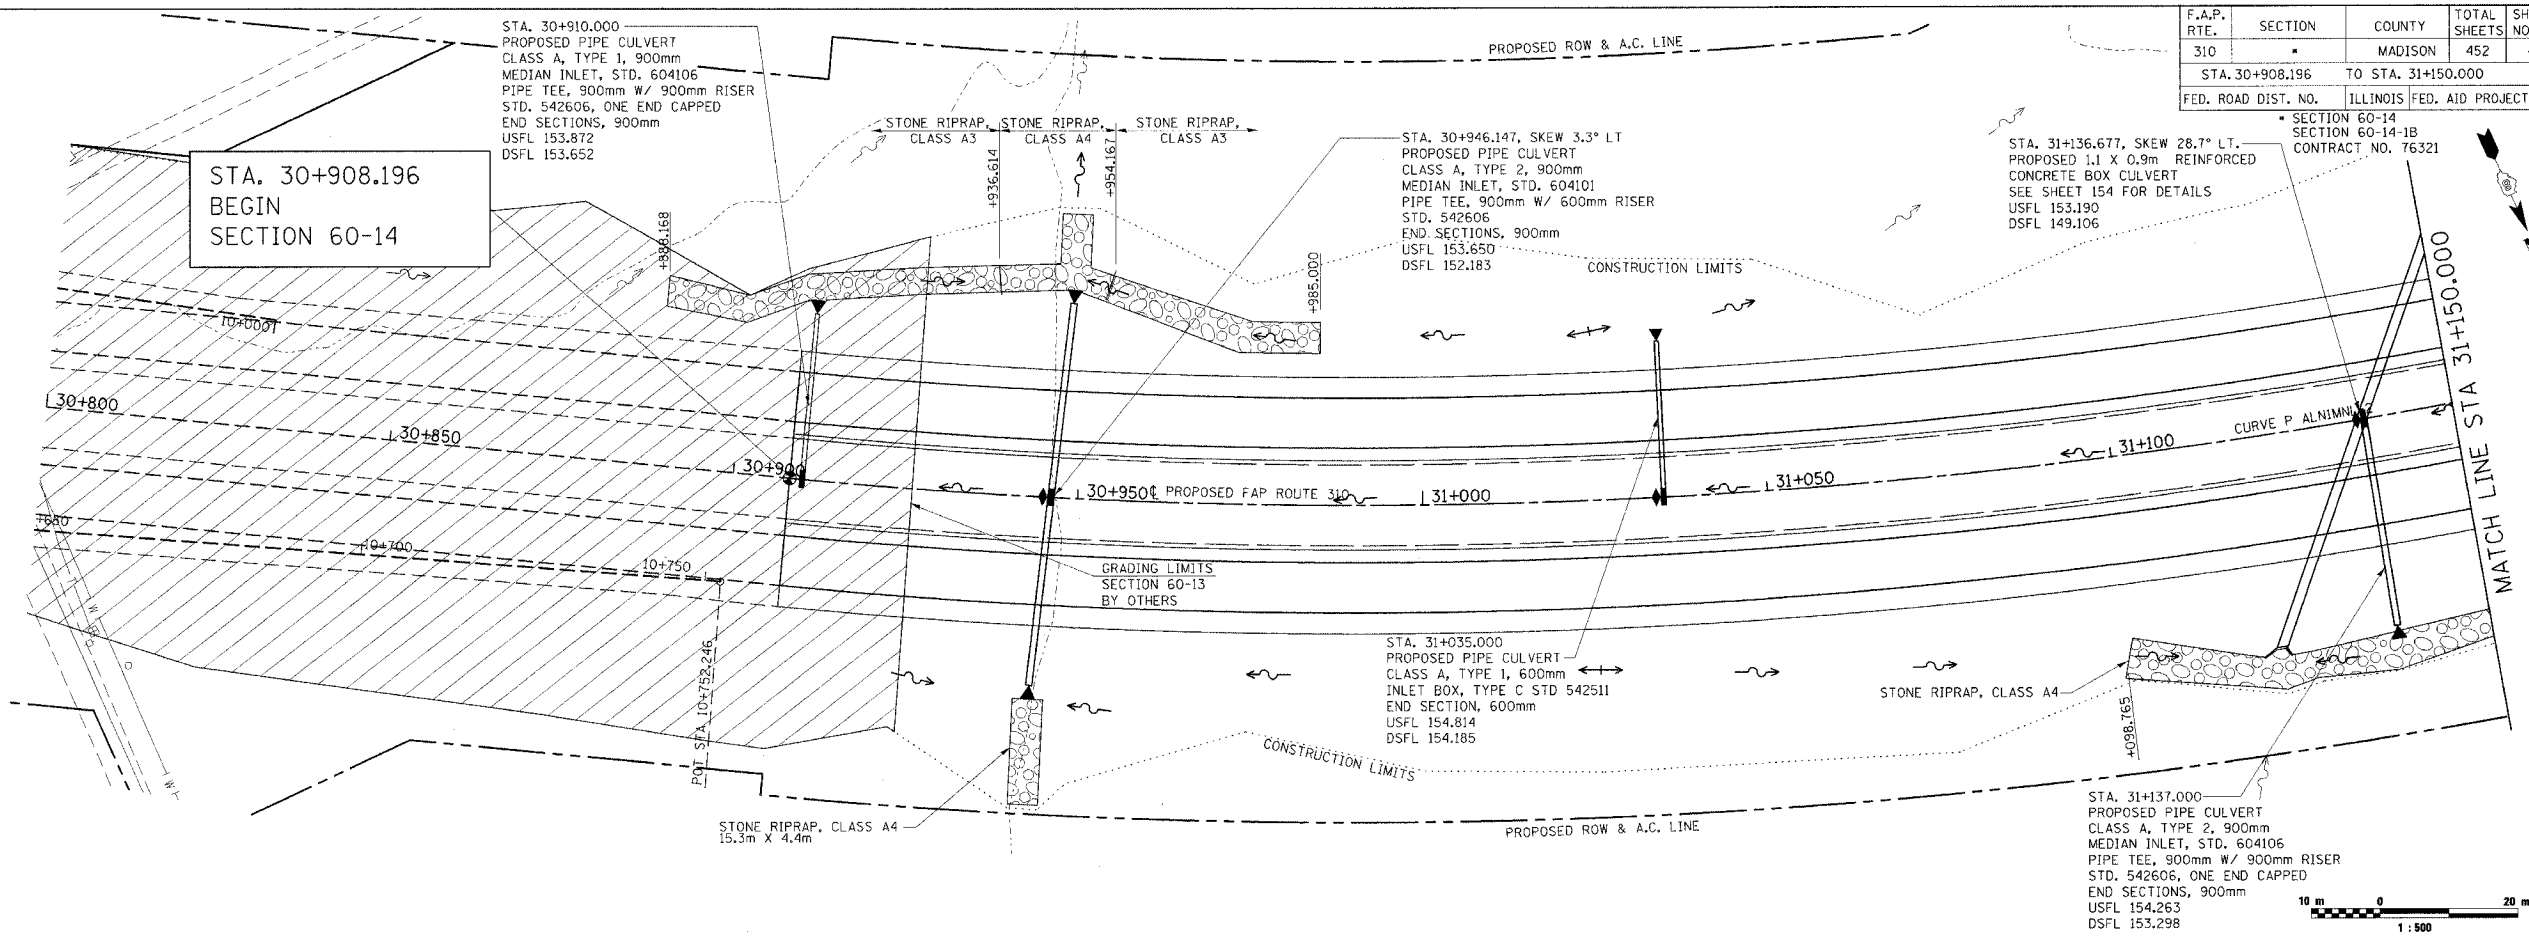

BY	DATE

BY	DATE

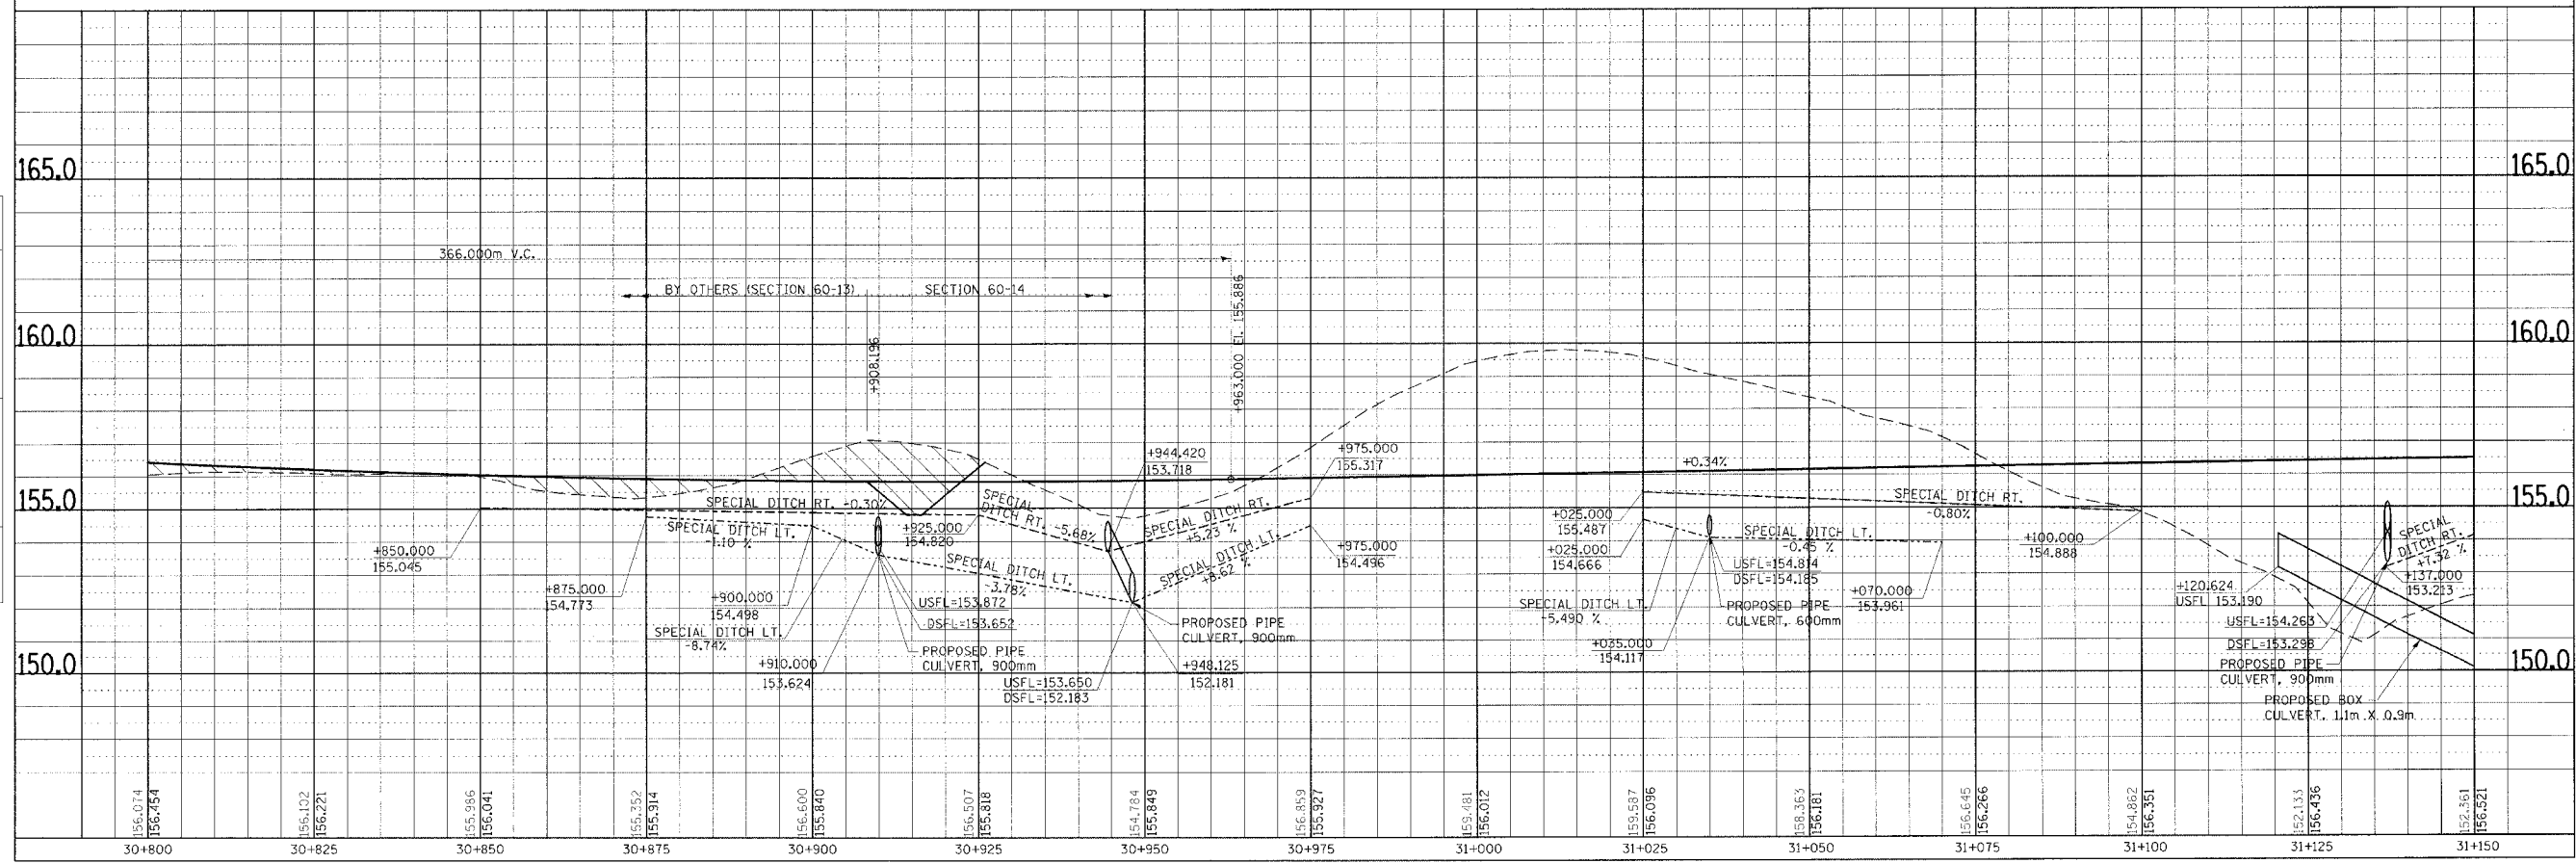

DRAINAGE PLAN & PROFILE, FAP ROUTE 310, STA. 30+800.000 TO STA. 31+150.000

I:\Projects\2006\11\11-17-06\11-17-06-08-45.dwg