



F.A. RTE.	SECTION	COUNTY	TOTAL SHEETS	SHEET NO.
310		MADISON	452	63
STA. 1+500.000		TO STA. 1+750.000		
FED. ROAD DIST. NO.		ILLINOIS FED. AID PROJECT		
		SECTION 60-14		
		SECTION 60-14-1B		

NO.	AREAS CHECKED	DATE	BY

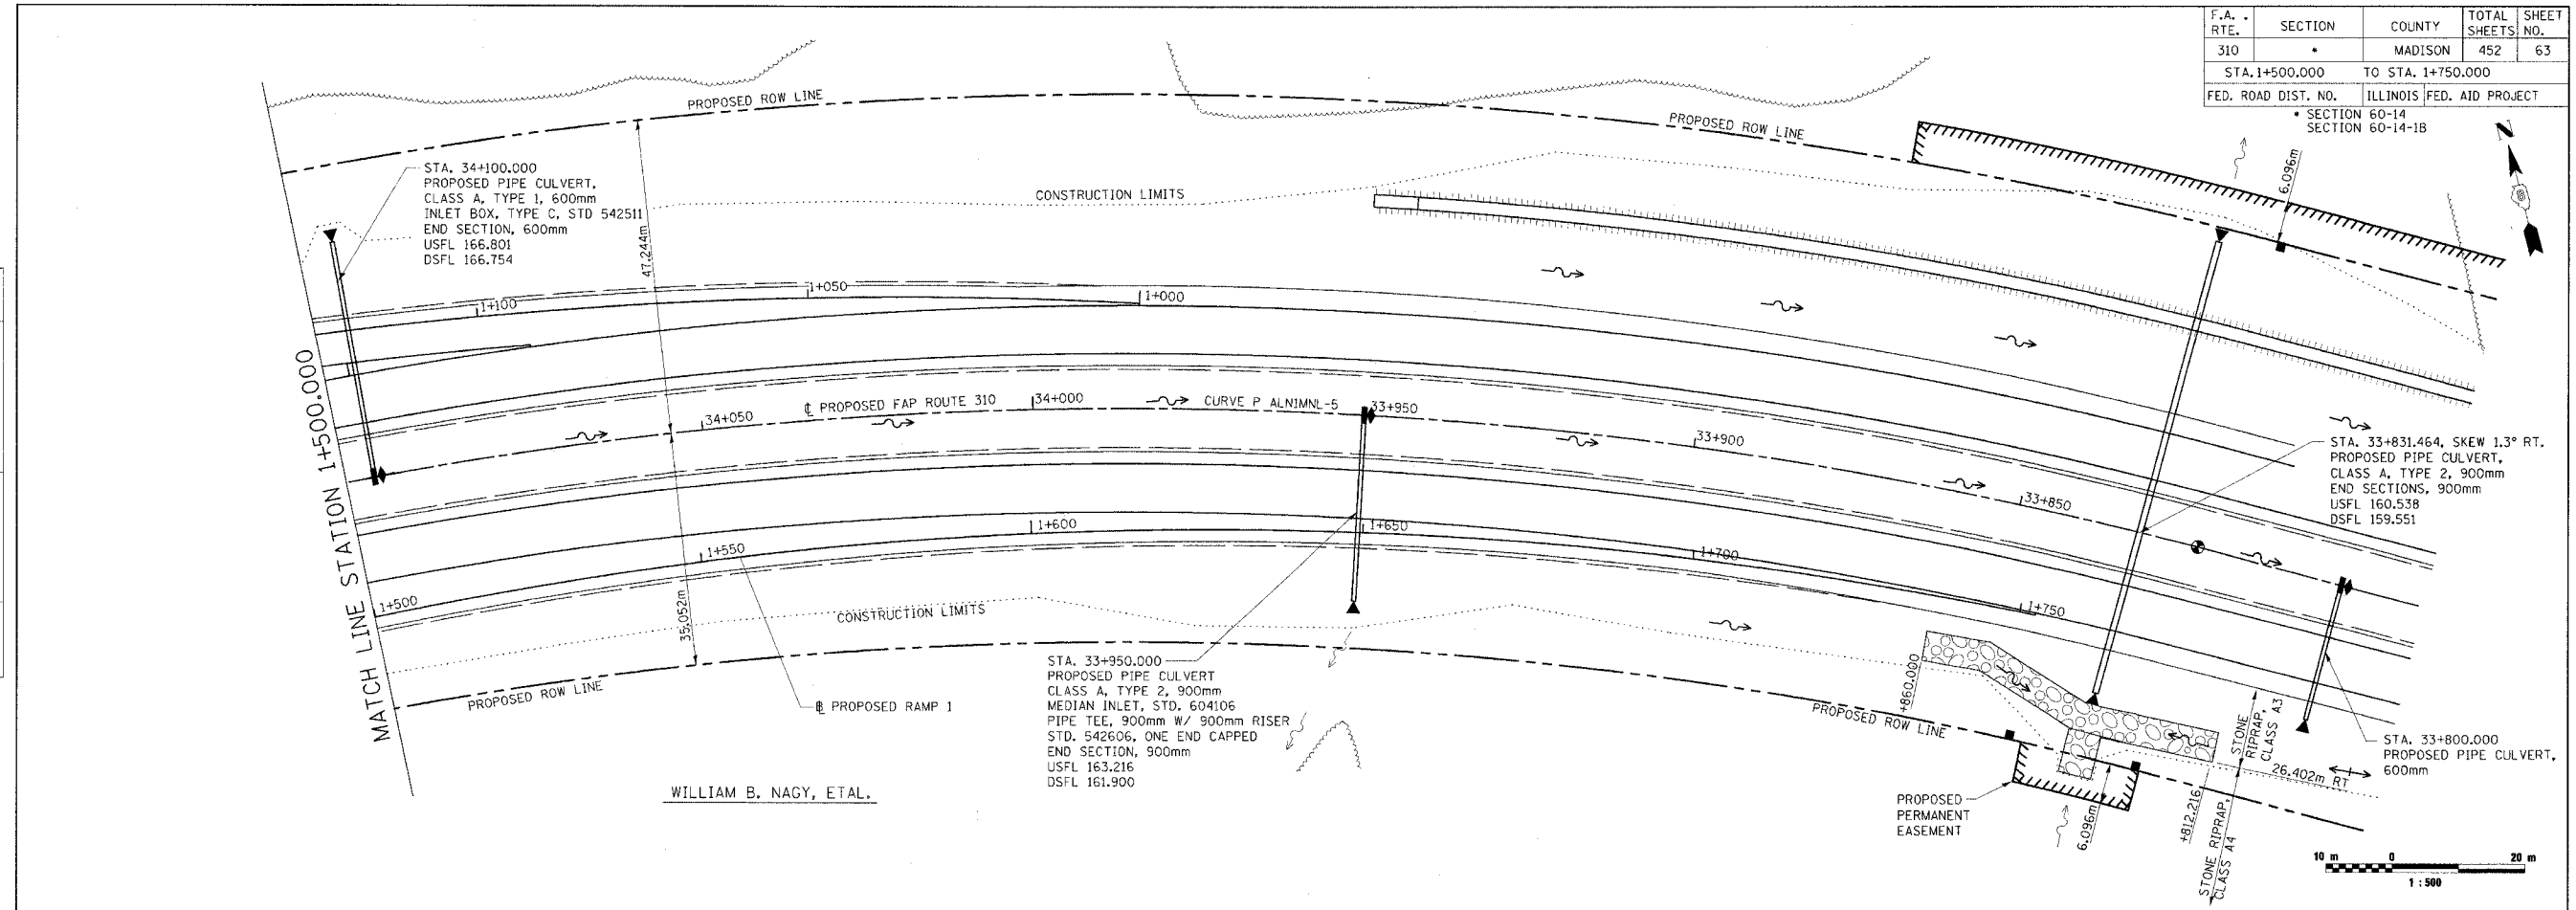

WILLIAM B. NAGY, ETAL.

NO.	AREAS CHECKED	DATE	BY

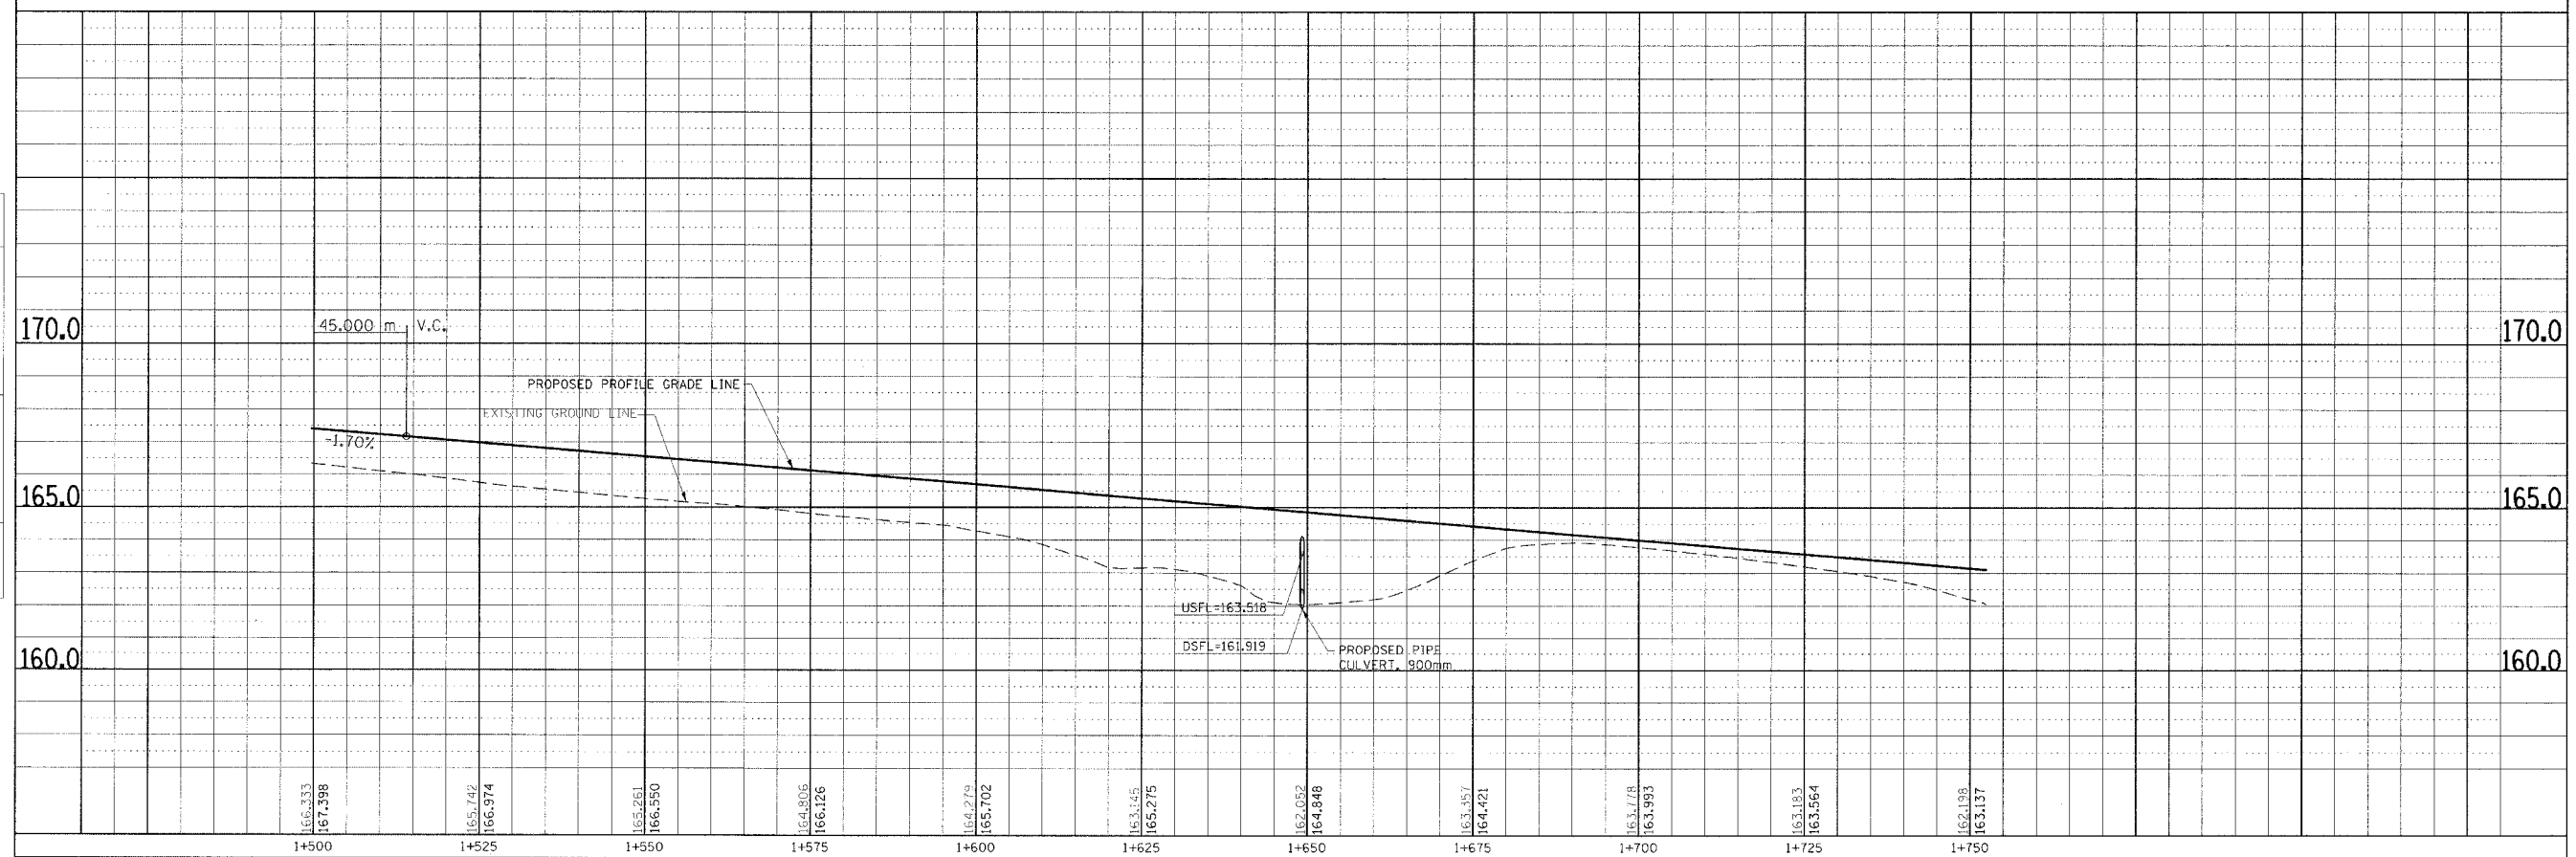

DRAINAGE PLAN & PROFILE, RAMP 1, STA. 1+500.000 TO STA. 1+750.000

C:\Users\jag\Documents\310\310-14-1B.dwg