




F.A. RTE.	SECTION	COUNTY	TOTAL SHEETS	SHEET NO.
310		MADISON	452	66
STA. 1+000.000		TO STA. 1+275.000		
FED. ROAD DIST. NO.		ILLINOIS FED. AID PROJECT		
		SECTION 60-14 SECTION 60-14-18 CONTRACT NO. 76321		

 

FINAL SURVEY PLOTTED	BY	DATE
NOTE BOOK TEMPLATE		
AREAS CHECKED		
NO.		

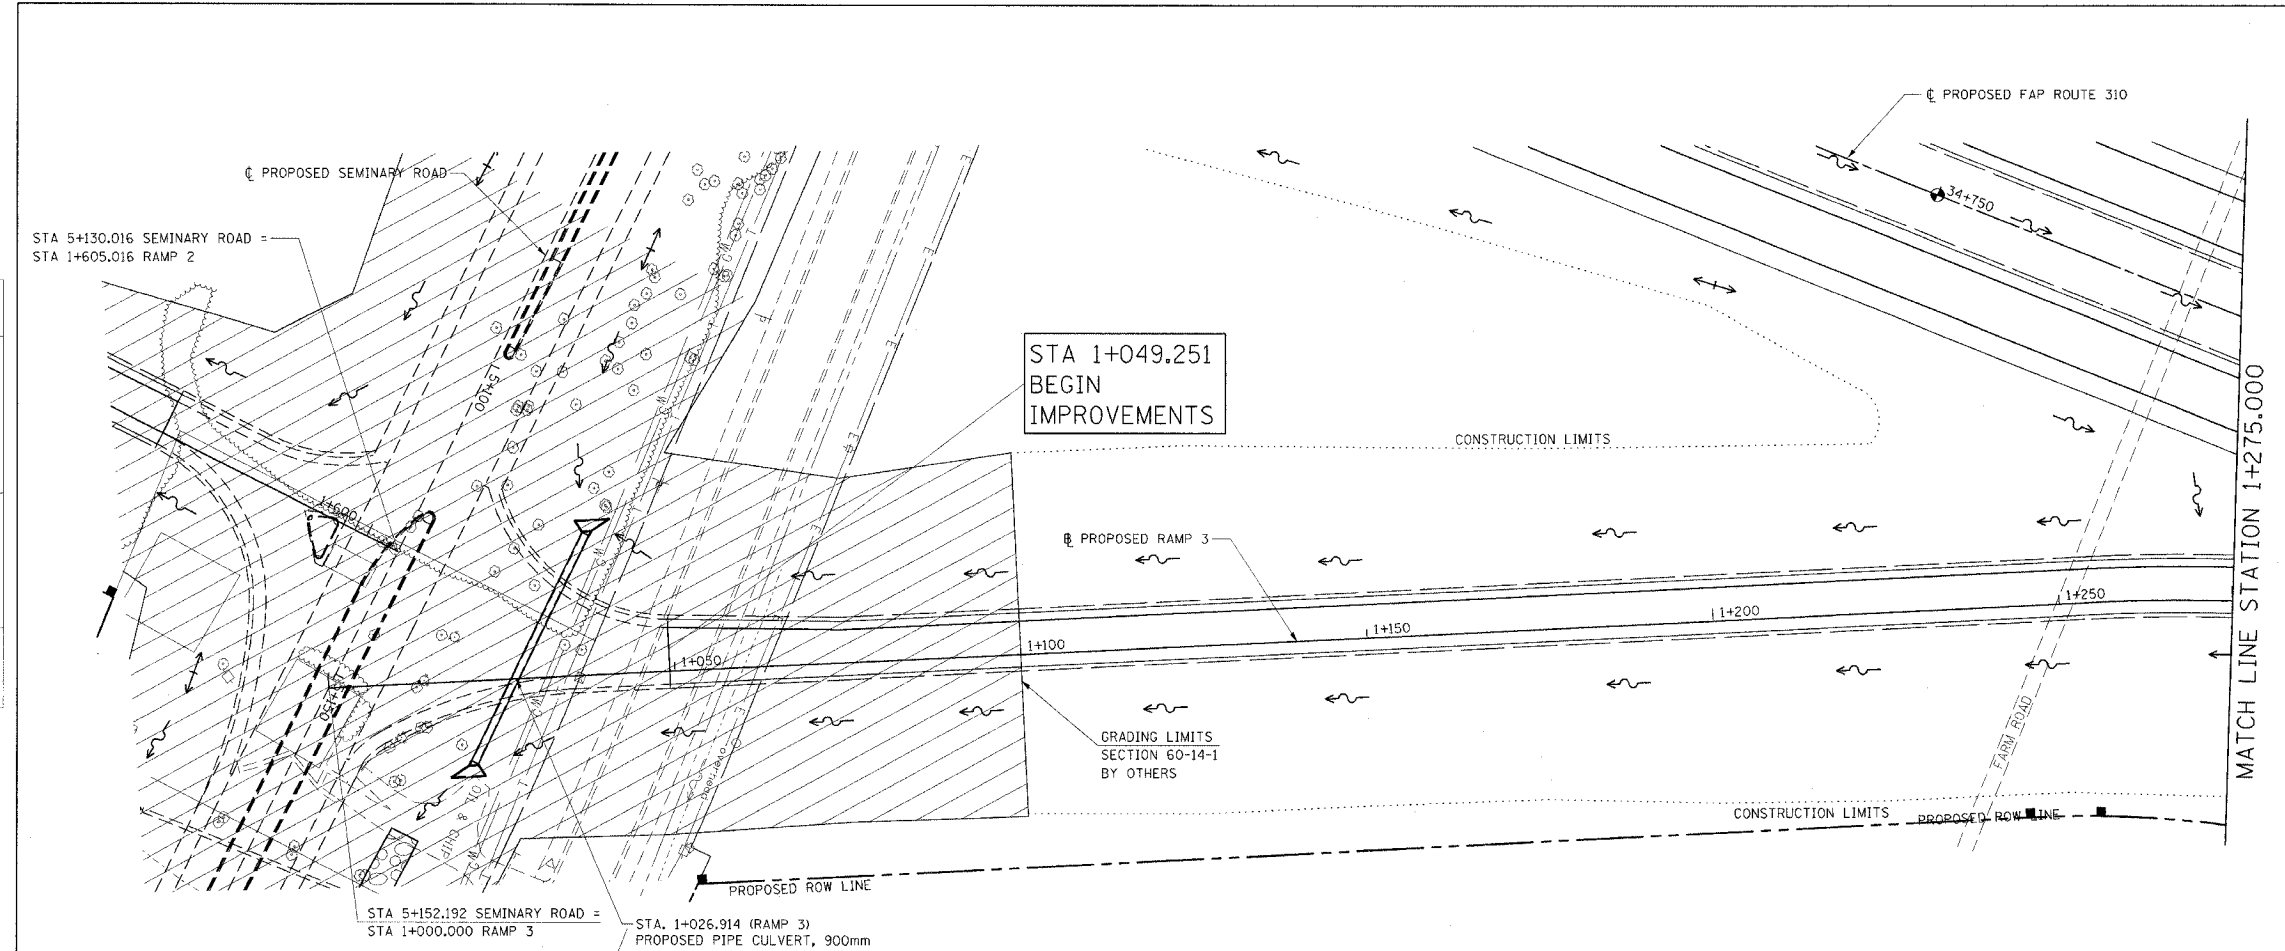

ORIGINAL SURVEY PLOTTED	BY	DATE
NOTE BOOK TEMPLATE		
AREAS CHECKED		
NO.		

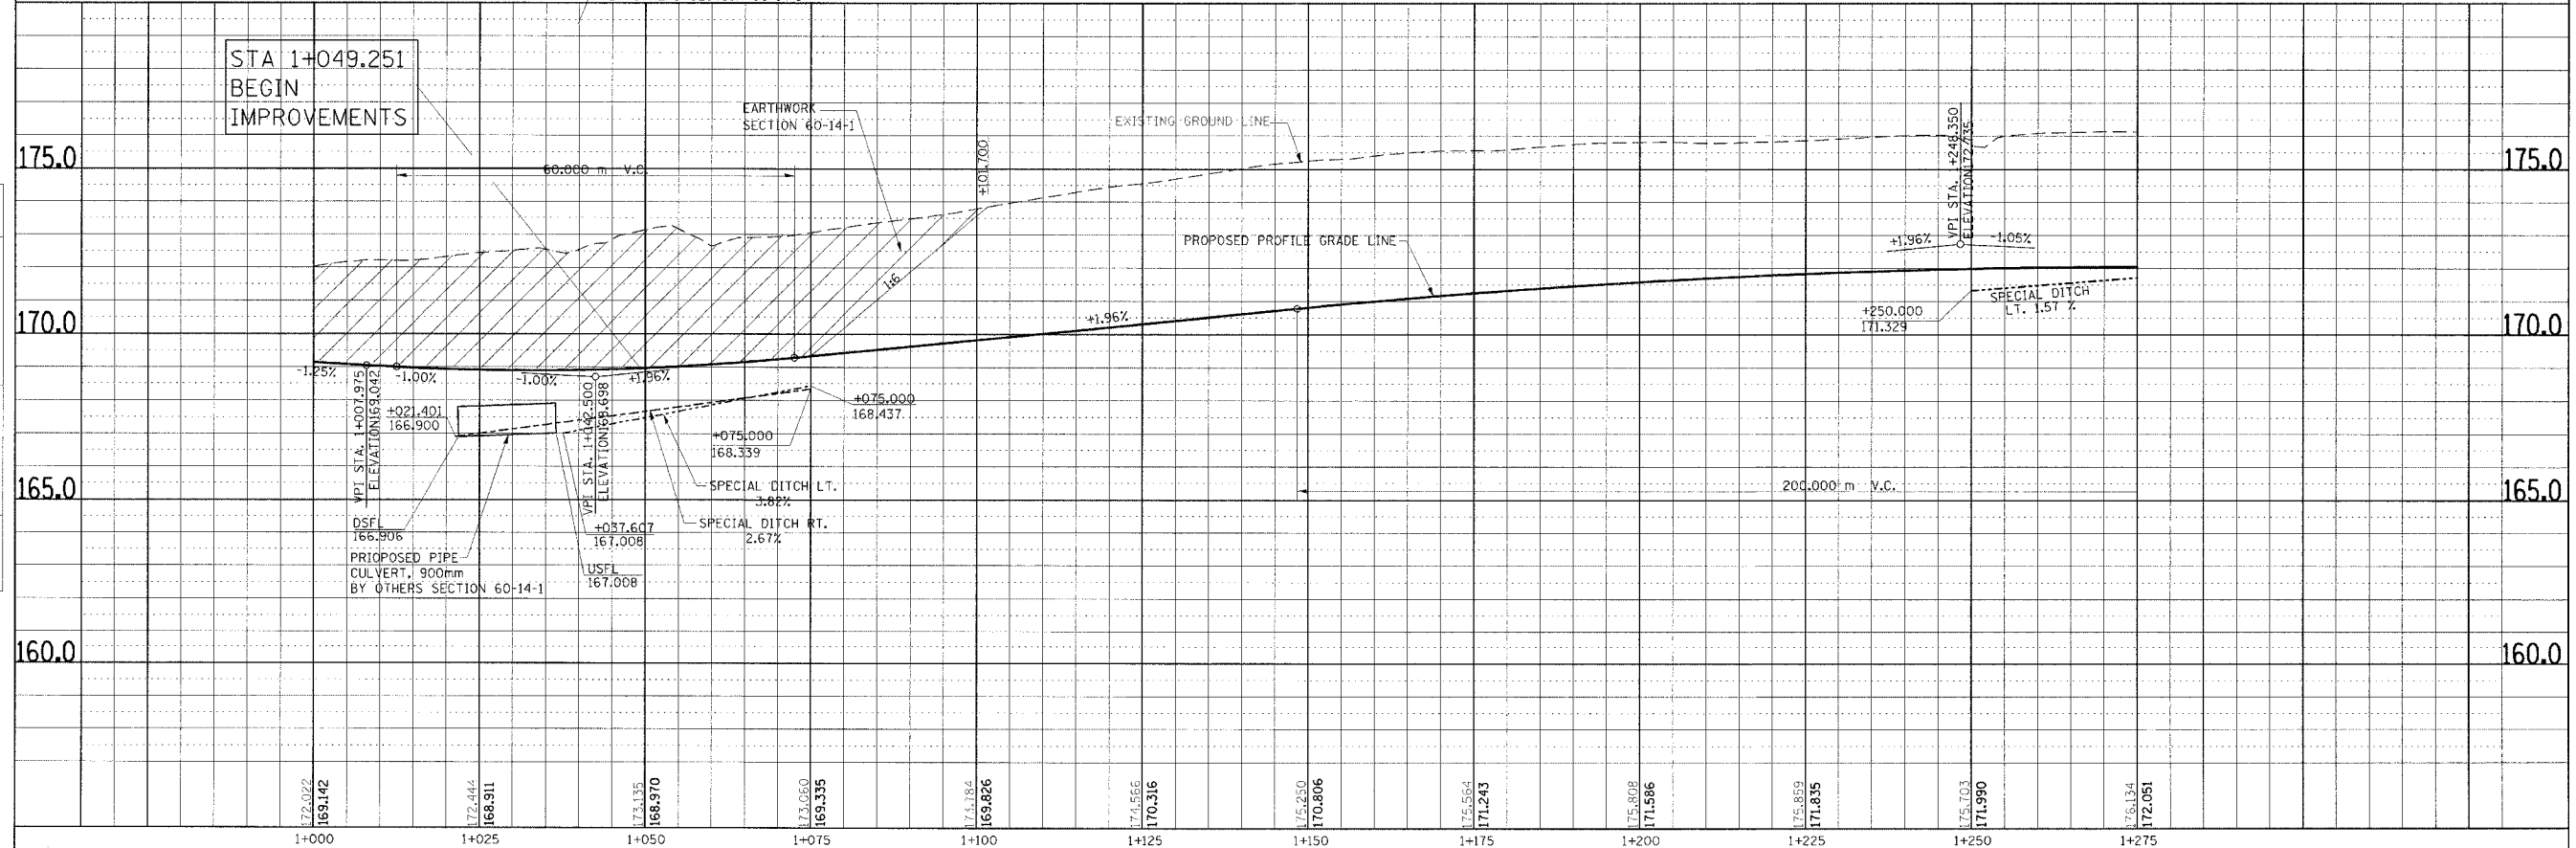

DRAINAGE PLAN & PROFILE, RAMP 3, STA. 1+000.000 TO STA. 1+275.000

DATE PLOTTED: 08/13/08 11:23:08 AM