



F.A.P. RTE.	SECTION	COUNTY	TOTAL SHEETS	SHEET NO.
310		MADISON	452	68
STA. 1+550.000		TO STA.		
FED. ROAD DIST. NO.	ILLINOIS	FED. AID PROJECT		
SECTION 60-14		SECTION 60-14-1B		
CONTRACT NO. 76321				

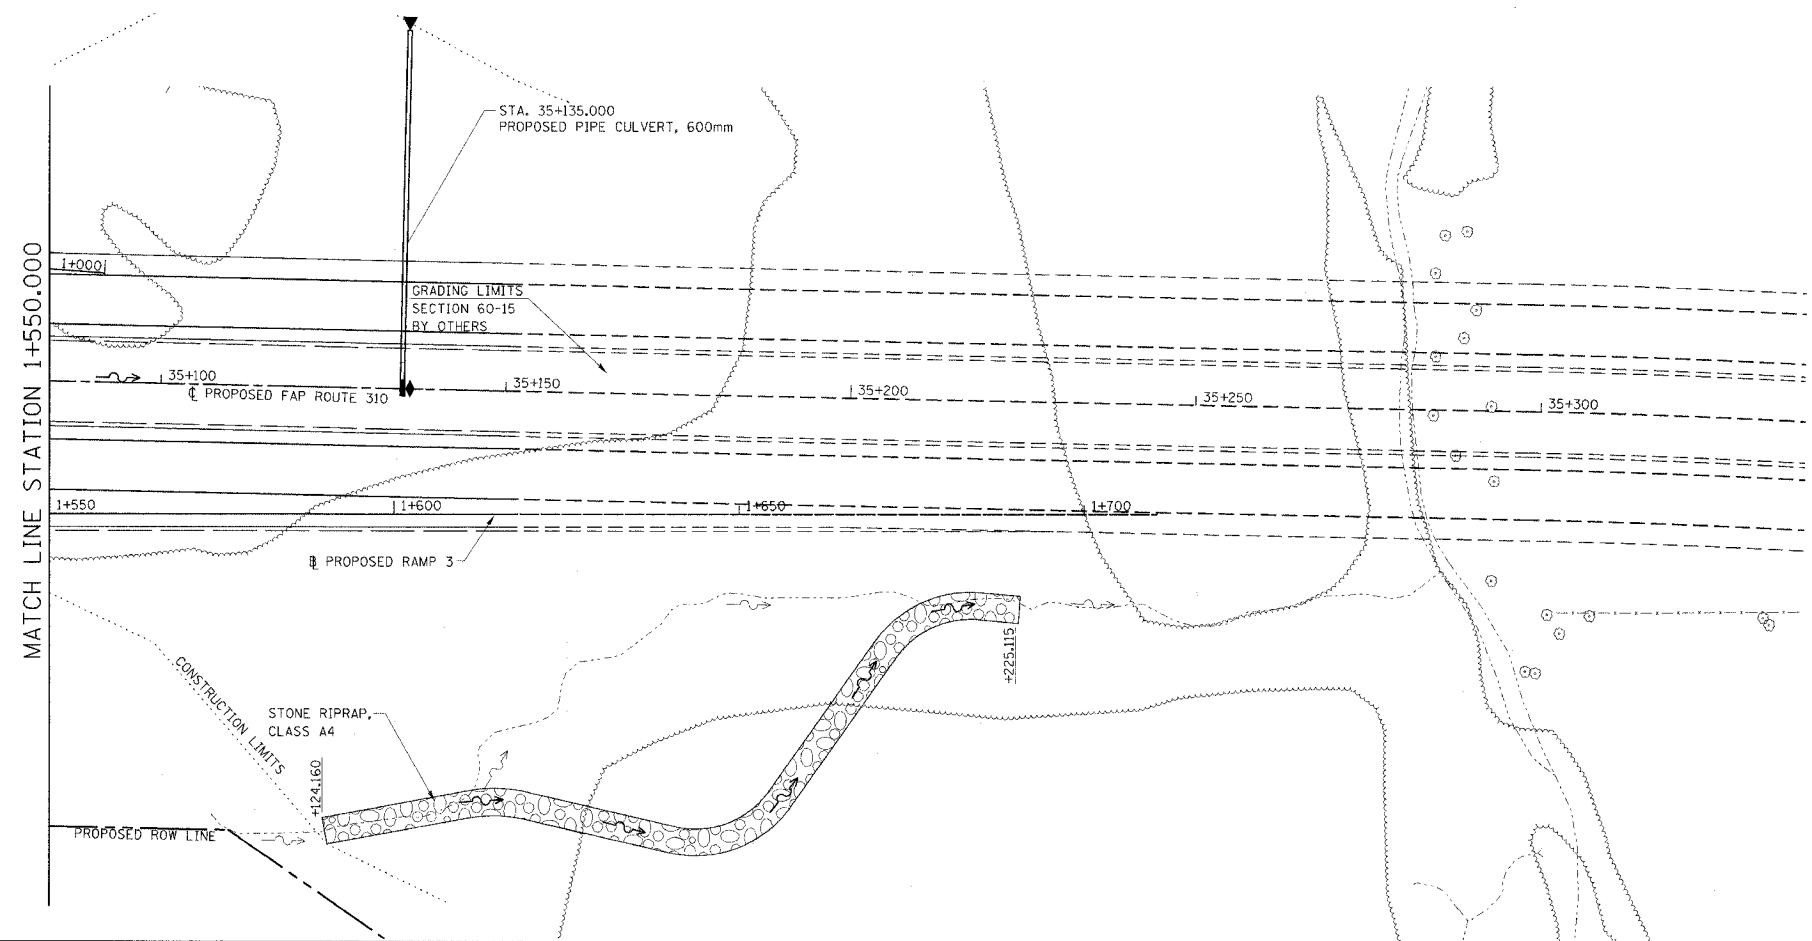

BY	DATE

 
  

FINAL SURVEYED	
SURVEY PLOTTED	
NOTE BOOK TEMPLATE	
AREAS CHECKED	
NO.	

BY	DATE

ORIGINAL SURVEYED	
SURVEY PLOTTED	
NOTE BOOK TEMPLATE	
AREAS CHECKED	
NO.	

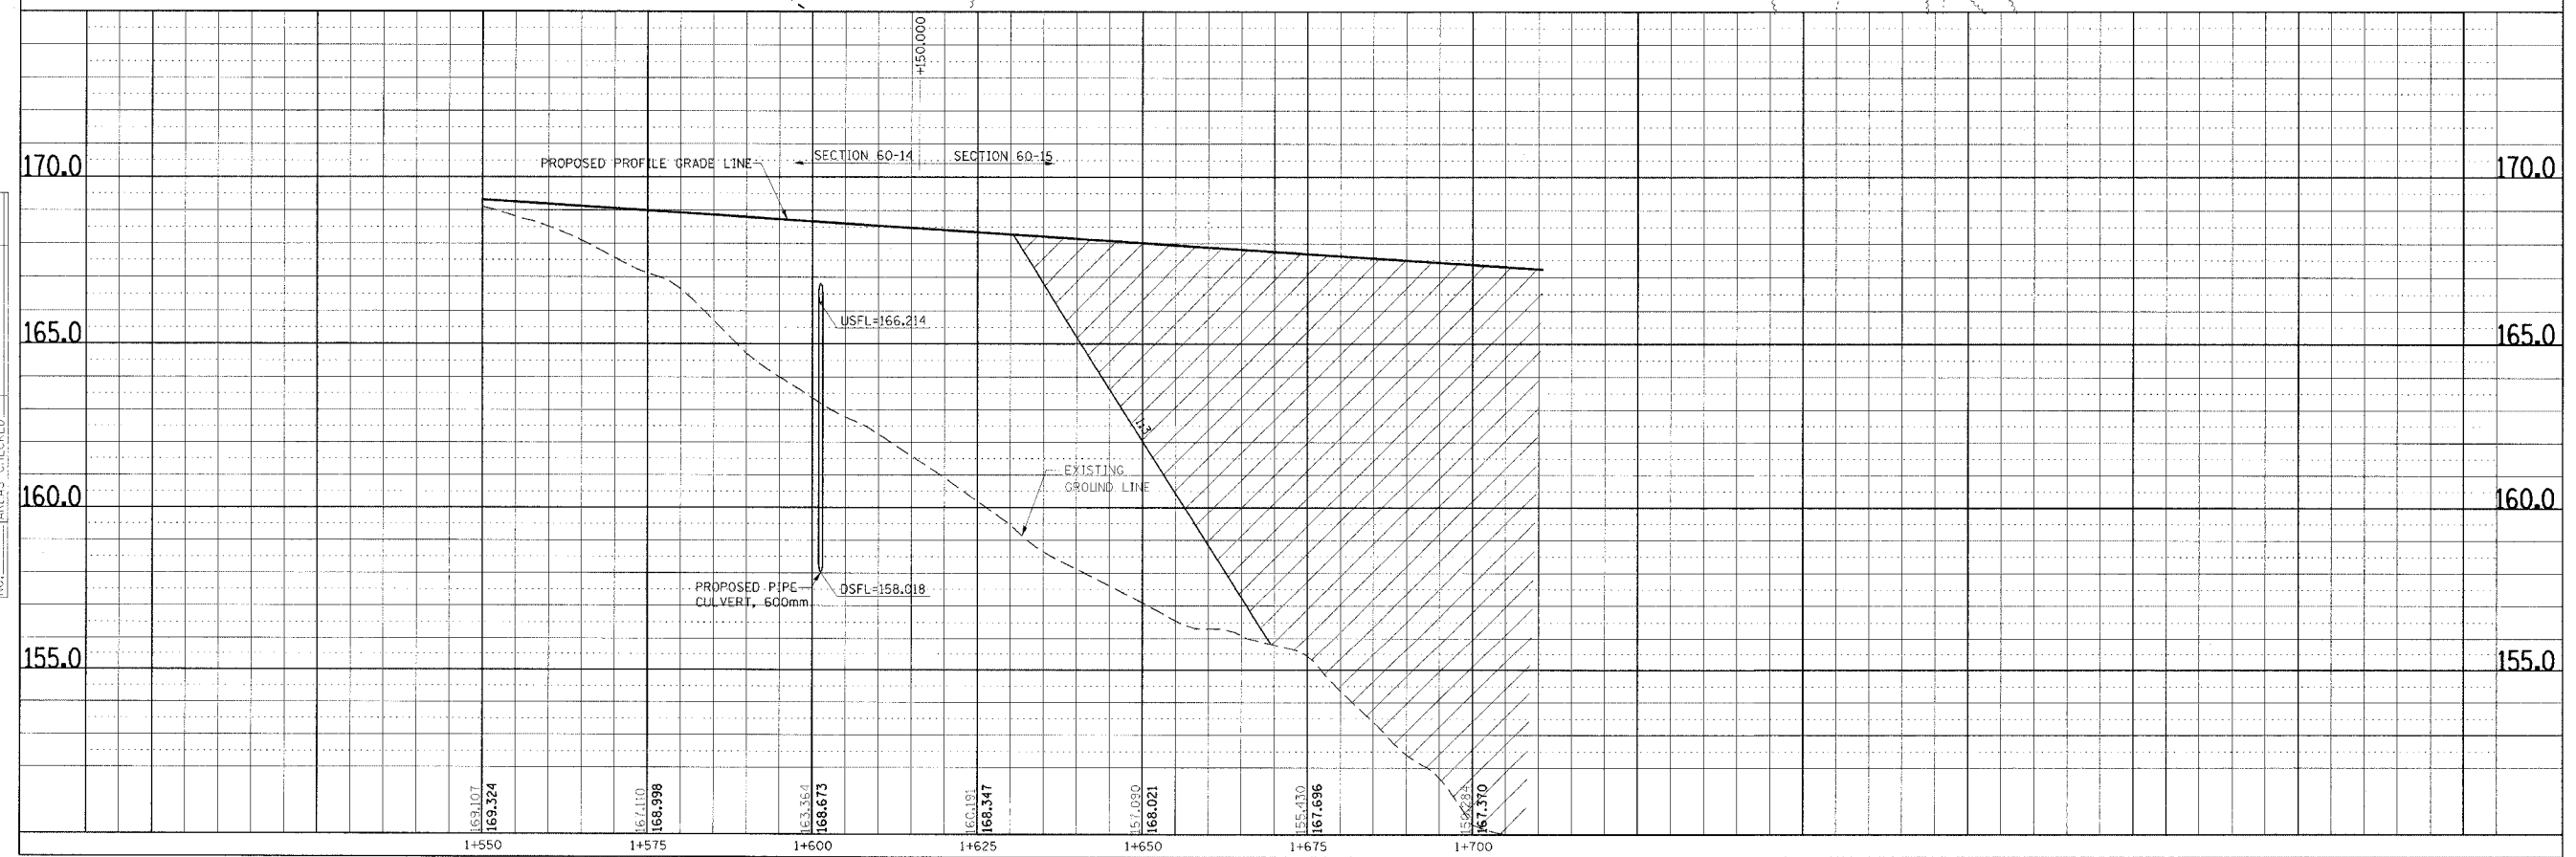

DRAINAGE PLAN & PROFILE, RAMP 3, STA. 1+550.000 TO STA. 1+700.000

DATE PLOTTED: 08/11/2011 10:53:11 AM