
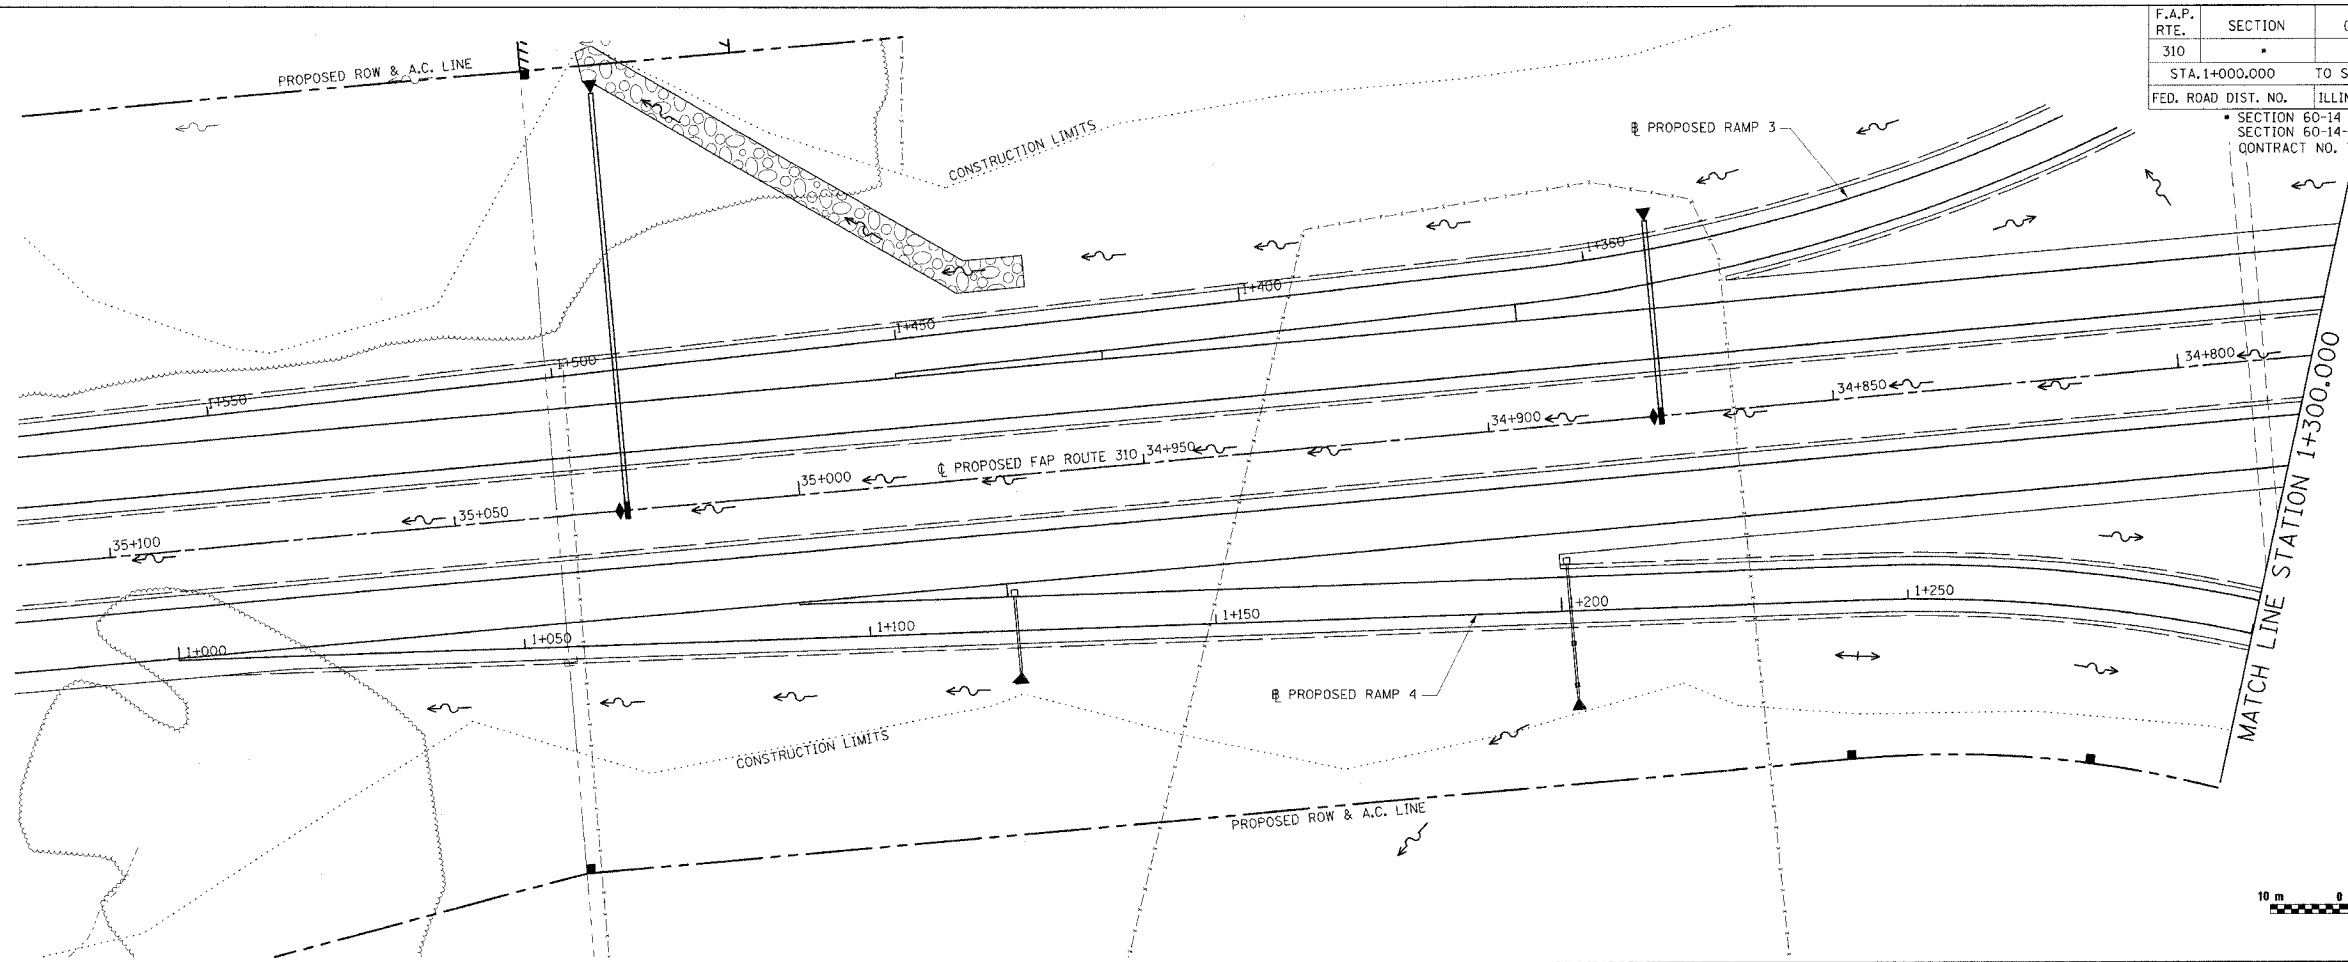



F.A.P. RTE.	SECTION	COUNTY	TOTAL SHEETS	SHEET NO.
310		MADISON	452	69
STA. 1+000.000		TO STA. 1+300.000		
FED. ROAD DIST. NO.	ILLINOIS	FED. AID PROJECT		

SECTION 60-14
SECTION 60-14-1B
CONTRACT NO. 76321

 

FINAL SURVEY	BY	DATE
SURVEYED		
PLOTTED		
NOTE BOOK		
TEMPLATE		
AREAS CHECKED		
NO.		

ORIGINAL SURVEY	BY	DATE
SURVEYED		
PLOTTED		
NOTE BOOK		
TEMPLATE		
AREAS CHECKED		
NO.		

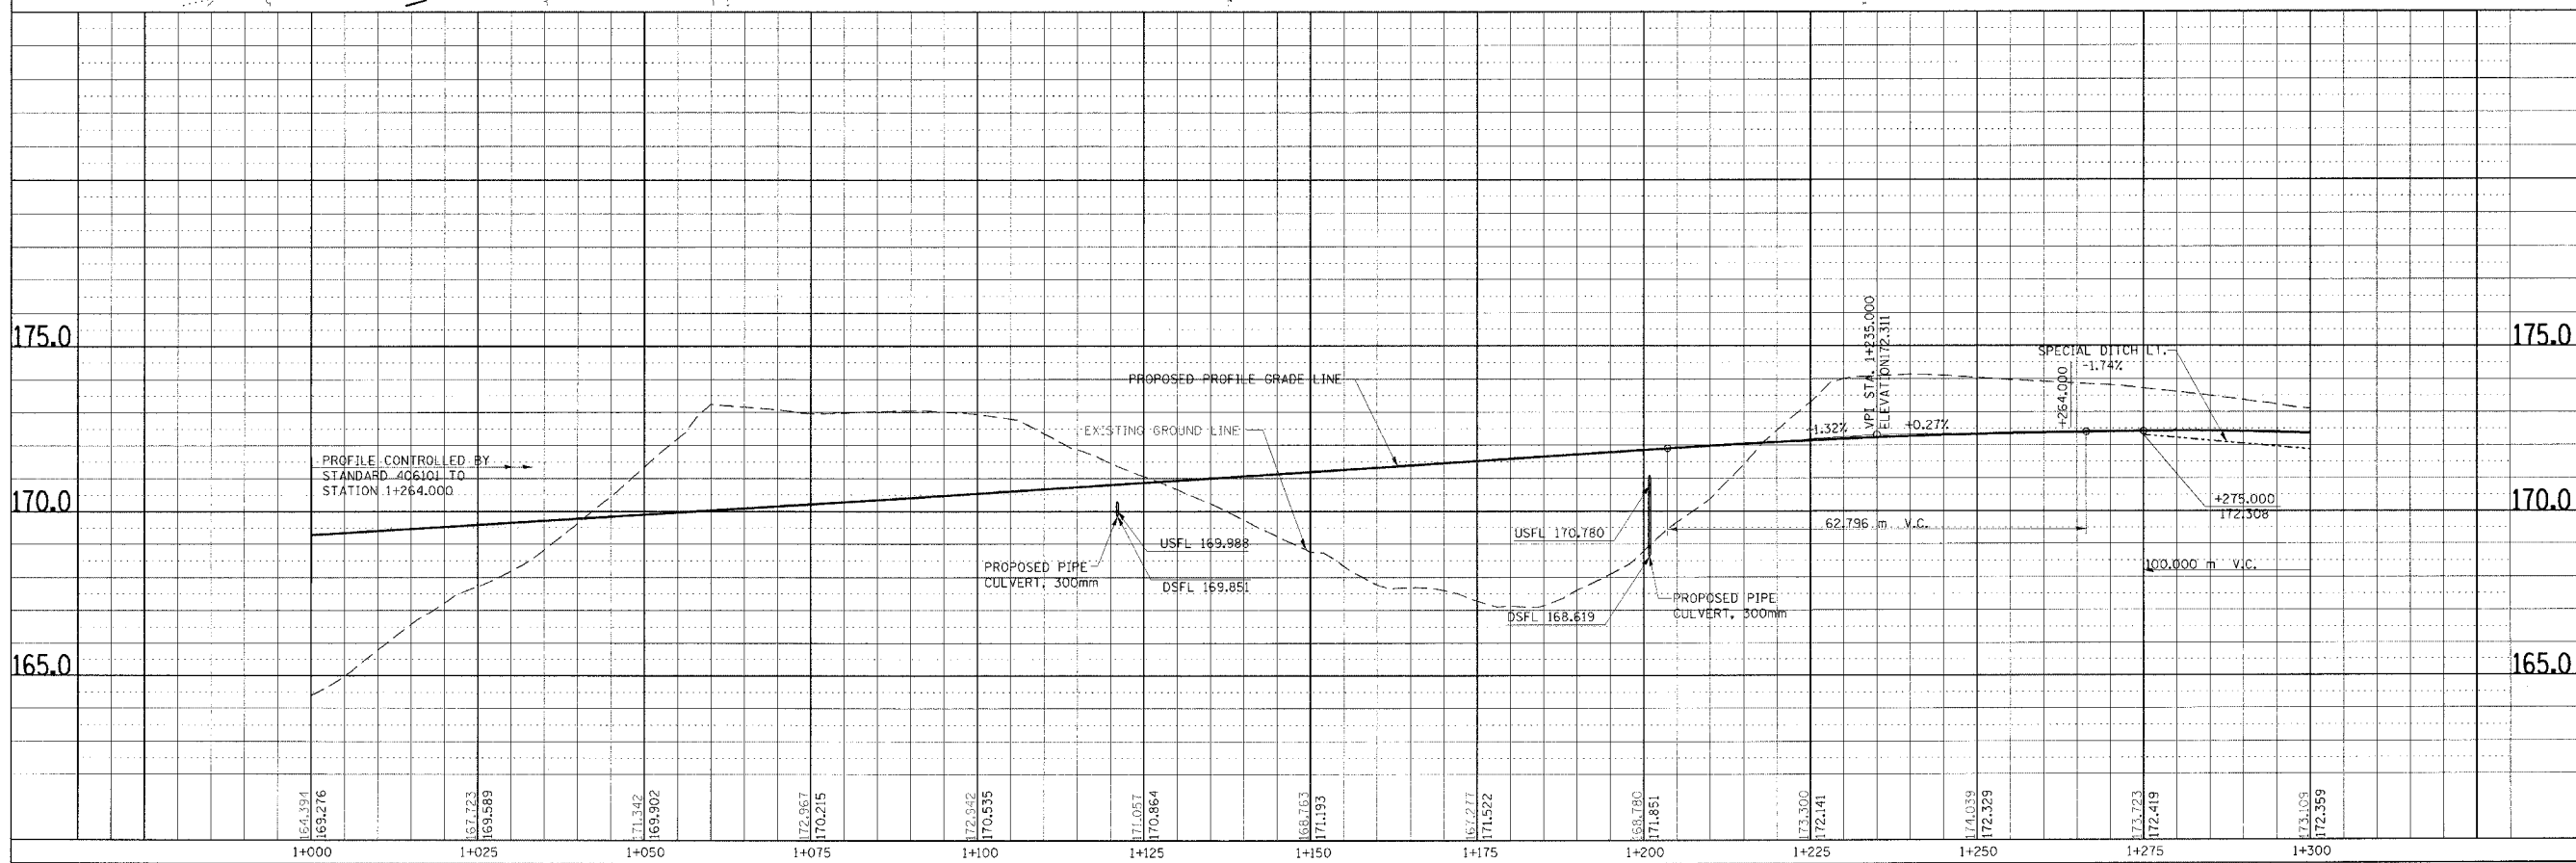

DRAINAGE PLAN & PROFILE, RAMP 4, STA. 1+000.000 TO STA. 1+300.000