
 


F.A.P. RTE.	SECTION	COUNTY	TOTAL SHEETS	SHEET NO.
310	60-14HB-2	MADISON	452	74
STA.		TO STA.		
FED. ROAD DIST. NO.		ILLINOIS FED. AID PROJECT		
SECTION 60-14 SECTION 60-14-1B CONTRACT NO. 76321				

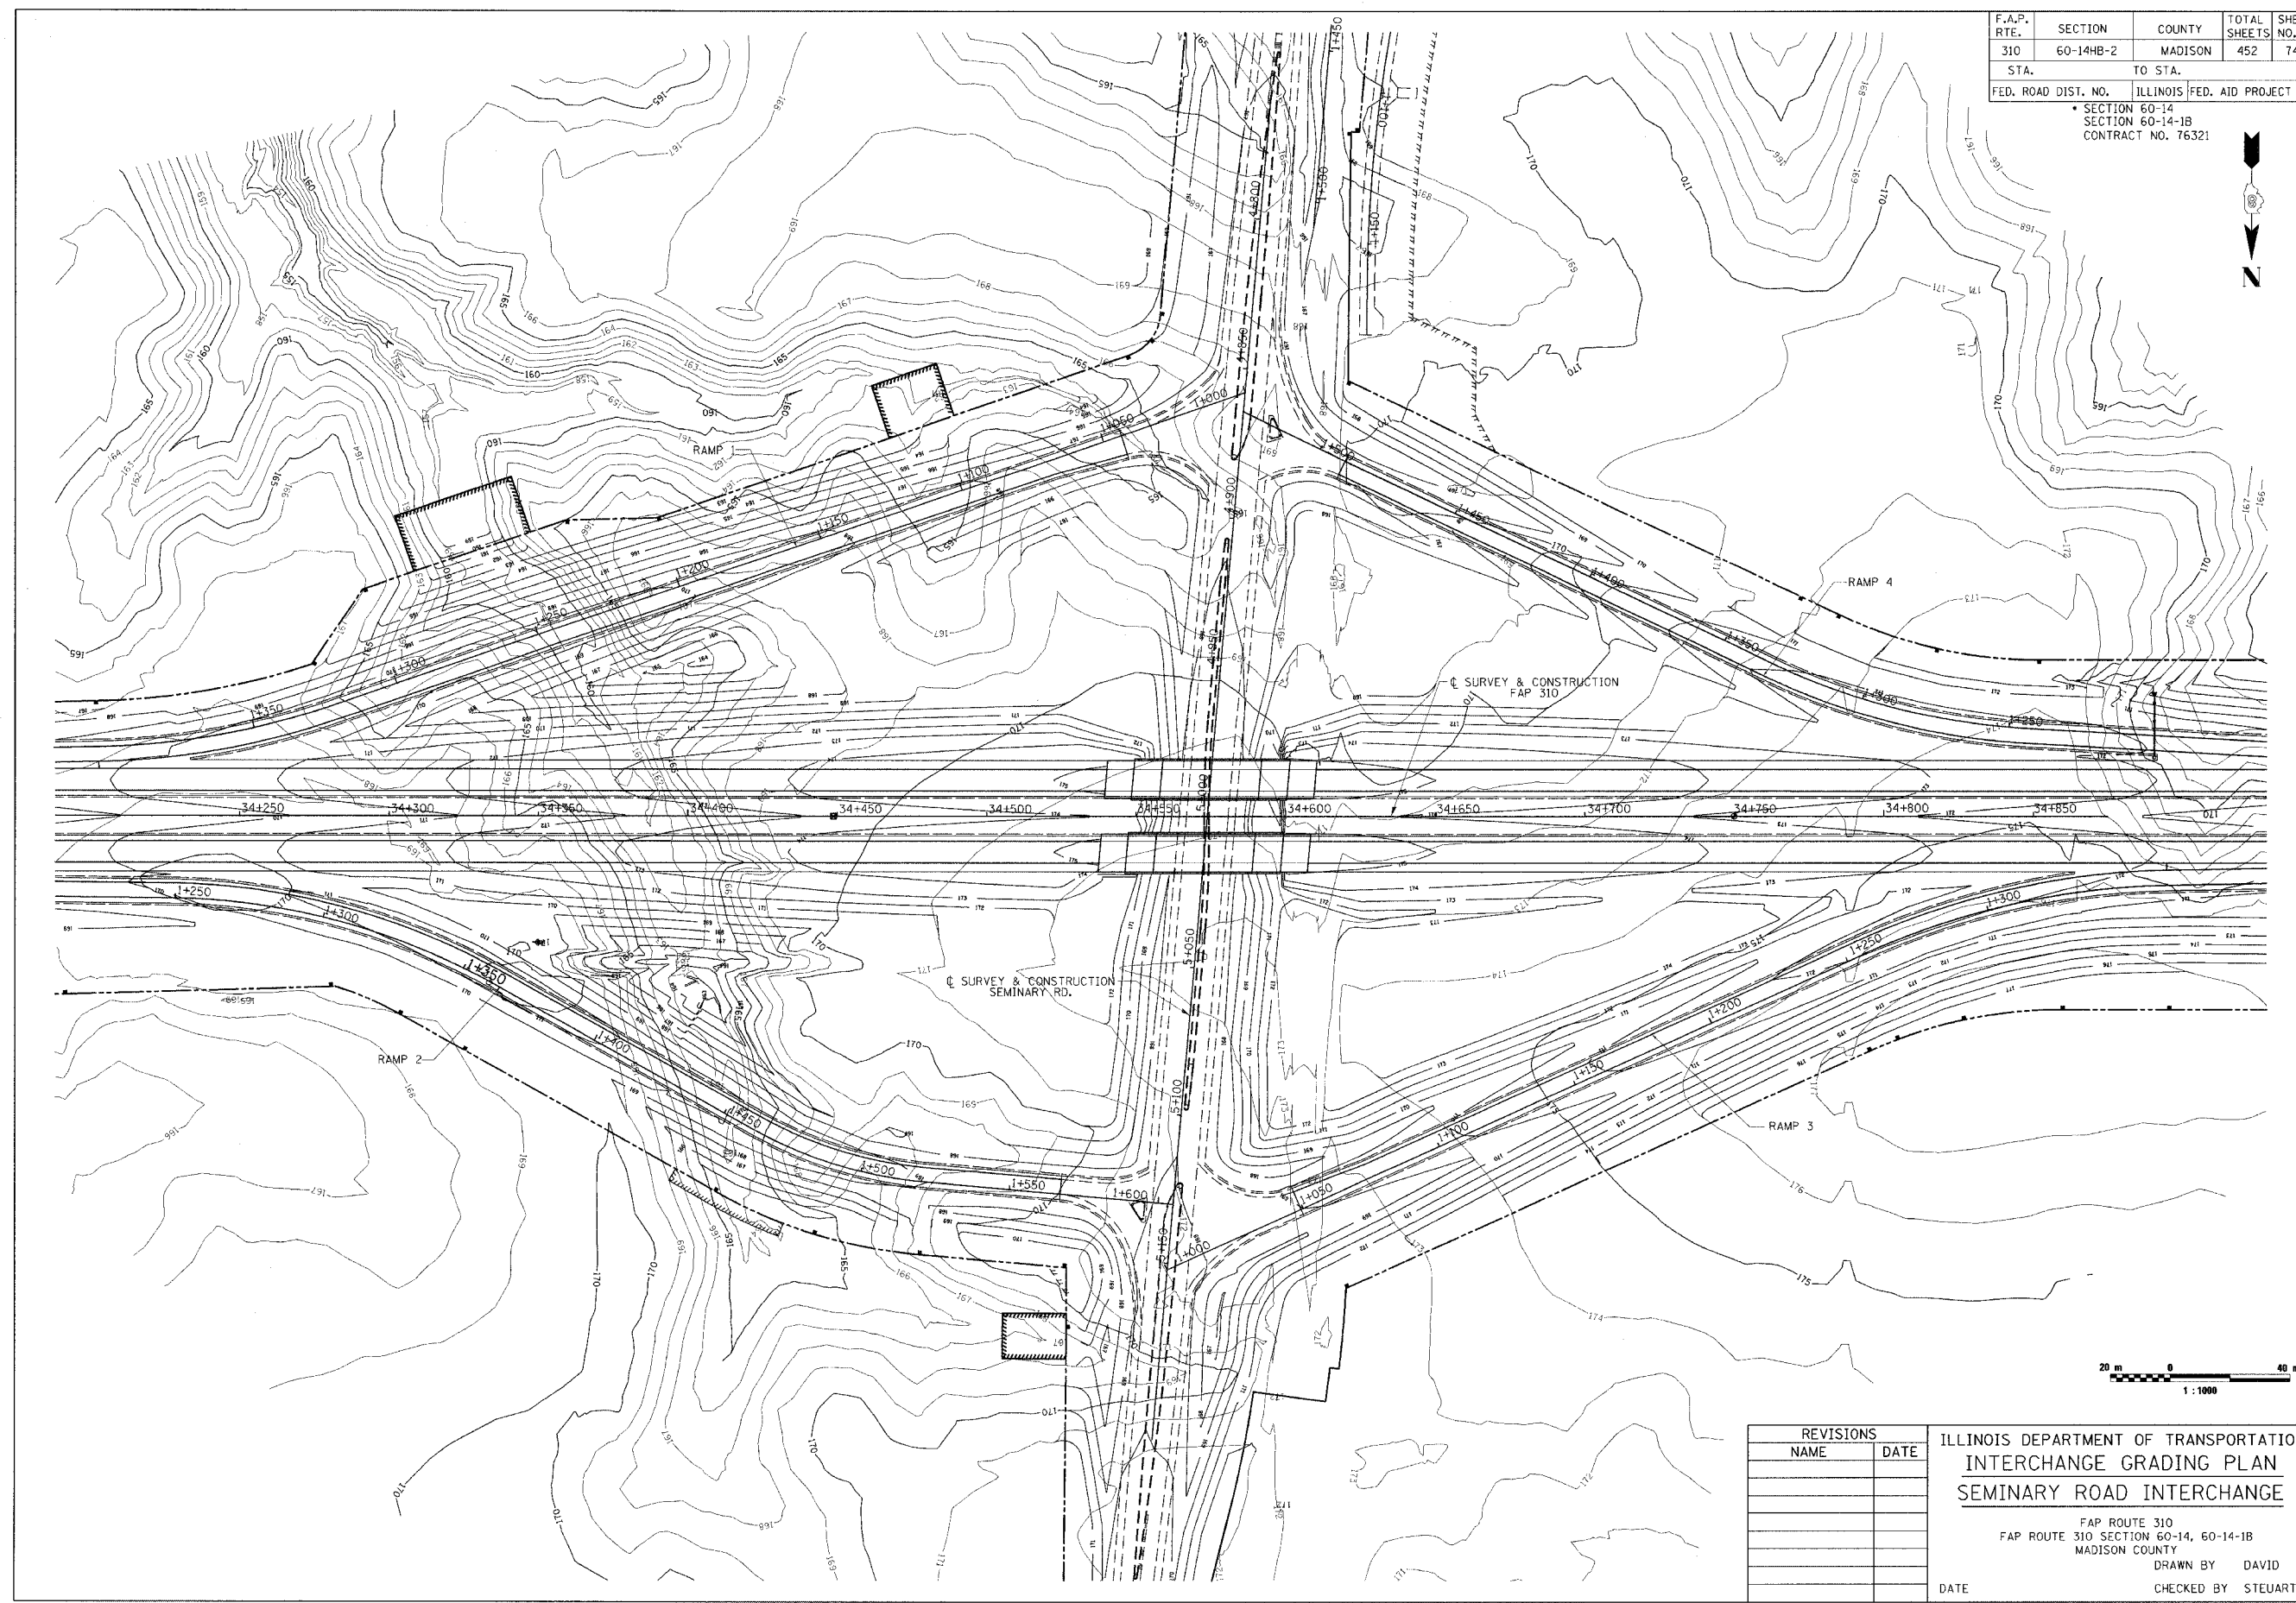

REVISIONS	
NAME	DATE

ILLINOIS DEPARTMENT OF TRANSPORTATION  
**INTERCHANGE GRADING PLAN**  
**SEMINARY ROAD INTERCHANGE**

FAP ROUTE 310  
 SECTION 60-14, 60-14-1B  
 MADISON COUNTY

DATE \_\_\_\_\_ DRAWN BY DAVID  
 CHECKED BY STEUART

INTERCHANGE GRADING PLAN, SEMINARY ROAD INTERSECTION