



F.A.P. RTE.	SECTION	COUNTY	TOTAL SHEETS	SHEET NO.
310		MADISON	452	75
STA.		TO STA.		
FED. ROAD DIST. NO.		ILLINOIS	FED. AID PROJECT	
SECTION 60-14		SECTION 60-14-1B		
CONTRACT NO. 76321				

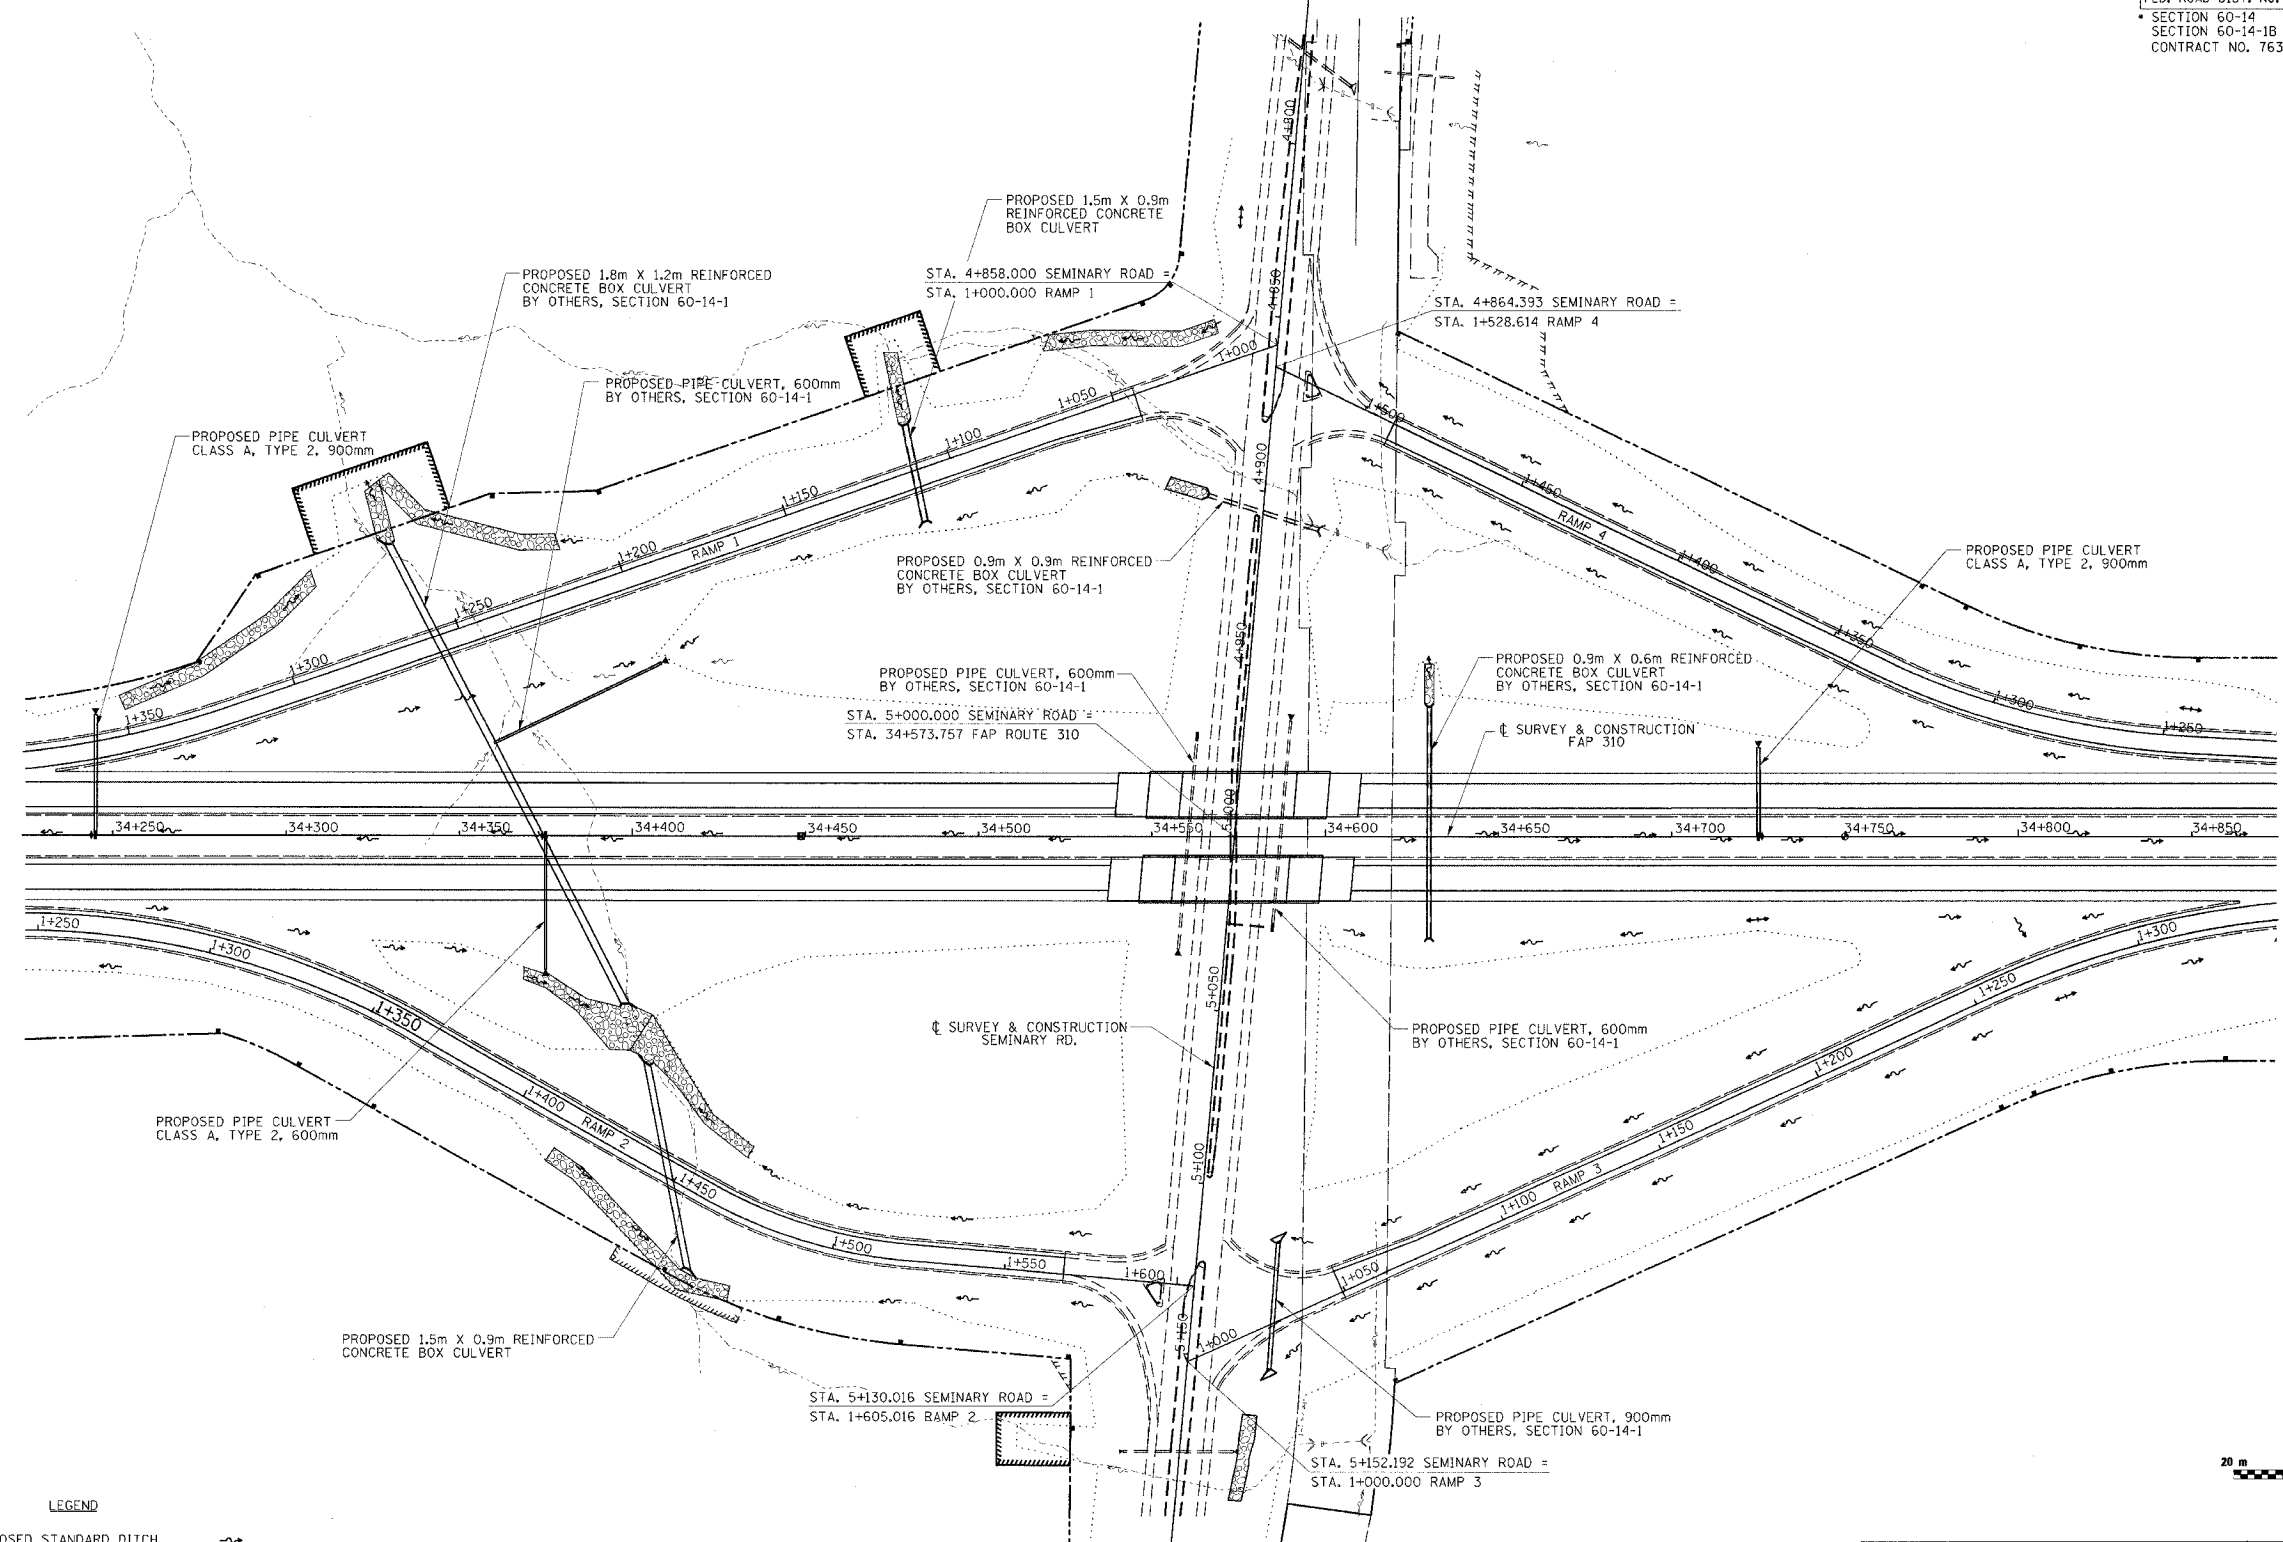

LEGEND

PROPOSED STANDARD DITCH	
PROPOSED RIPRAP	
EXISTING DRAINAGE PATH	

 

REVISIONS	
NAME	DATE

ILLINOIS DEPARTMENT OF TRANSPORTATION
INTERCHANGE DRAINAGE PLAN
SEMINARY ROAD INTERSECTION
 FAP ROUTE 310
 FAP ROUTE 310 SECTION 60-14, 60-14-1B
 MADISON COUNTY
 DRAWN BY DAVID
 CHECKED BY STEUART
 DATE