
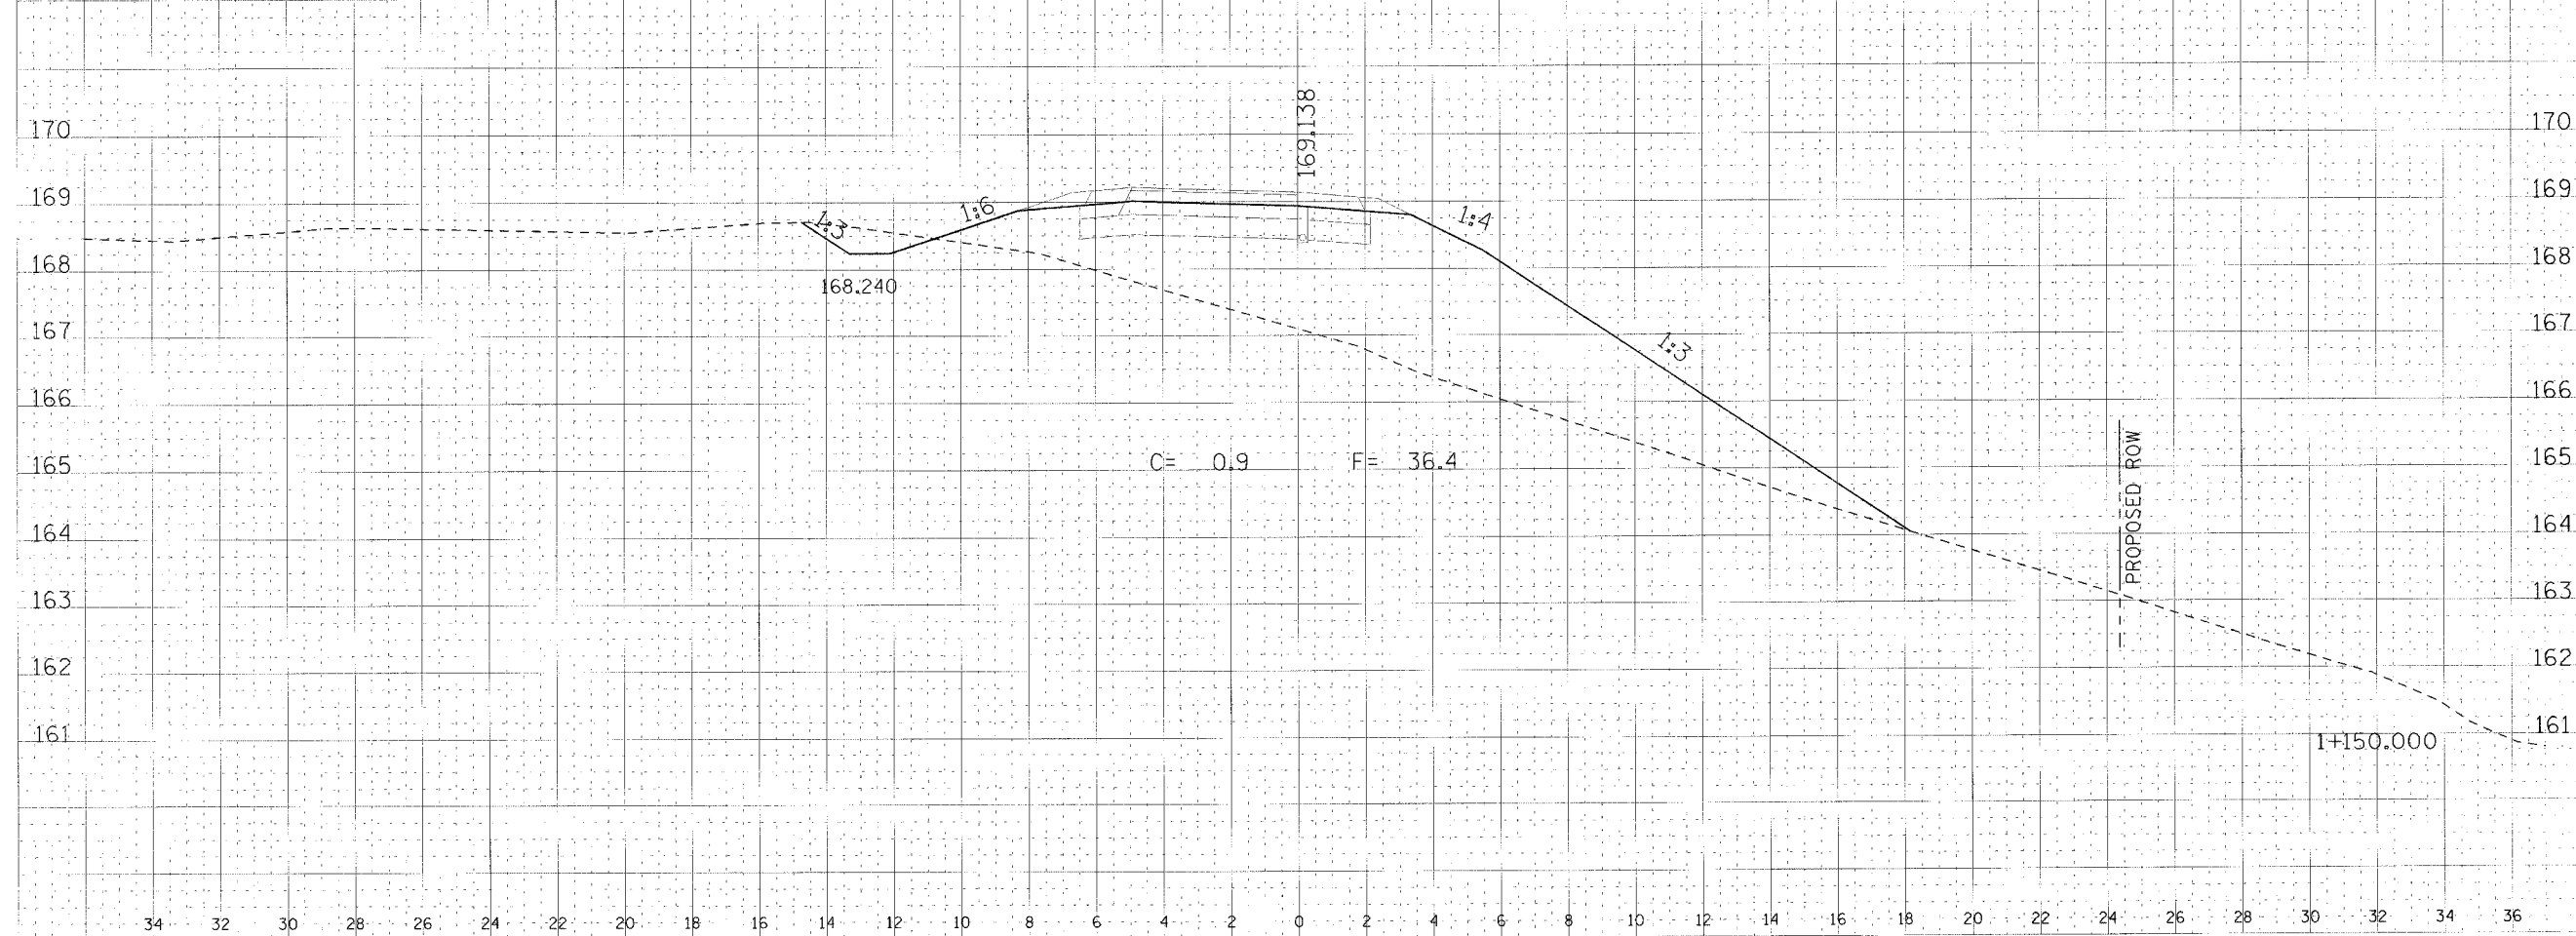


F.A.P. RTE.	SECTION	COUNTY	TOTAL SHEETS	SHEET NO.
310		MADISON	452	425
STA. 1+150.000		TO STA. 1+175.000		
FED. ROAD DIST. NO.		ILLINOIS FED. AID PROJECT		
SECTION 60-14		SECTION 60-14-1B		
				171

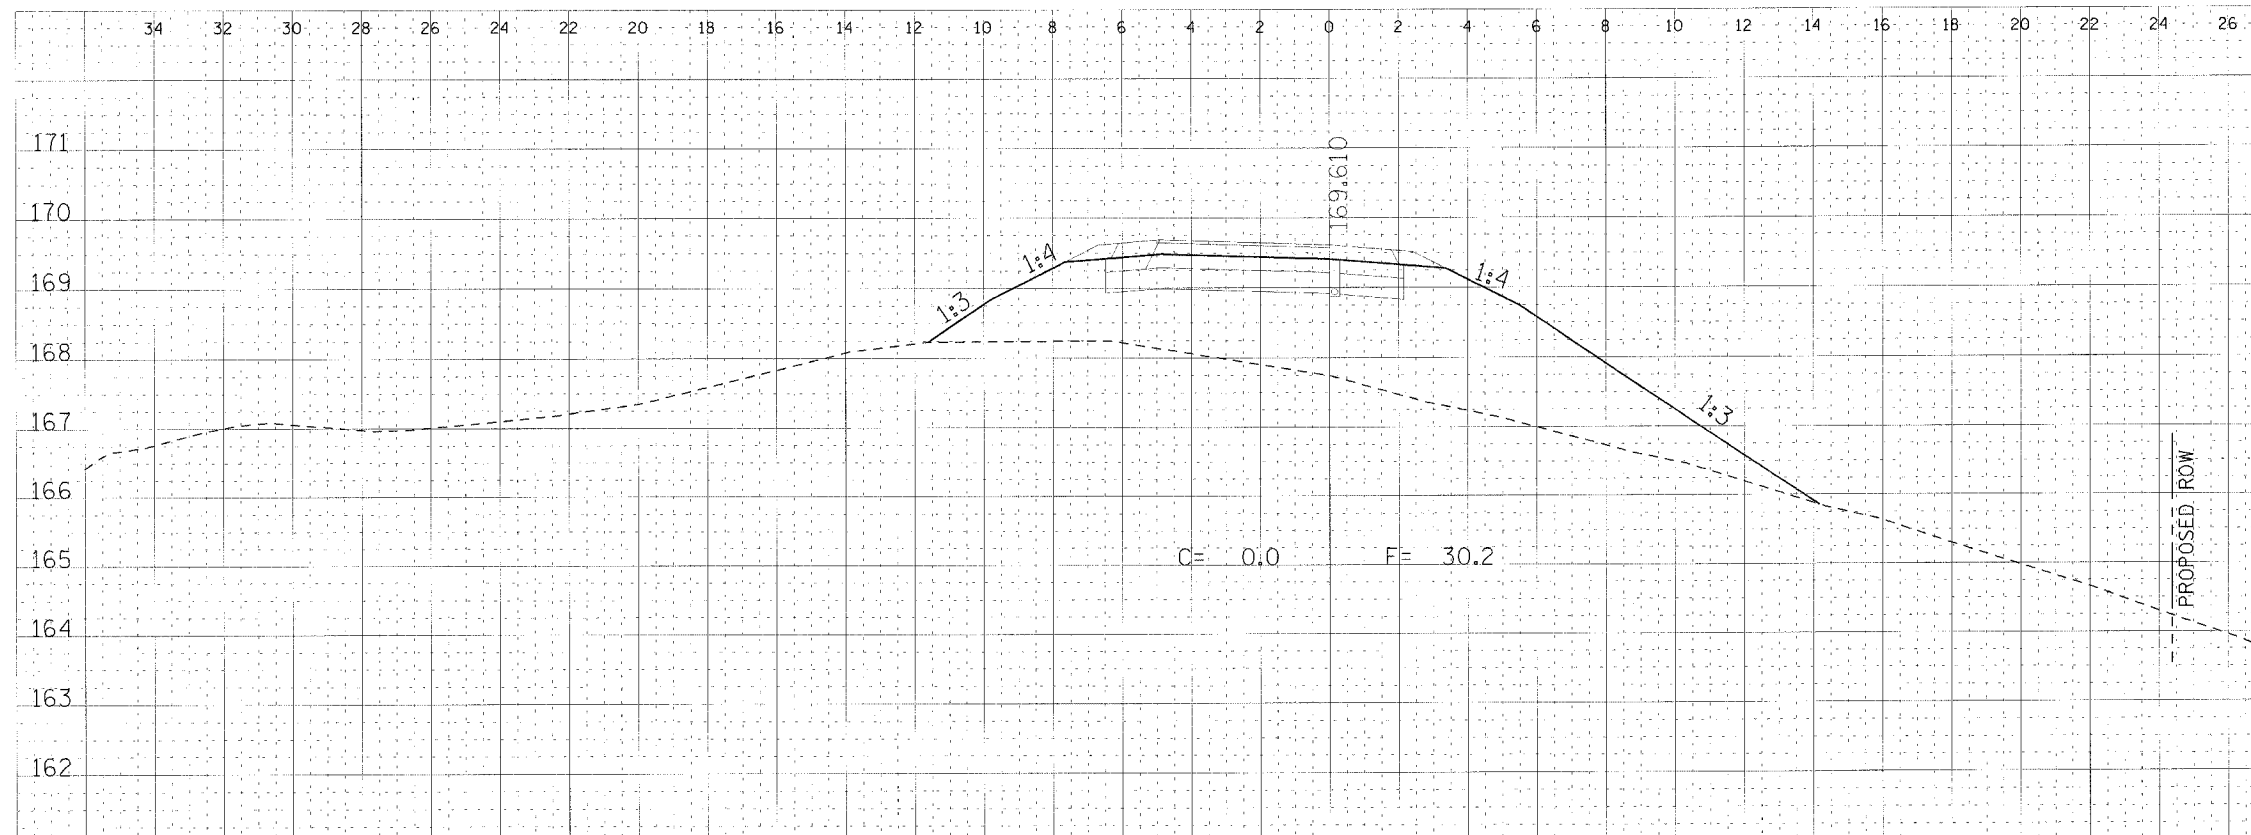

RAMP 1 CROSS SECTION, STA 1+150.000 TO STA 1+175.000

FINISH  
 SURFACE  
 EXISTING  
 SURFACE  
 PROPOSED  
 ROADWAY  
 PROPOSED  
 ROW  
 PROPOSED  
 GRADE  
 PROPOSED  
 CURB  
 PROPOSED  
 GUTTER  
 PROPOSED  
 SIDEWALK  
 PROPOSED  
 BIKEWAY  
 PROPOSED  
 FENCE  
 PROPOSED  
 LIGHTING  
 PROPOSED  
 SIGNAGE  
 PROPOSED  
 UTILITIES  
 PROPOSED  
 EROSION CONTROL  
 PROPOSED  
 LANDSCAPING  
 PROPOSED  
 OTHER  
 PROPOSED

FINISH  
 SURFACE  
 EXISTING  
 SURFACE  
 PROPOSED  
 ROADWAY  
 PROPOSED  
 ROW  
 PROPOSED  
 GRADE  
 PROPOSED  
 CURB  
 PROPOSED  
 GUTTER  
 PROPOSED  
 SIDEWALK  
 PROPOSED  
 BIKEWAY  
 PROPOSED  
 FENCE  
 PROPOSED  
 LIGHTING  
 PROPOSED  
 SIGNAGE  
 PROPOSED  
 UTILITIES  
 PROPOSED  
 EROSION CONTROL  
 PROPOSED  
 LANDSCAPING  
 PROPOSED  
 OTHER  
 PROPOSED