




MAP ROUTE	SECTION	COUNTY	TOTAL SHEETS	SHEET NO.
314	110-1VBR-1	MADISON	77	10
PLAN AND PROFILE OF MAINLINE				
CONTRACT NO.: 76549				

PLAN	SURVEYED	DATE
NO. _____	BY _____	_____
NOTE BOOK	ALIGNED	
NO. _____	BY _____	_____
	BY _____	_____

PROFILE	SURVEYED	DATE
NO. _____	BY _____	_____
NOTE BOOK	BY _____	_____
NO. _____	BY _____	_____

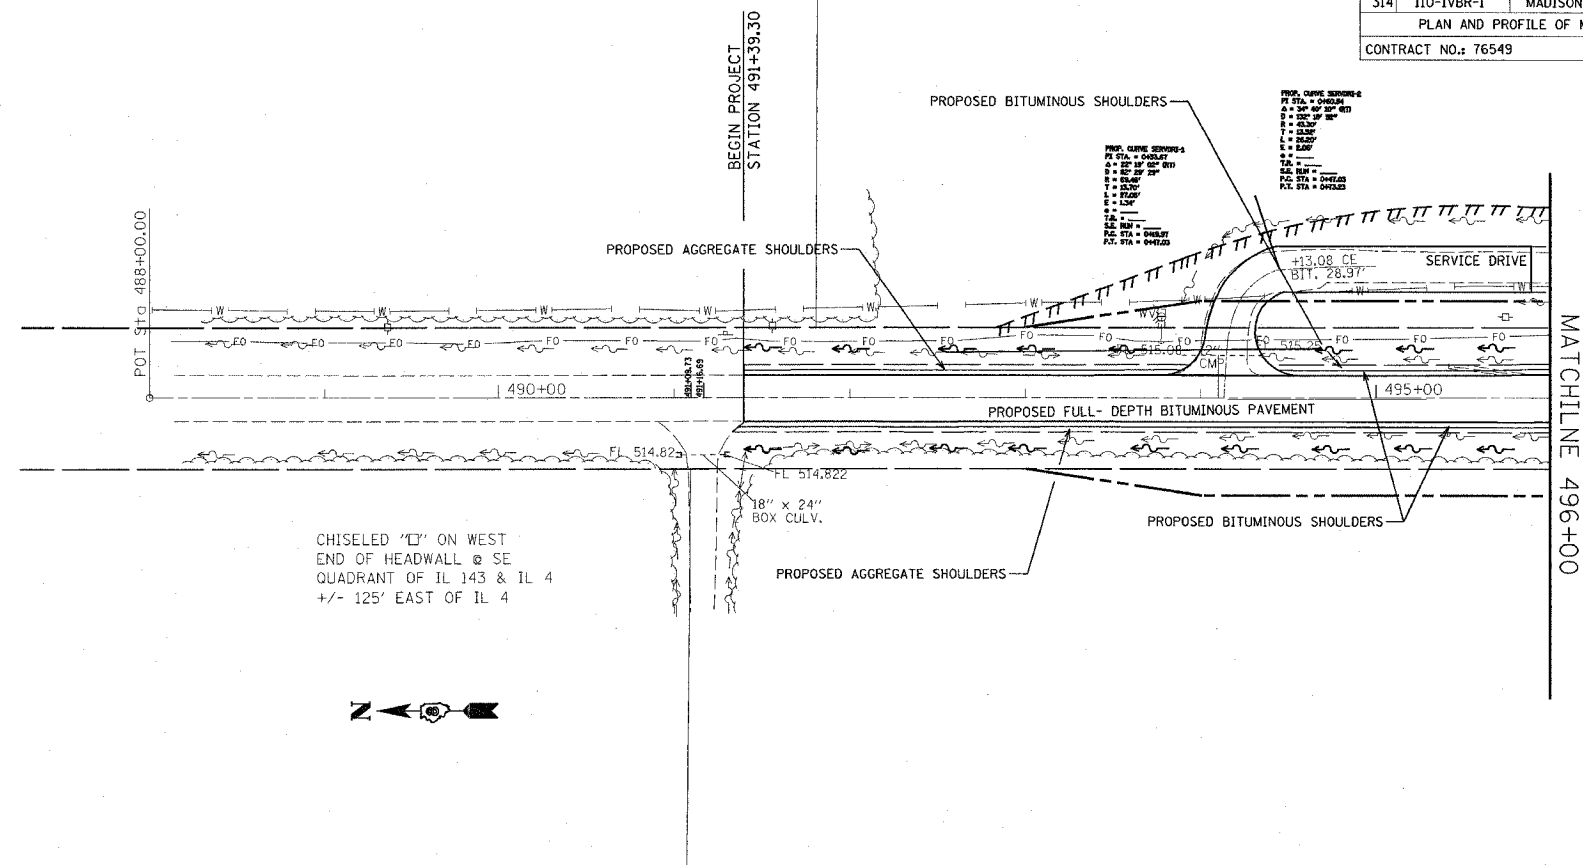

CHISELED 'D' ON WEST END OF HEADWALL @ SE QUADRANT OF IL 143 & IL 4 +/- 125' EAST OF IL 4

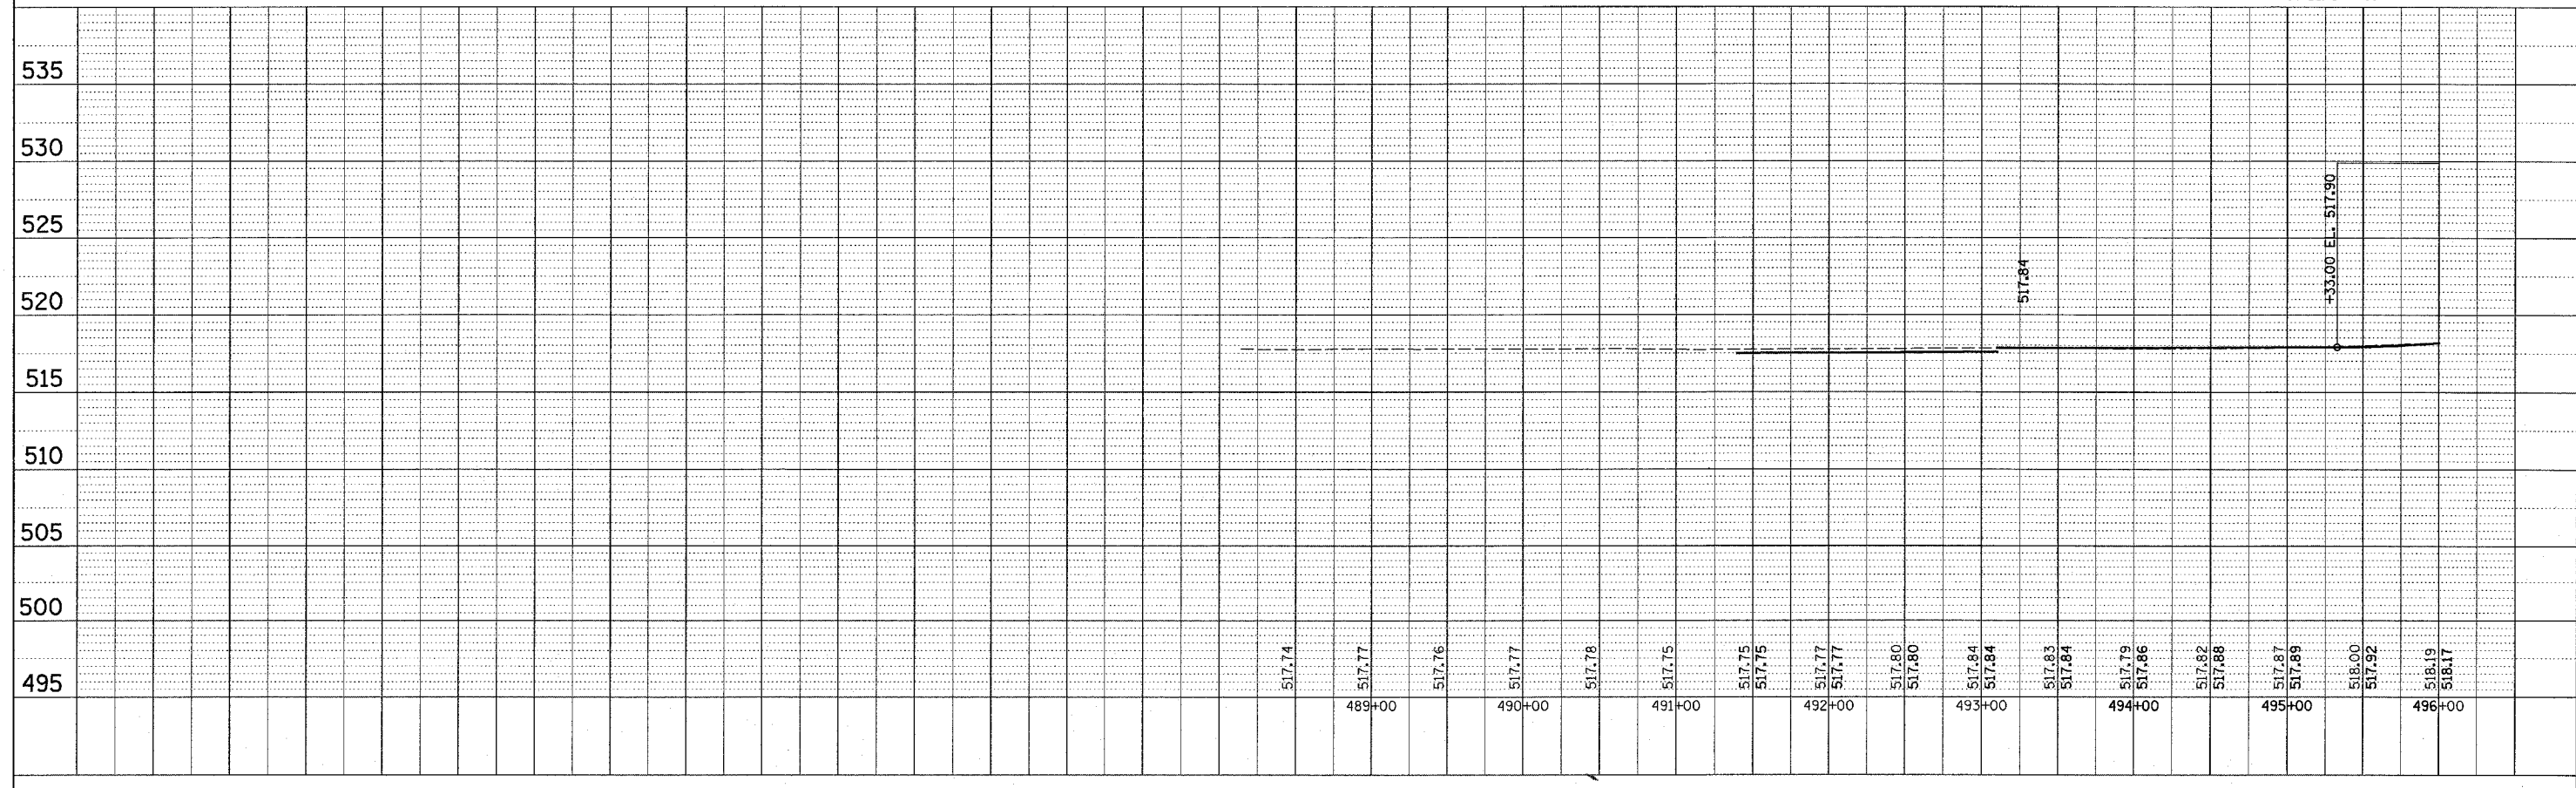 

DATE: 3/28/2006  
 3/28/2006  
 3/28/2006  
 3/28/2006