



HP ROUTE	SECTION	COUNTY	TOTAL SHEETS	SHEET NO.
314	110-1VBR-1	MADISON	77	13
PLAN AND PROFILE OF RUNAROUND				
CONTRACT NO.: 76549				

PLAN	REVISIONS	DATE
NO.	BY	
NO.	BY	
NO.	BY	
NO.	BY	
NO.	BY	

DRAWINGS CHECKED _____
 ALIGNED CHECKED _____
 PLOTTED _____
 FILE NAME _____

PROFILE	REVISIONS	DATE
NO.	BY	
NO.	BY	
NO.	BY	
NO.	BY	
NO.	BY	

DRAWINGS CHECKED _____
 PLOTTED _____
 STRUCTURE NOTATION OK'D _____

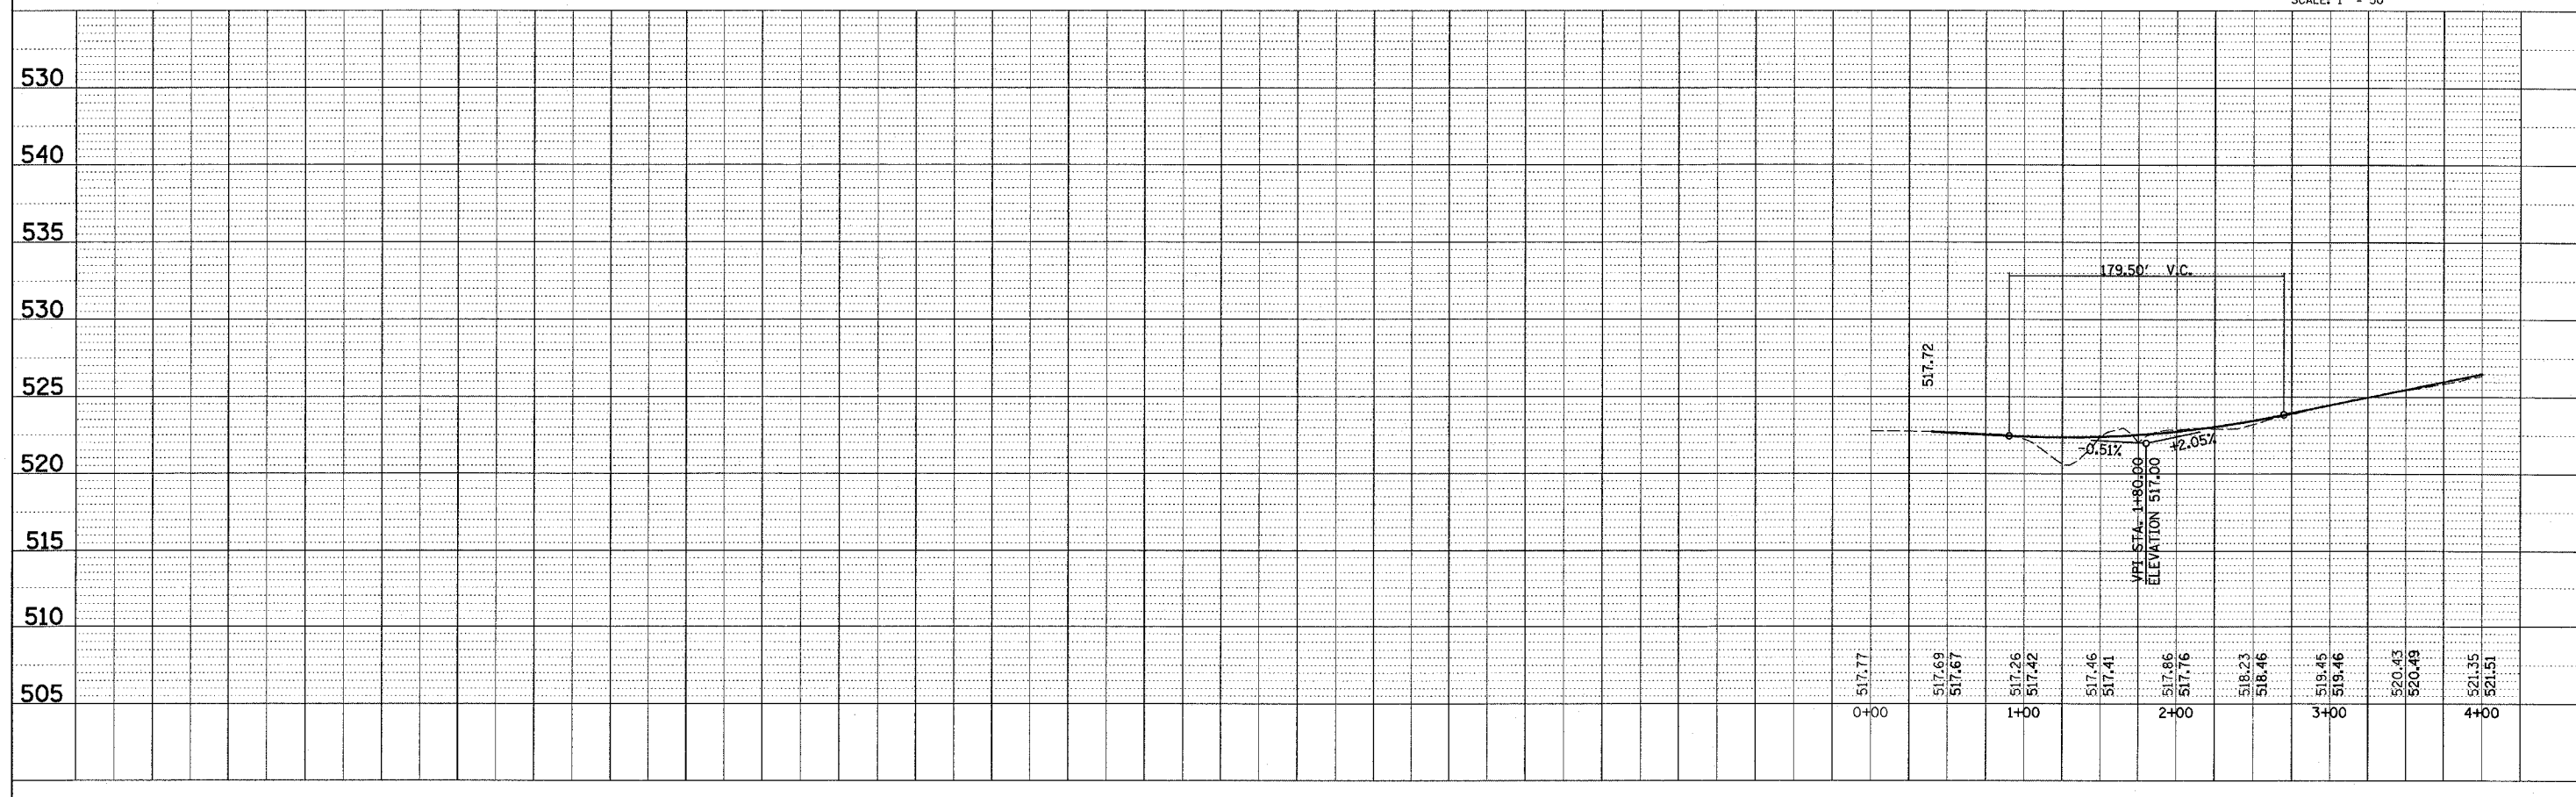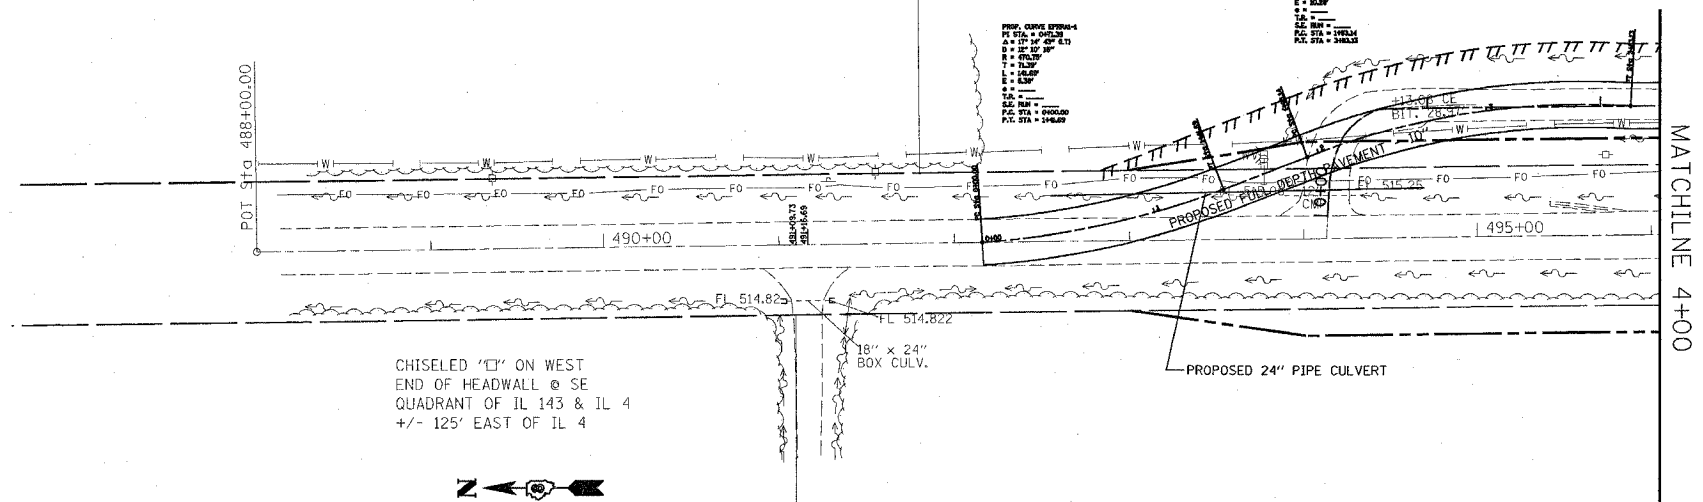

PLOT DATE: 3/28/2006

#BXD:ITE##
 #REF:pl110-1vbr-1.dgn
 #REF:pl110-1vbr-1.dgn
 #REF:pl110-1vbr-1.dgn