


NOTE:
1. SEE SHEET NO. 34 FOR GEOMETRICS INFORMATION.

OAK PARK AVENUE

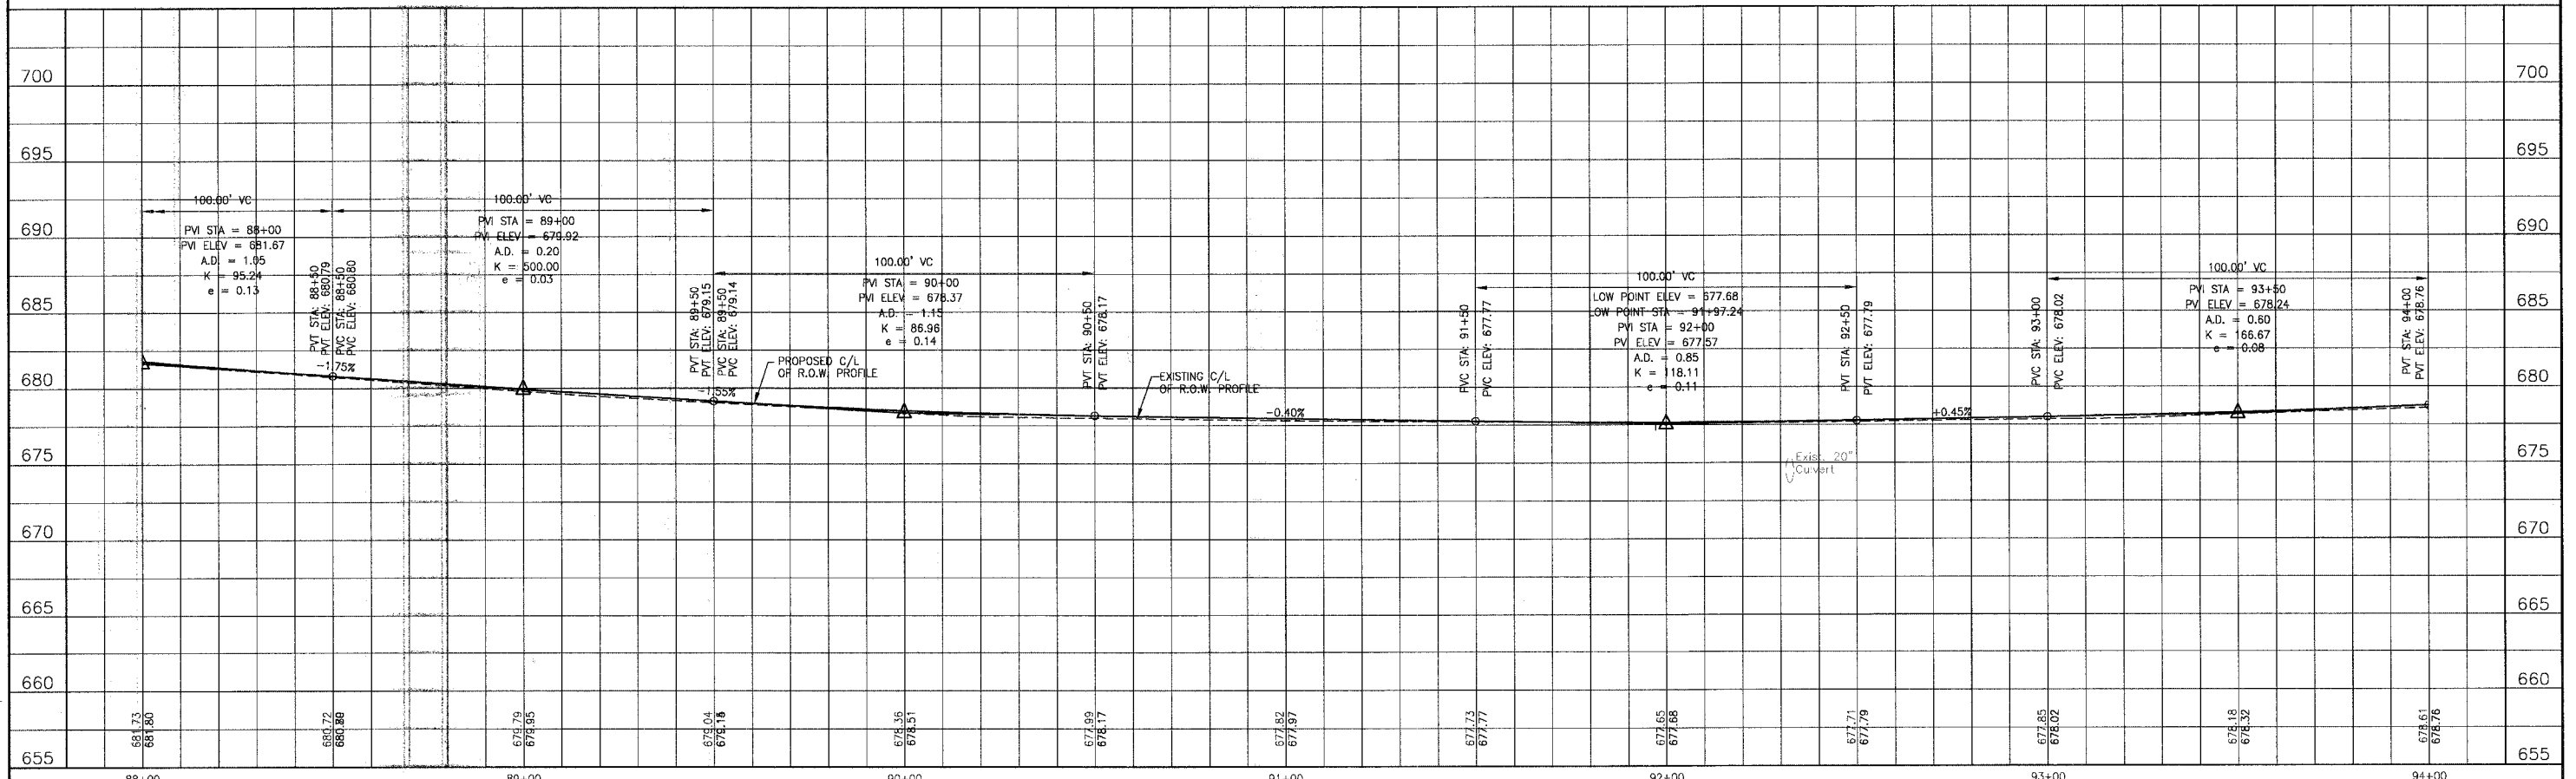

C:\Land Projects\2004\MOKEMA-DWGS\OAKTT\020146\DWGS\20146-OPRK -DPRE.dwg
 Plotted: 4-28-06 @ 10:04am by: 231ukb
 Copyright © 2004, By Baxter & Woodman, Inc.
 State of Illinois - Professional Design Firm
 License No. - 184-001121 - Expires 4-30-05

REV	DATE	DESCRIPTION
1	4-28-06	PER IDOT AND COOK COUNTY COMMENTS

* - REFER TO EQUIPMENT MANUFACTURER'S SHOP DRAWINGS

BAXTER & WOODMAN
Consulting Engineers

Baxter & Woodman
Crystal Lake, Illinois 815.458.1360
Burlington, Wisconsin 262.763.7831
Mokena, Illinois 708.478.2090
DeKalb, Illinois 815.787.2111
Grapeville, Illinois 847.233.6088
Rockford, Illinois 815.489.1951
Plainfield, Illinois 815.609.7425

CITY OF OAK FOREST, ILLINOIS
OAK PARK AVENUE PROJECT

OAK PARK AVENUE
STA. 88+00 TO STA. 94+00
DRAINAGE AND UTILITY PLAN

DESIGNED BY NJP	SCALE VERT: 1"=5' HORIZ: 1"=20'
DRAWN BY UKB	PROJECT NO. 020146
CHECKED BY NJP	SHEET NO.
DATE 1-20-05	52 OF 116